


F.A.P. RTE.	SECTION	COUNTY	TOTAL SHEETS	SHEET NO.
609	***	ST. CLAIR	350	133
STA. 12+50.00		TO STA. 12+92.43		
FED. ROAD DIST. NO. ILLINOIS FED. AID PROJECT				
*** 76RS-3, 76-2BR-21				
	70			80

DATE	
BY	
REVISION	
SURVEY	
PLOTTED	
TEMPLATE	
NOTE BOOK	
AREAS CHECKED	
NO.	

DATE	
BY	
REVISION	
SURVEY	
PLOTTED	
TEMPLATE	
NOTE BOOK	
AREAS CHECKED	
NO.	

PLOT DATE = 04/22/08 11:35:55 AM
 PLOT SCALE = 5/8" = 1'-0"
 MODEL = Default
 OPERATOR = marks

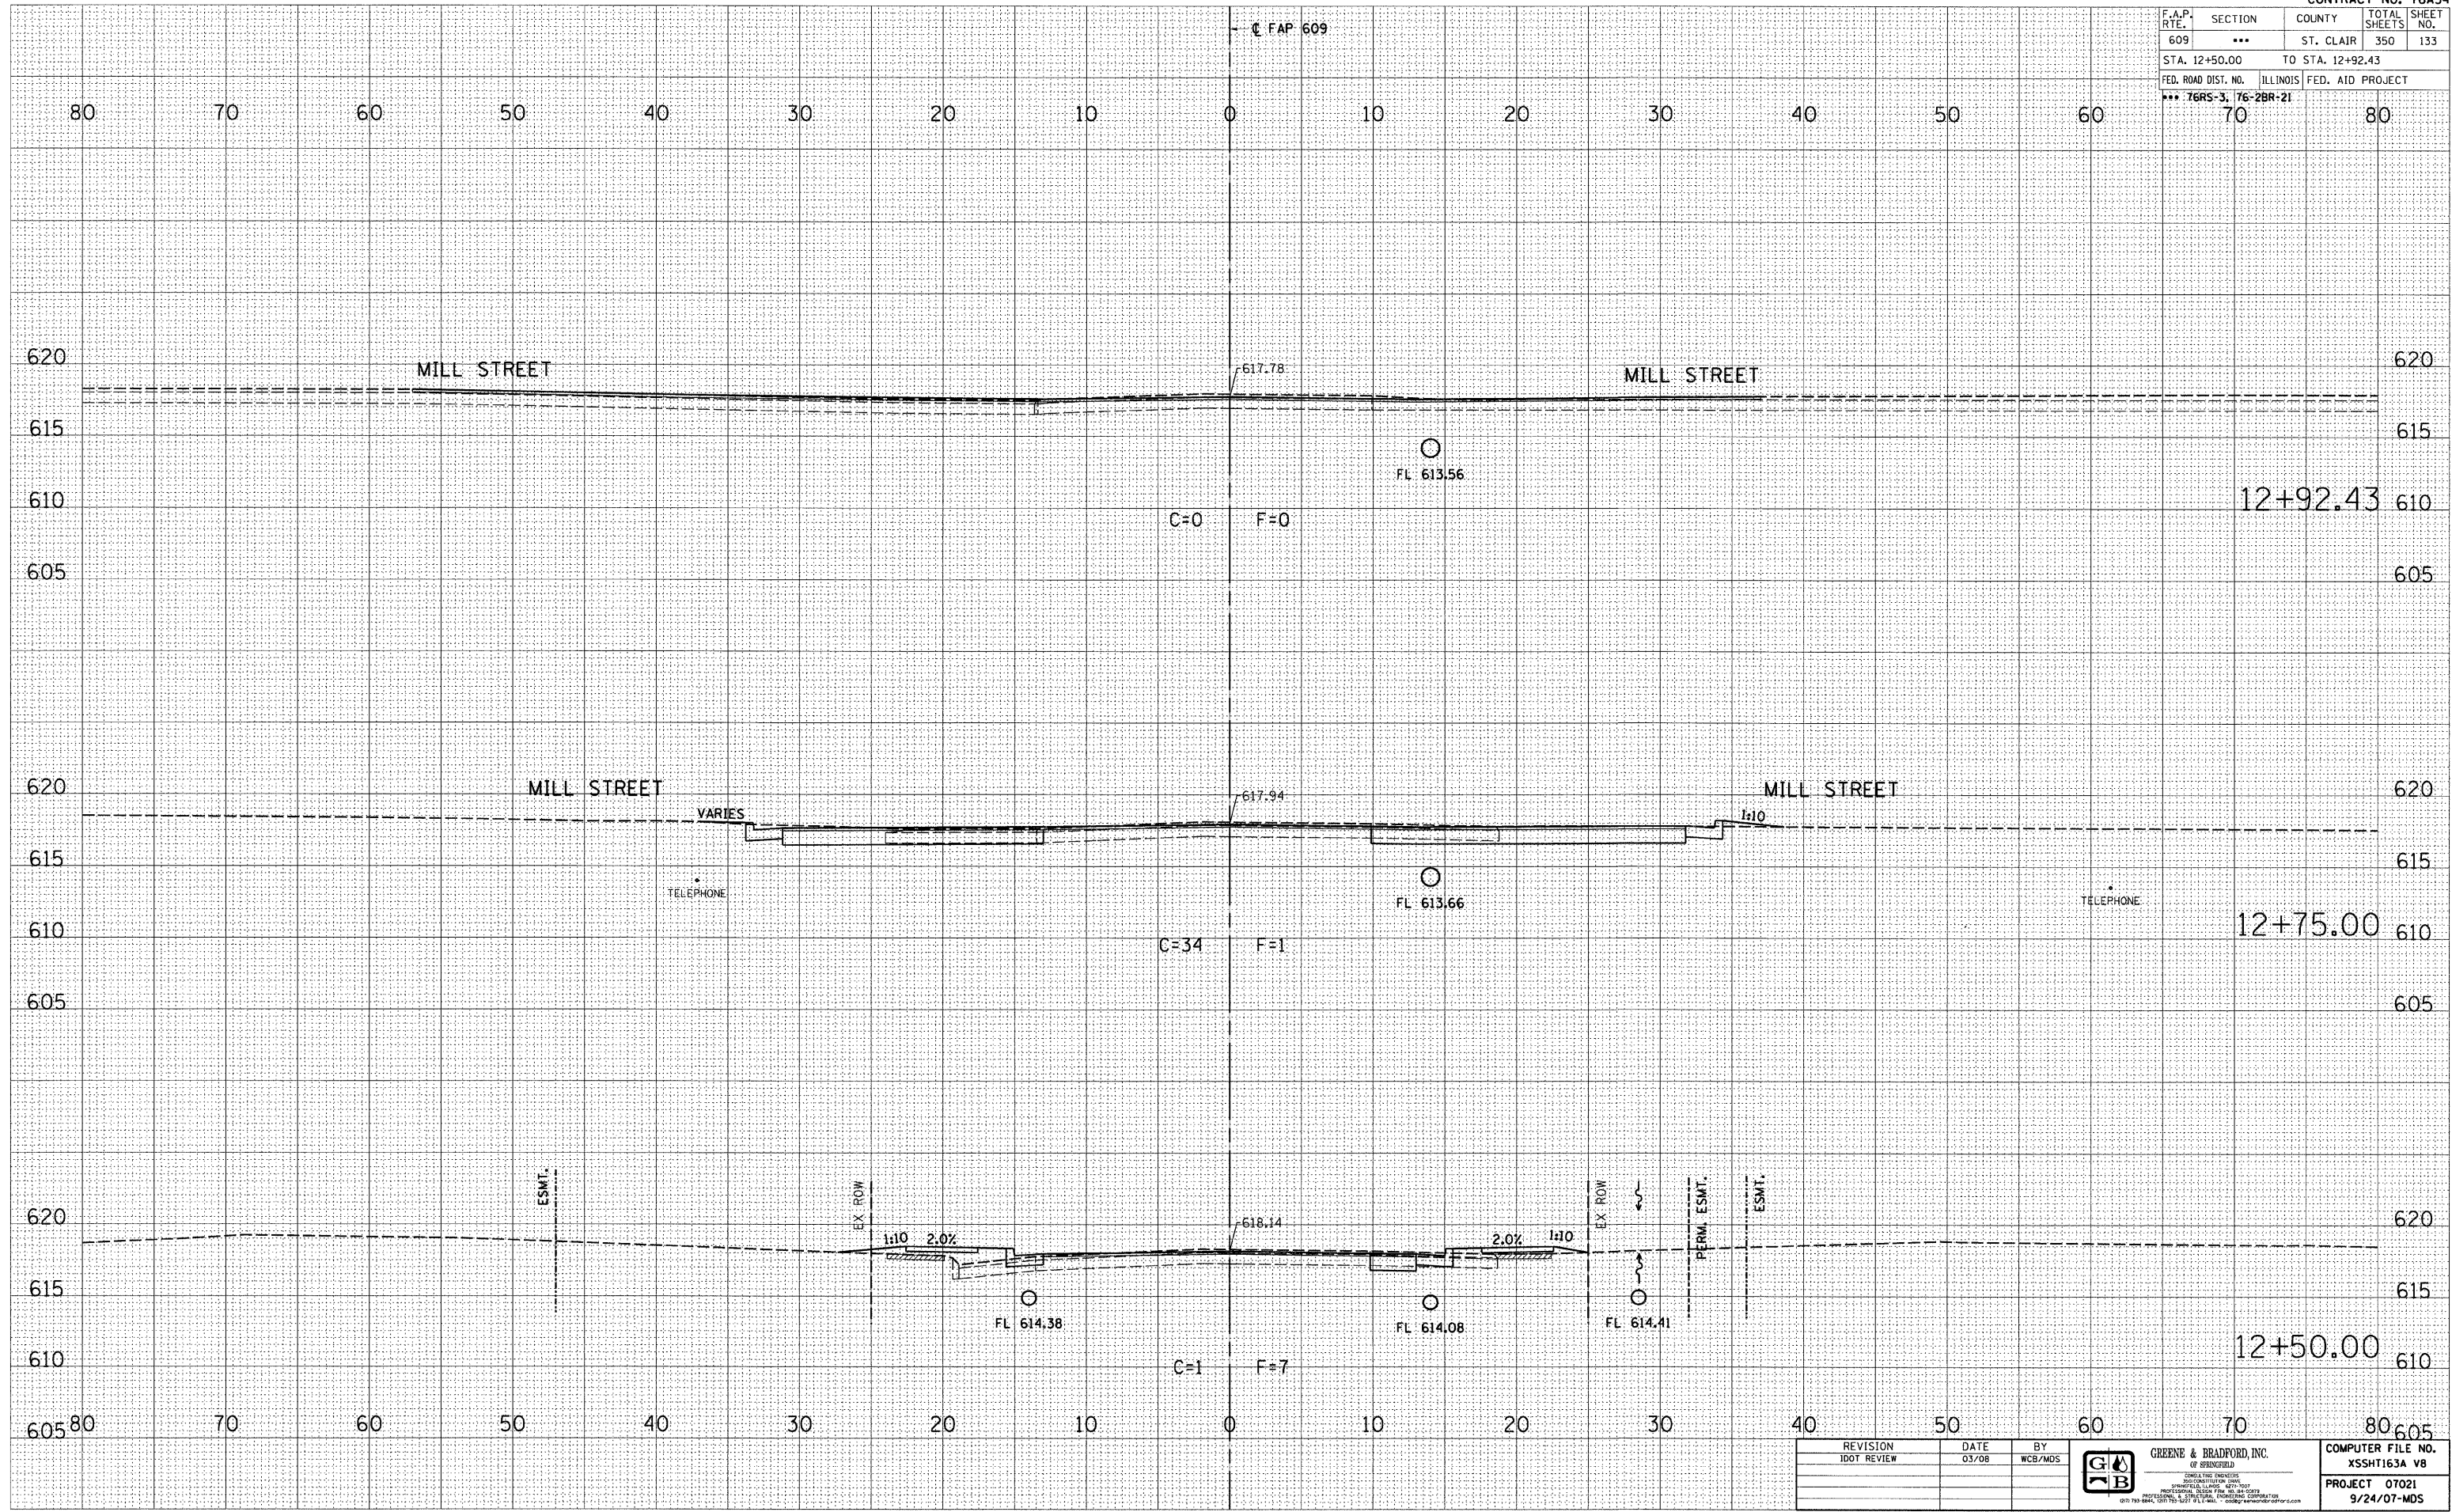

REVISION	DATE	BY	COMPUTER FILE NO.
IDOT REVIEW	03/08	WCB/MDS	XSSHT163A V8
			PROJECT 07021
			9/24/07-MDS

