


F.A.P. RTE.	SECTION	COUNTY	TOTAL SHEETS	SHEET NO.
609	***	ST. CLAIR	350	137
STA. 15+00.00		TO STA. 15+25.00		
FED. ROAD DIST. NO.		ILLINOIS FED. AID PROJECT		
*** 76RS-3, 76-2BR-21				

FINAL SURVEY	SUBMITTED	BY	DATE
NOTE BOOK	PLATED		
NO.	TEMPLATE		
	AREAS CHECKED		

ORIGINAL SURVEY	SUBMITTED	BY	DATE
NOTE BOOK	PLATED		
NO.	TEMPLATE		
	AREAS CHECKED		

PLOT DATE = 8/4/2008 11:36:27 AM
 PLOT SCALE = 1"=40'-0"
 OPERATOR = mofis

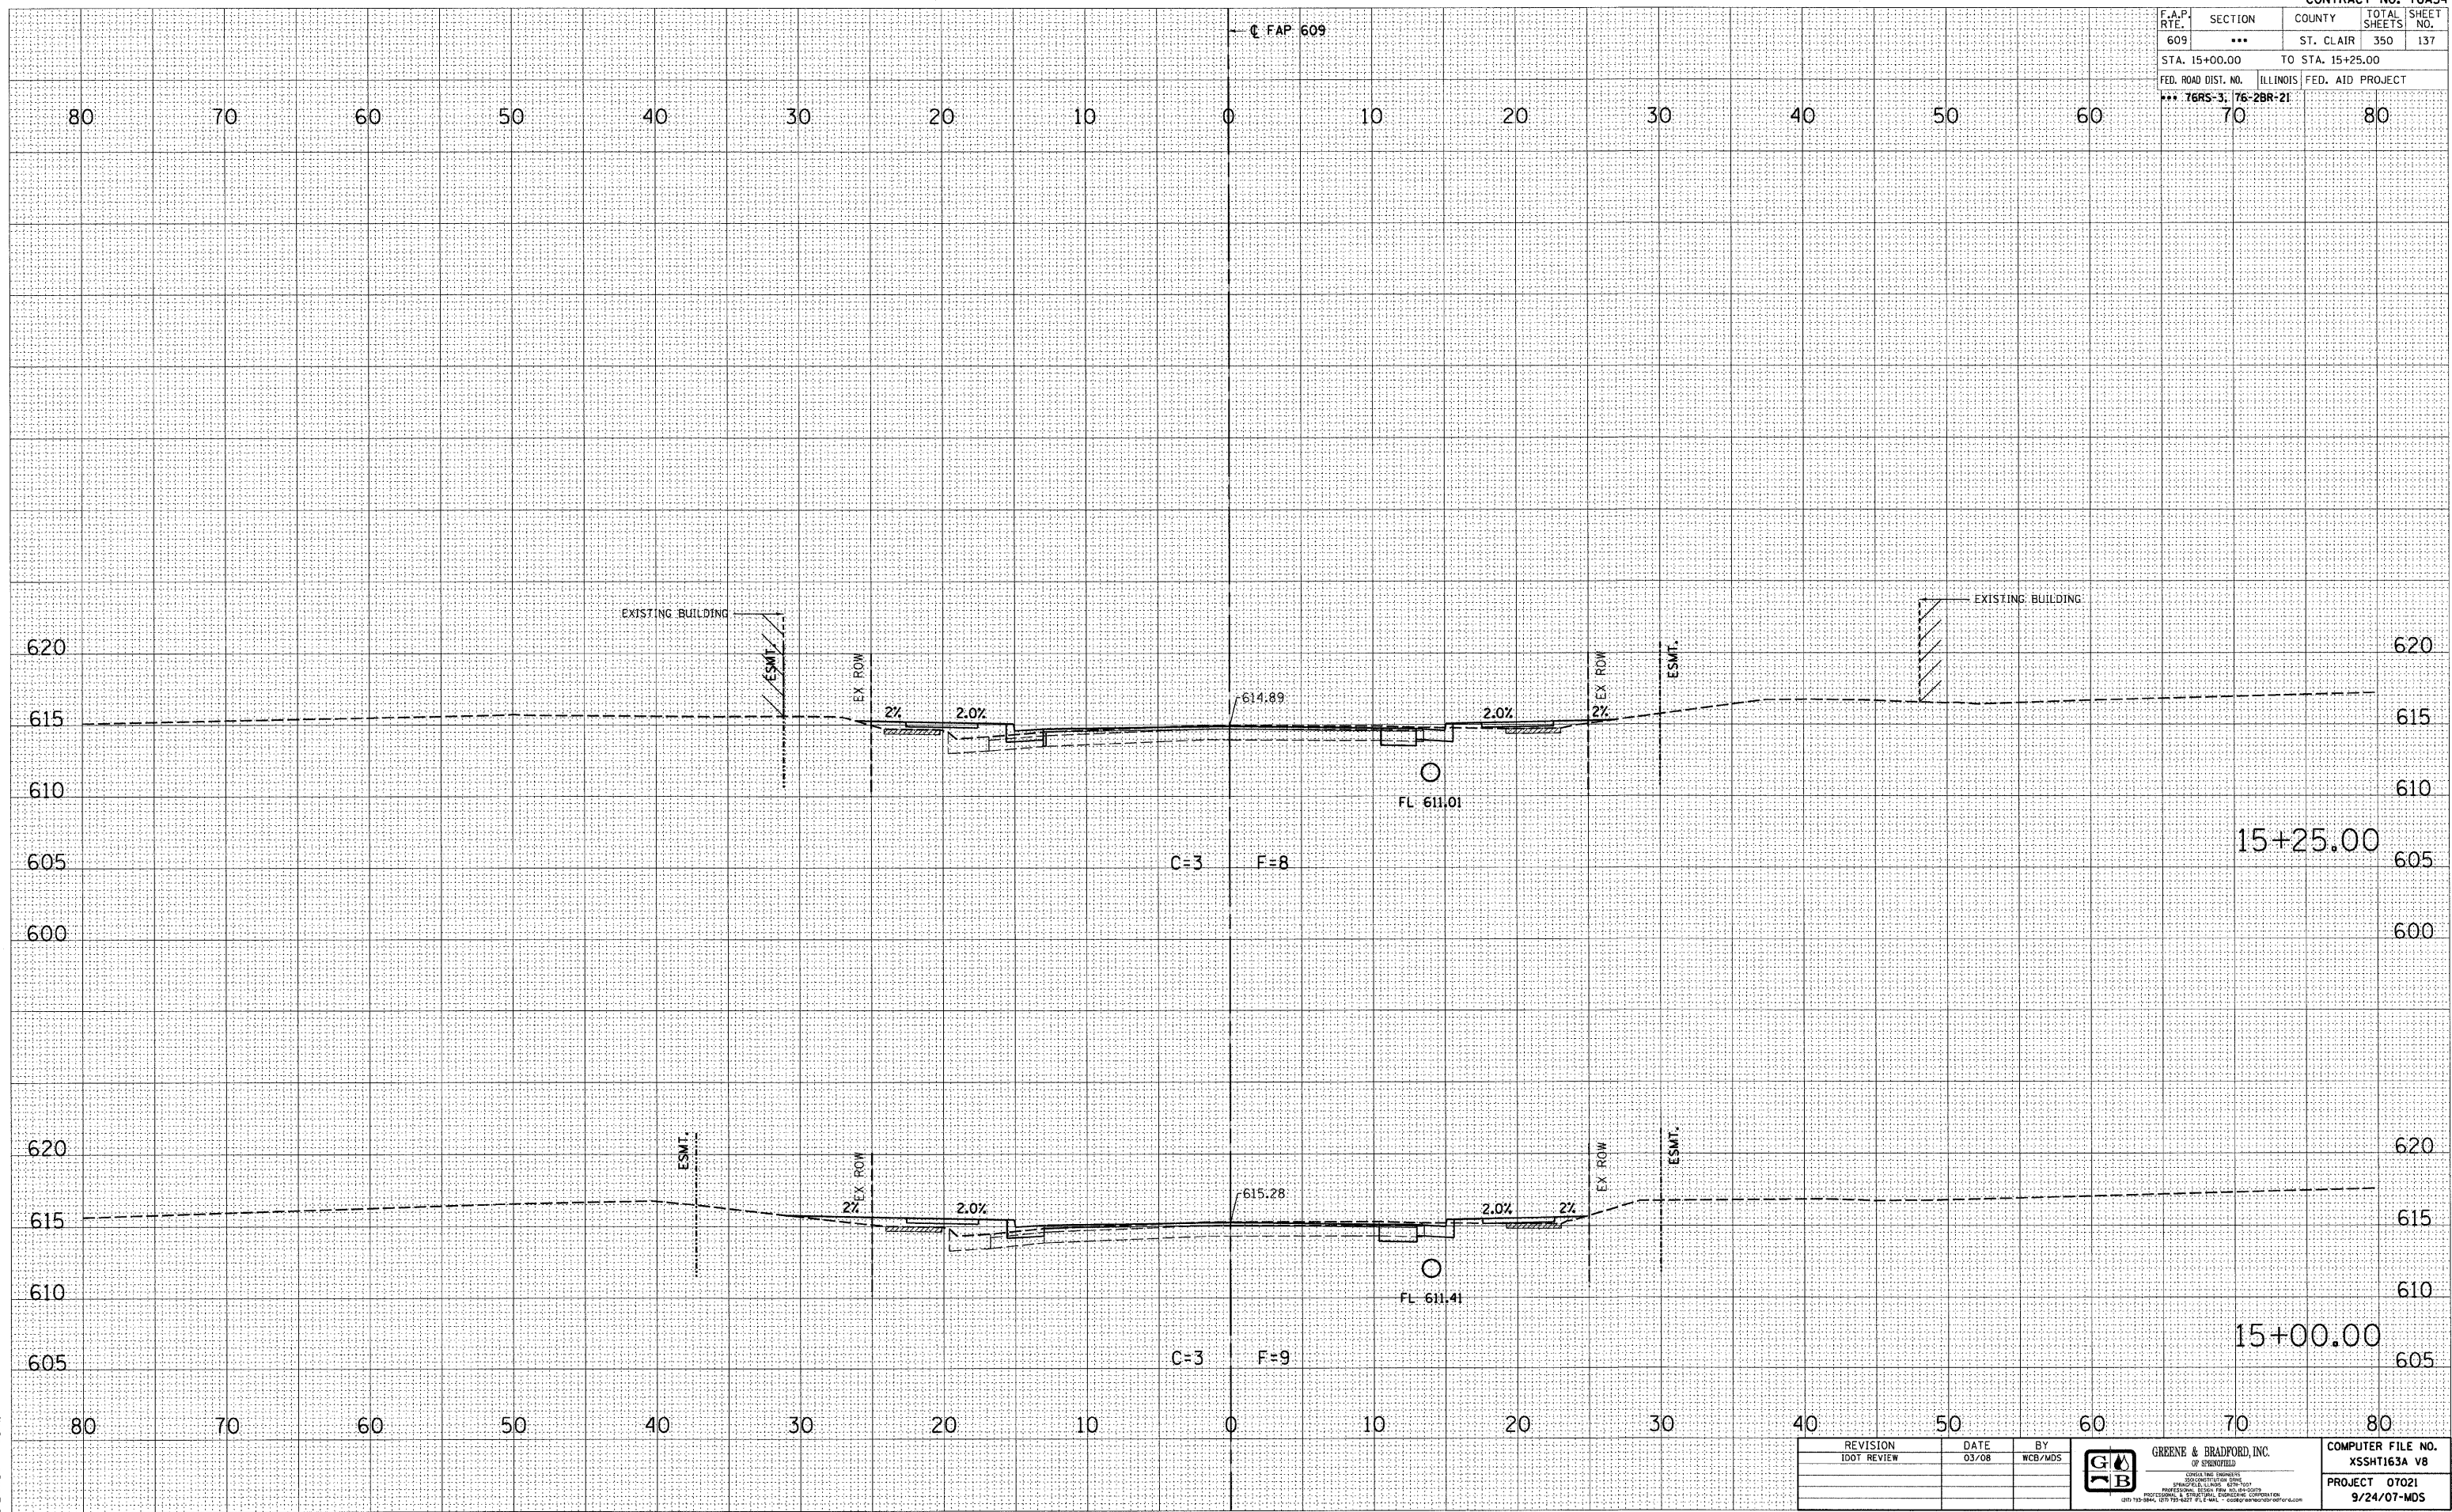

REVISION	DATE	BY
IDOT REVIEW	03/08	WCB/MDS

GREENE & BRADFORD, INC.
 OF SPRINGFIELD
 CIVIL ENGINEERS
 1001 S. WASHINGTON ST., SUITE 100
 SPRINGFIELD, ILLINOIS 62760
 (217) 752-8844 FAX (217) 752-8877 G&B.COM

COMPUTER FILE NO.	XSSHT163A V8
PROJECT	07021
	9/24/07-MDS

**MAINLINE CROSS SECTIONS – FAP 609 (IL RTE. 163) ST. CLAIR COUNTY
 STA. 15+00.00 TO STA. 15+25.00**