


F.A.P. RTE.	SECTION	COUNTY	TOTAL SHEETS	SHEET NO.
609	...	ST. CLAIR	350	139
STA. 16+00.00		TO STA. 16+50.00		
FED. ROAD DIST. NO.		ILLINOIS FED. AID PROJECT		
*** 76RS-3, 76-2BR-21				

BY	DATE

BY	DATE

PLOT DATE = 8/12/08 3:46:59 PM  
 FILE NAME = J:\2007\DRAWINGS\SSHT163A.VBA  
 PLOT SCALE = 5/8" = 1' IN.  
 MODEL = Default  
 OPERATOR = mprks

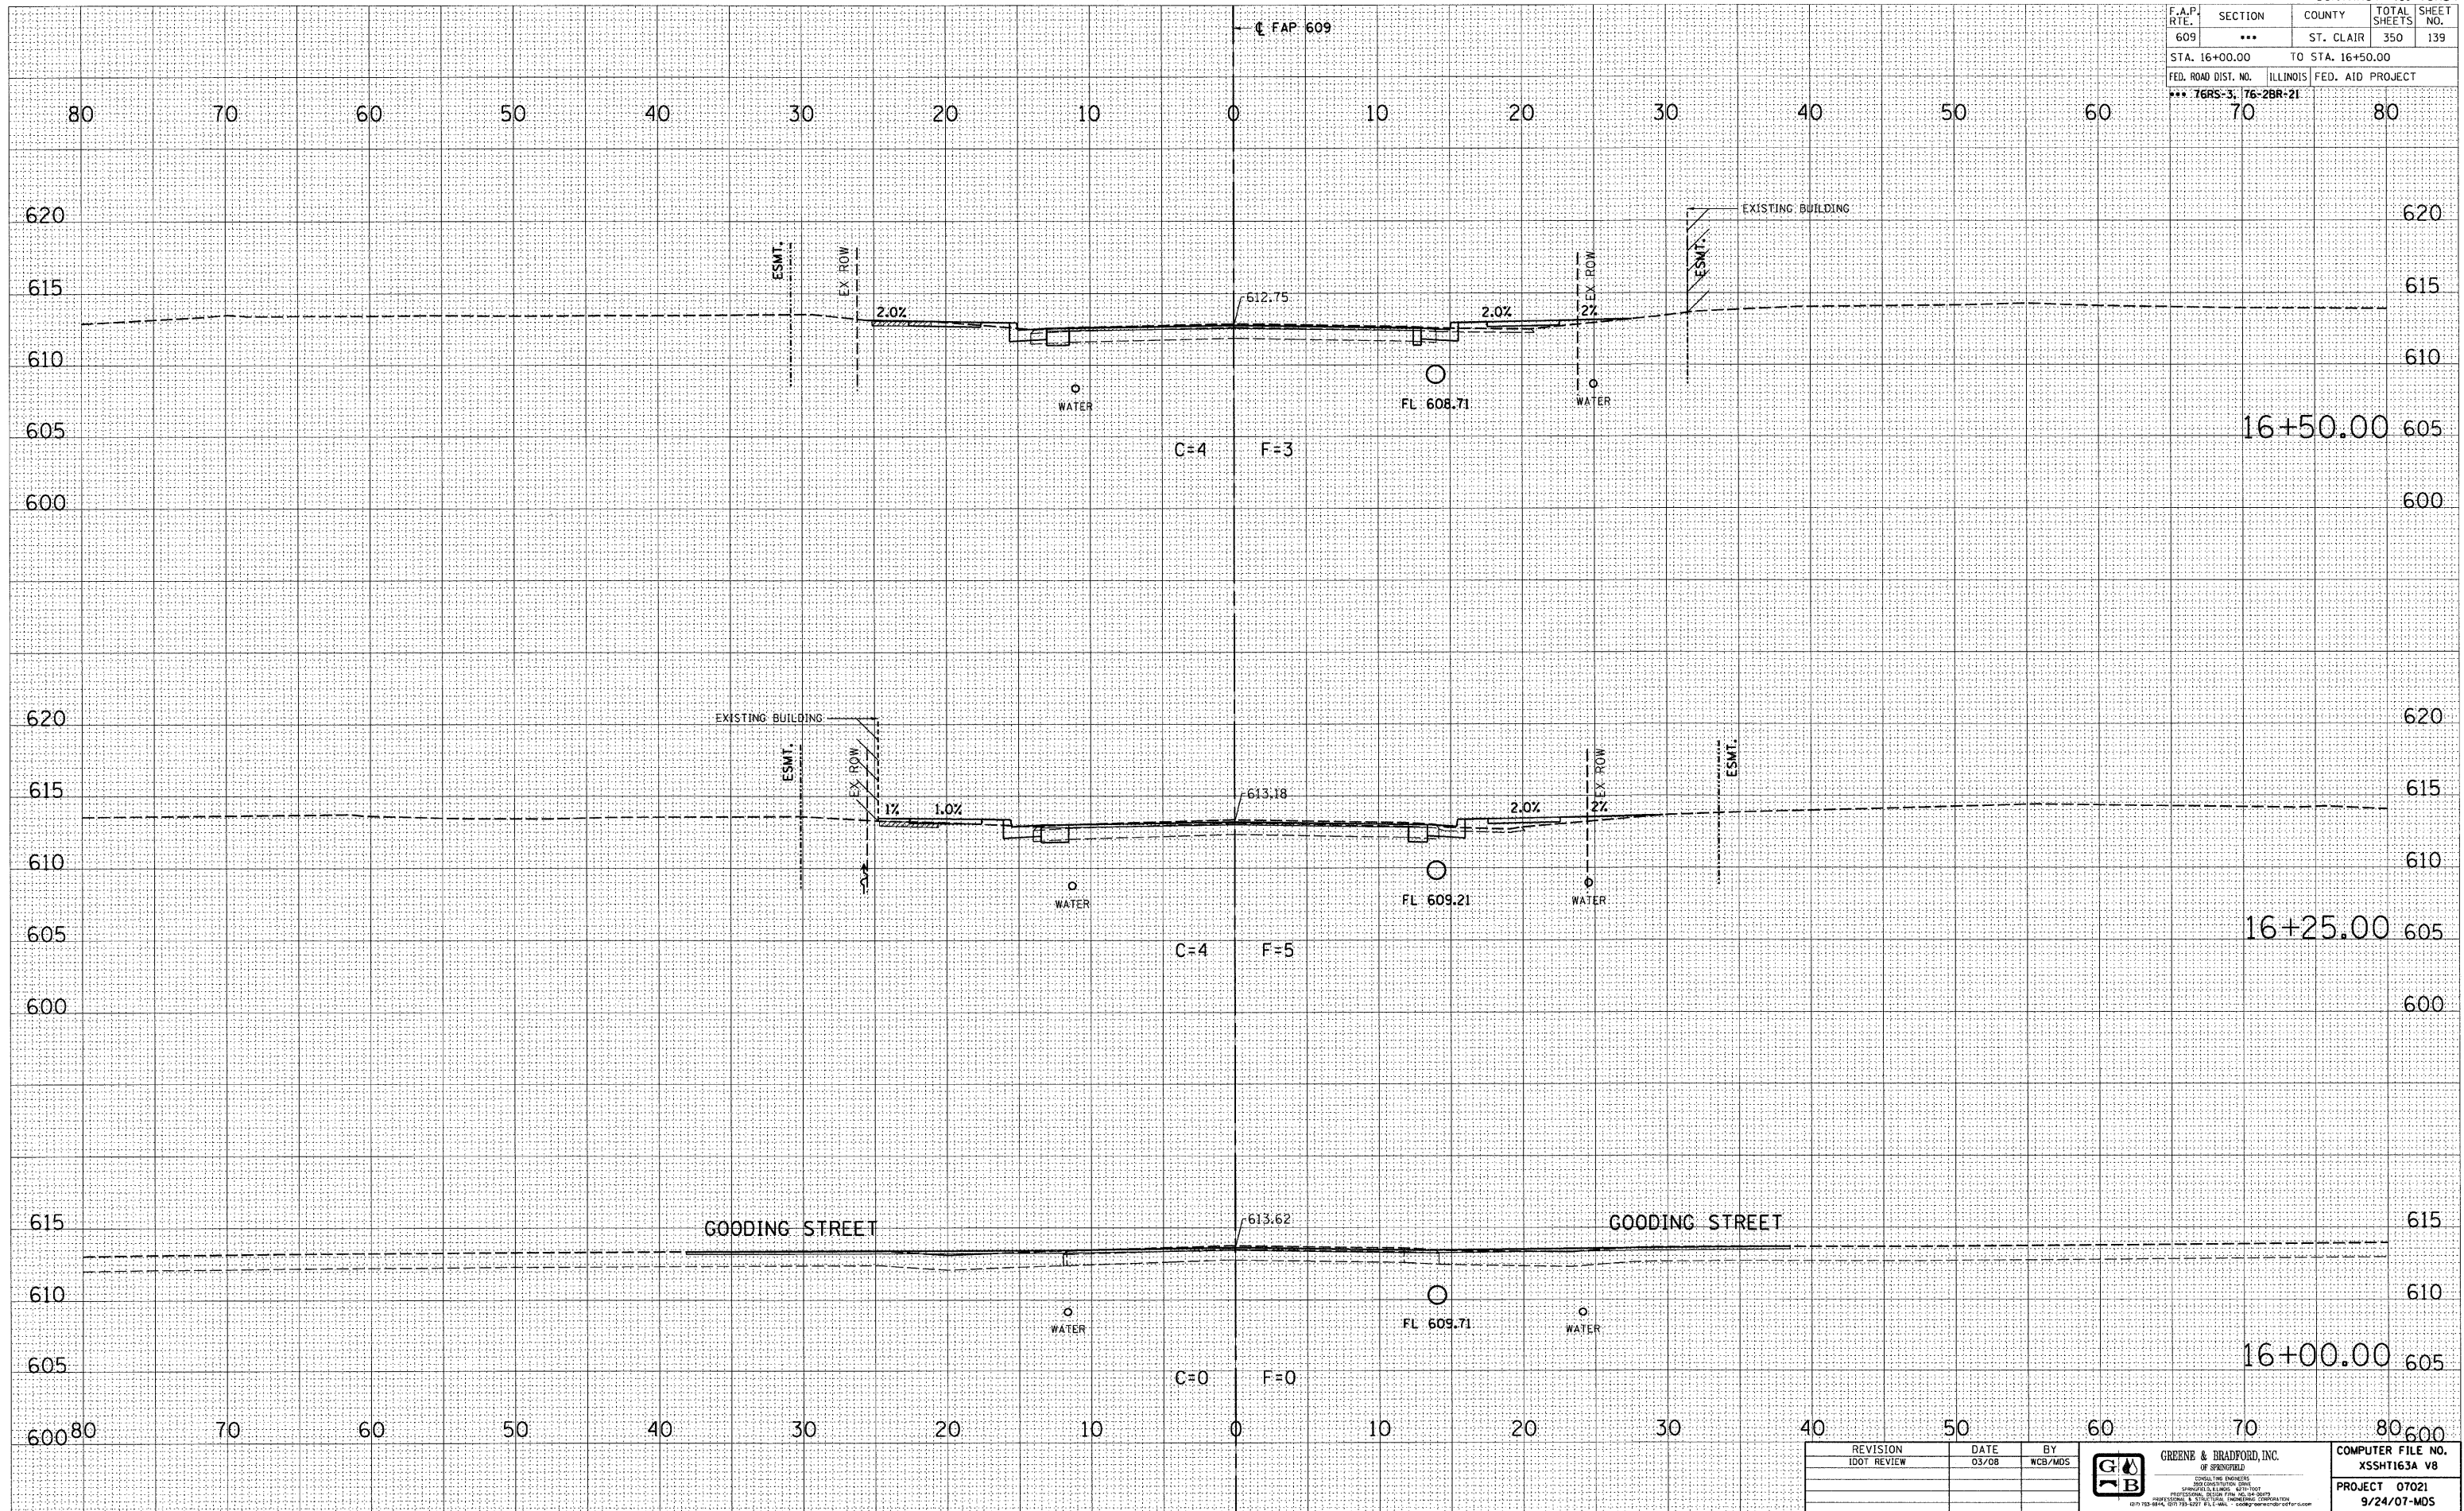

REVISION	DATE	BY
IDOT REVIEW	03/08	WCB/MDS

	<b>GREENE &amp; BRADFORD, INC.</b> OF SPRINGFIELD CIVIL ENGINEERS 3800 EASTERN BLVD. SPRINGFIELD, ILLINOIS 62707 PROFESSIONAL ENGINEERING FIRM NO. 0001 REGISTERED IN ILLINOIS & MISSOURI	COMPUTER FILE NO. XSSH163A V8 PROJECT 07021 9/24/07-MDS
	<small>107-125 8th St., Springfield, IL 62761-2500</small>	

**MAINLINE CROSS SECTIONS - FAP 609 (IL RTE. 163) ST. CLAIR COUNTY**  
**STA. 16+00.00 TO STA. 16+50.00**