


F.A.P. RTE.	SECTION	COUNTY	TOTAL SHEETS	SHEET NO.
609	***	ST. CLAIR	350	141
STA. 17+50.00 TO STA. 18+00.00				
FED. ROAD DIST. NO. ILLINOIS FED. AID PROJECT				
*** 76RS-3, 76-2BR-21				

BY	DATE
BY	DATE
BY	DATE
BY	DATE
BY	DATE

BY	DATE
BY	DATE
BY	DATE
BY	DATE
BY	DATE

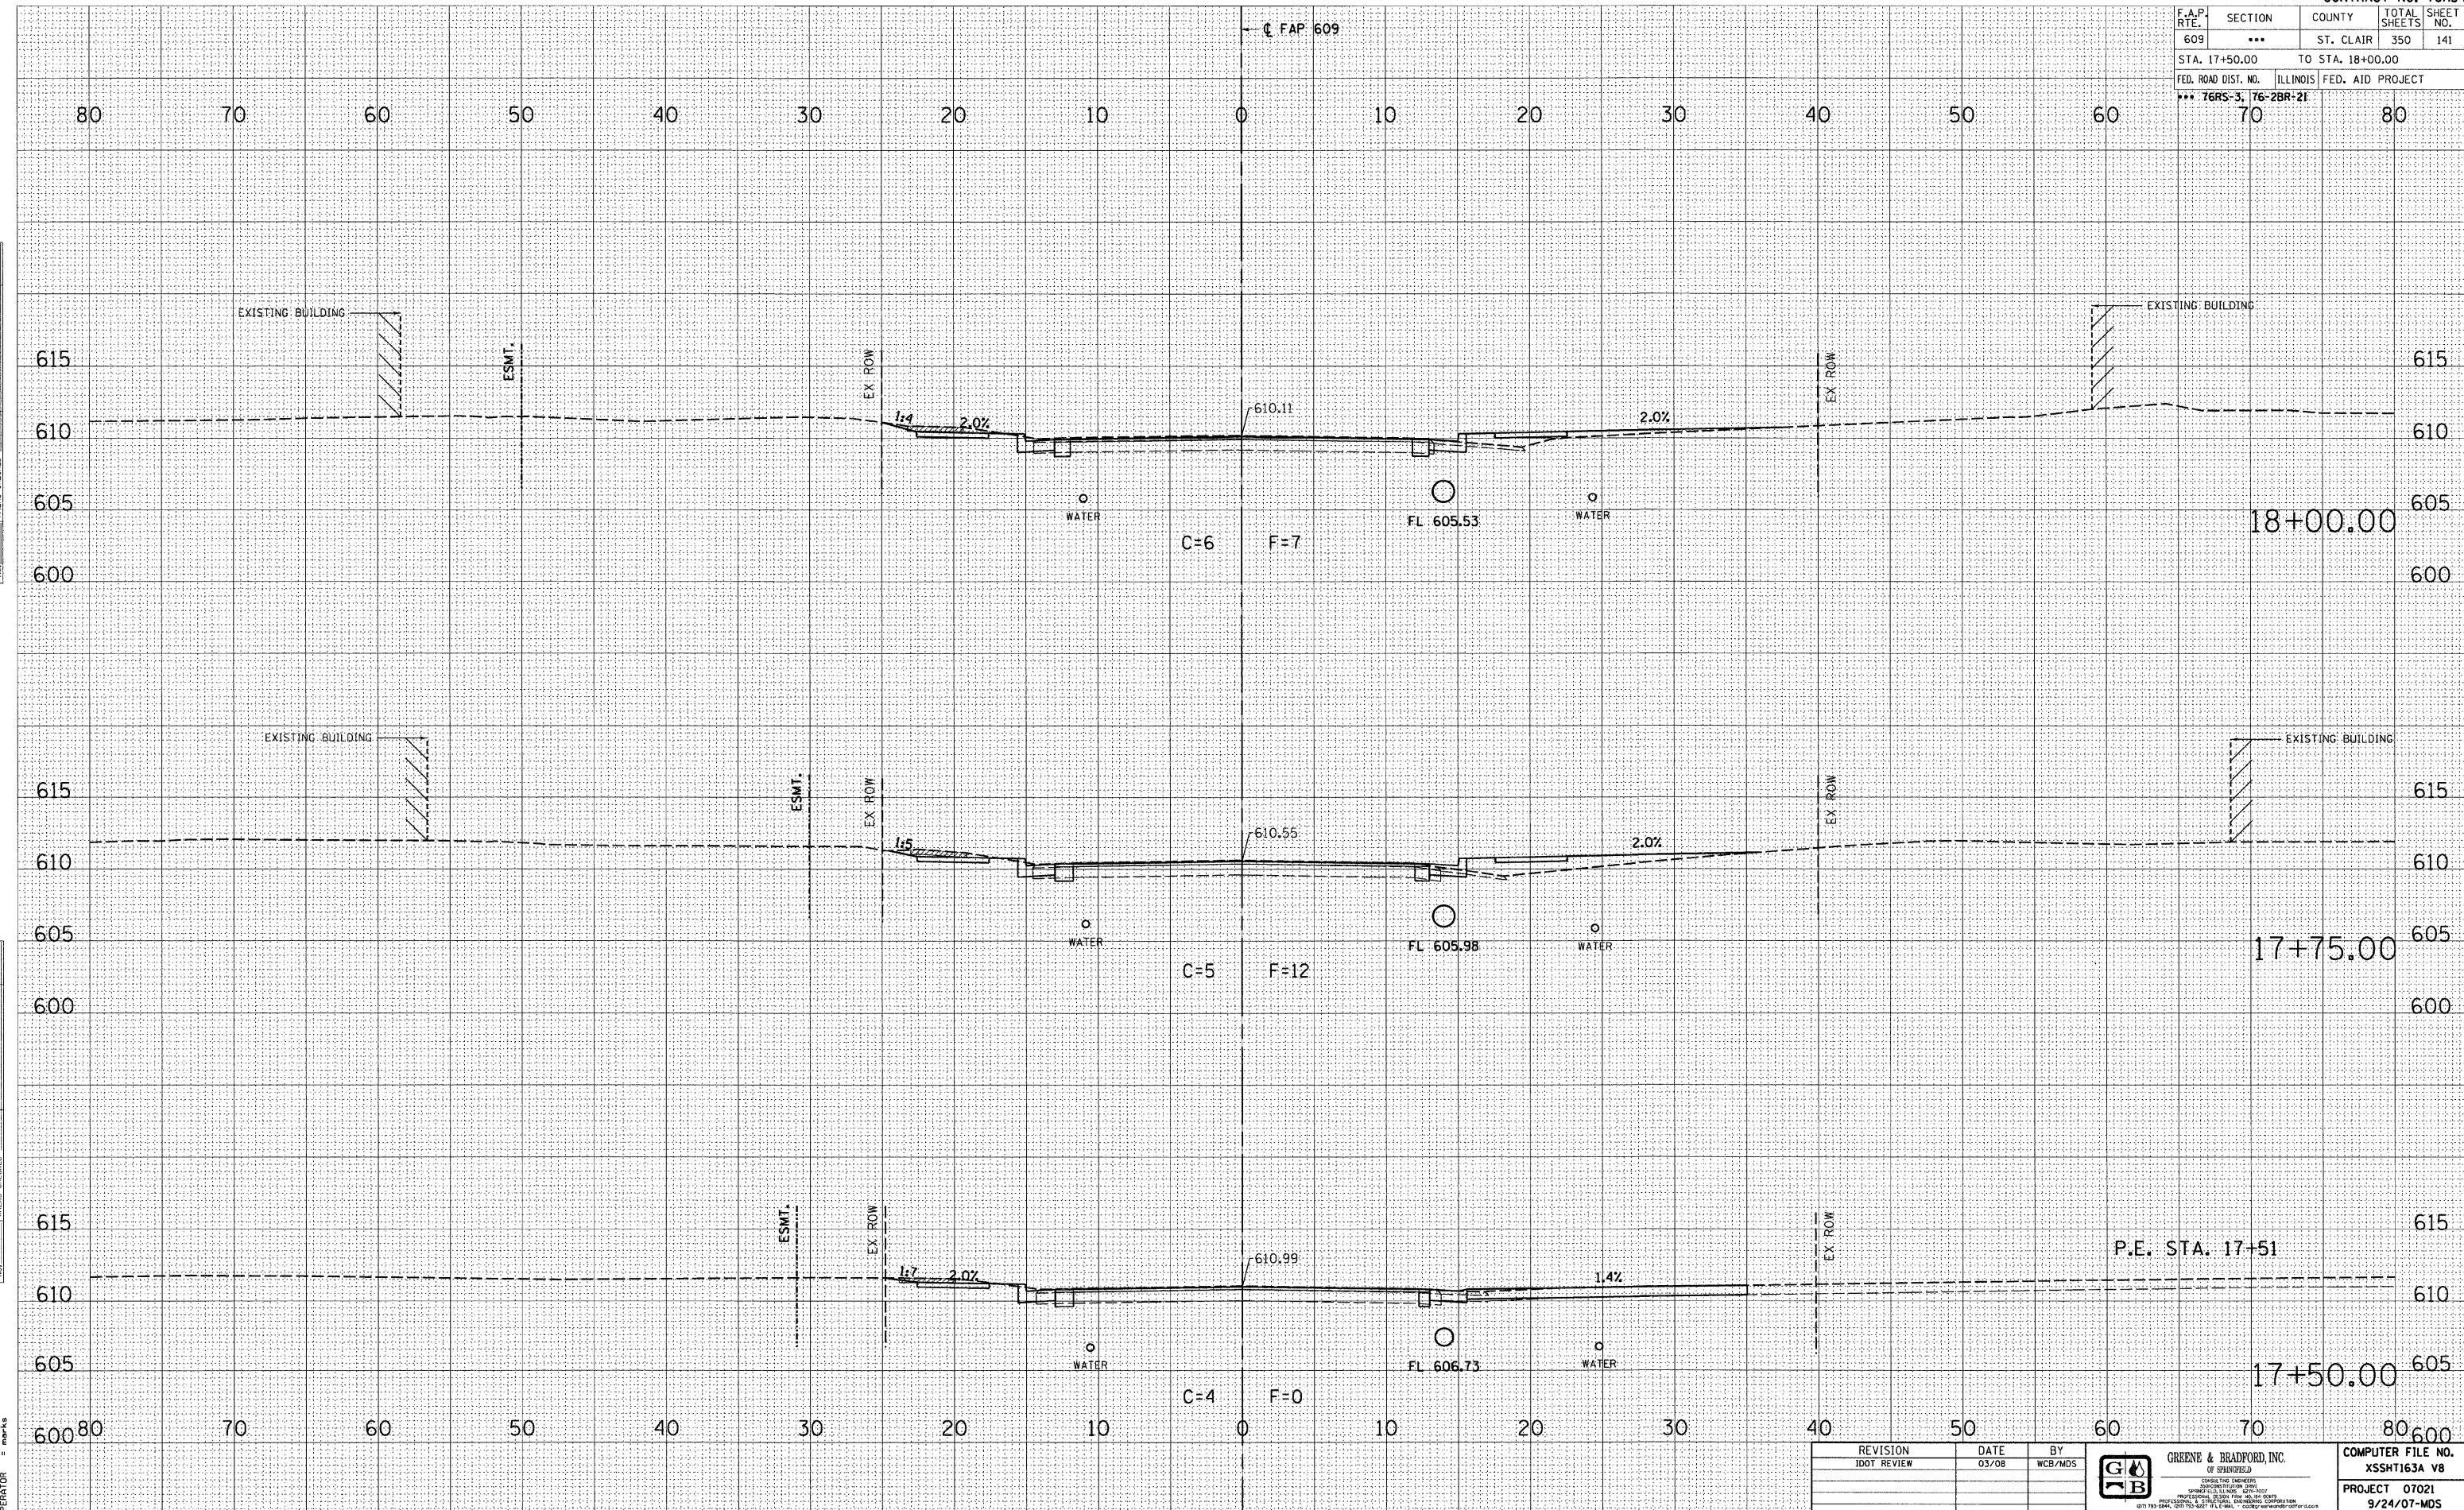

REVISION	DATE	BY
1	03/08	WCB/MDS



COMPUTER FILE NO.	XSSH163A V8
PROJECT	07021
DATE	9/24/07-MDS

MAINLINE CROSS SECTIONS - FAP 609 (IL RTE. 163) ST. CLAIR COUNTY
STA. 17+50.00 TO STA. 18+00.00

PLOT DATE = 8/17/2008 3:17:00 PM
 FILE NAME = J:\2007\DRAWINGS\XSSH163A_V8.dwg
 PLOT SCALE = 1/8" = 100'-0"
 MODEL = Default
 OPERATOR = mds