


F.A.P. RTE.	SECTION	COUNTY	TOTAL SHEETS	SHEET NO.
609	...	ST. CLAIR	350	146
STA. 20+08.89		TO STA. 20+50.00		
FED. ROAD DIST. NO.		ILLINOIS FED. AID PROJECT		
*** 76RS-3, 76-ZBR-21				

DATE	BY
DATE	BY
DATE	BY
DATE	BY

DATE	BY
DATE	BY
DATE	BY
DATE	BY

PLOT DATE = 8/12/08 3:47:03 PM
 FILE NAME = J:\A\2075 DRAWINGS\SSHT163A.VB
 PLOT SCALE = 5/8" = 1' IN.
 MODEL = Default
 OPERATOR = mcrs

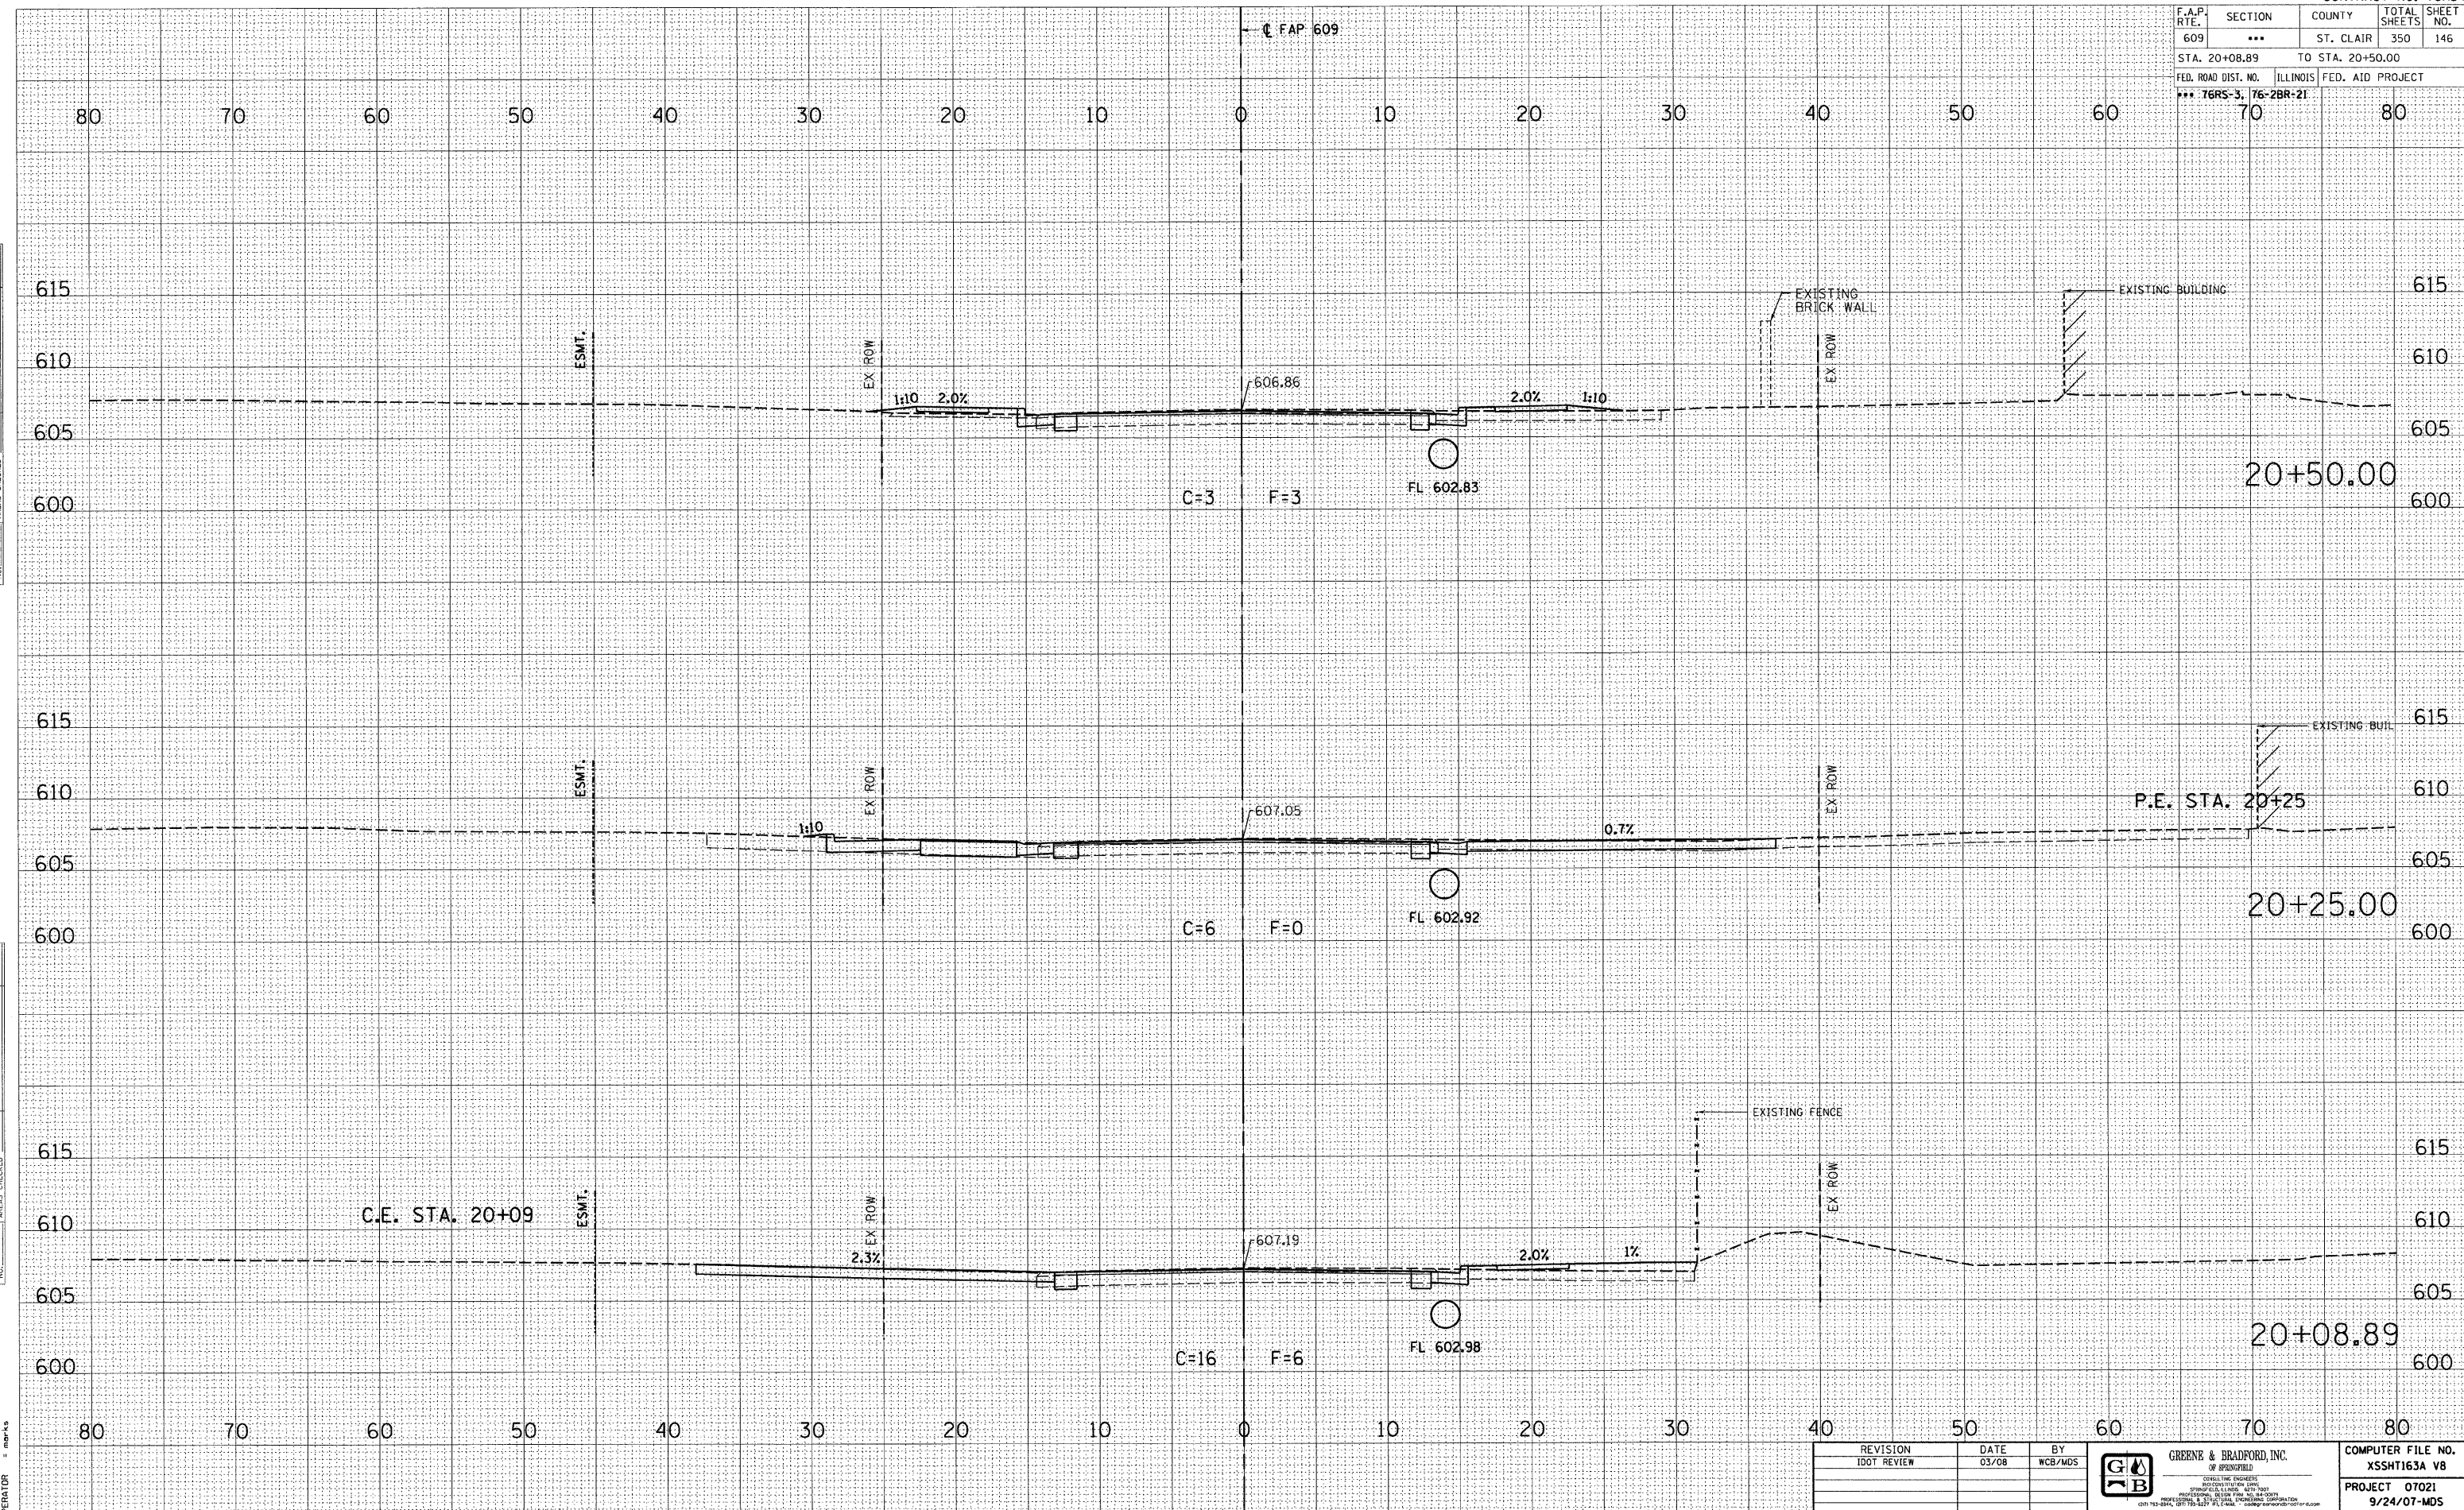

REVISION	DATE	BY


GREENE & BRADFORD, INC.
 CONSULTING ENGINEERS
 1000 W. BROADWAY
 SPRINGFIELD, ILLINOIS 62760
 PROFESSIONAL ENGINEER REG. NO. 042-0000
 CIVIL ENGINEER REG. NO. 042-0000
 (618) 244-8800 FAX (618) 244-8801

COMPUTER FILE NO.
XSSHT163A V8
PROJECT 07021
9/24/07-MDS

MAINLINE CROSS SECTIONS - FAP 609 (IL RTE. 163) ST. CLAIR COUNTY
STA. 20+08.89 TO STA. 20+50.00