


F.A.P. RTE.	SECTION	COUNTY	TOTAL SHEETS	SHEET NO.
609	***	ST. CLAIR	350	148
STA. 21+25.00 TO STA. 21+75.00				
FED. ROAD DIST. NO. ILLINOIS FED. AID PROJECT			*** 76RS-3, 76-2BR-21	

BY	DATE
SURVEYED	
PLOTTED	
NOTE BOOK NO.	
AREAS CHECKED	

BY	DATE
SURVEYED	
PLOTTED	
NOTE BOOK NO.	
AREAS CHECKED	

PLOT DATE = 8/1/2008 3:28:19 PM  
FILE NAME = J:\A\2076\DR\AMND\S\SHT163A.V8  
PLOT SCALE = 5/8" = 1' IN.  
MODEL OPERATOR =

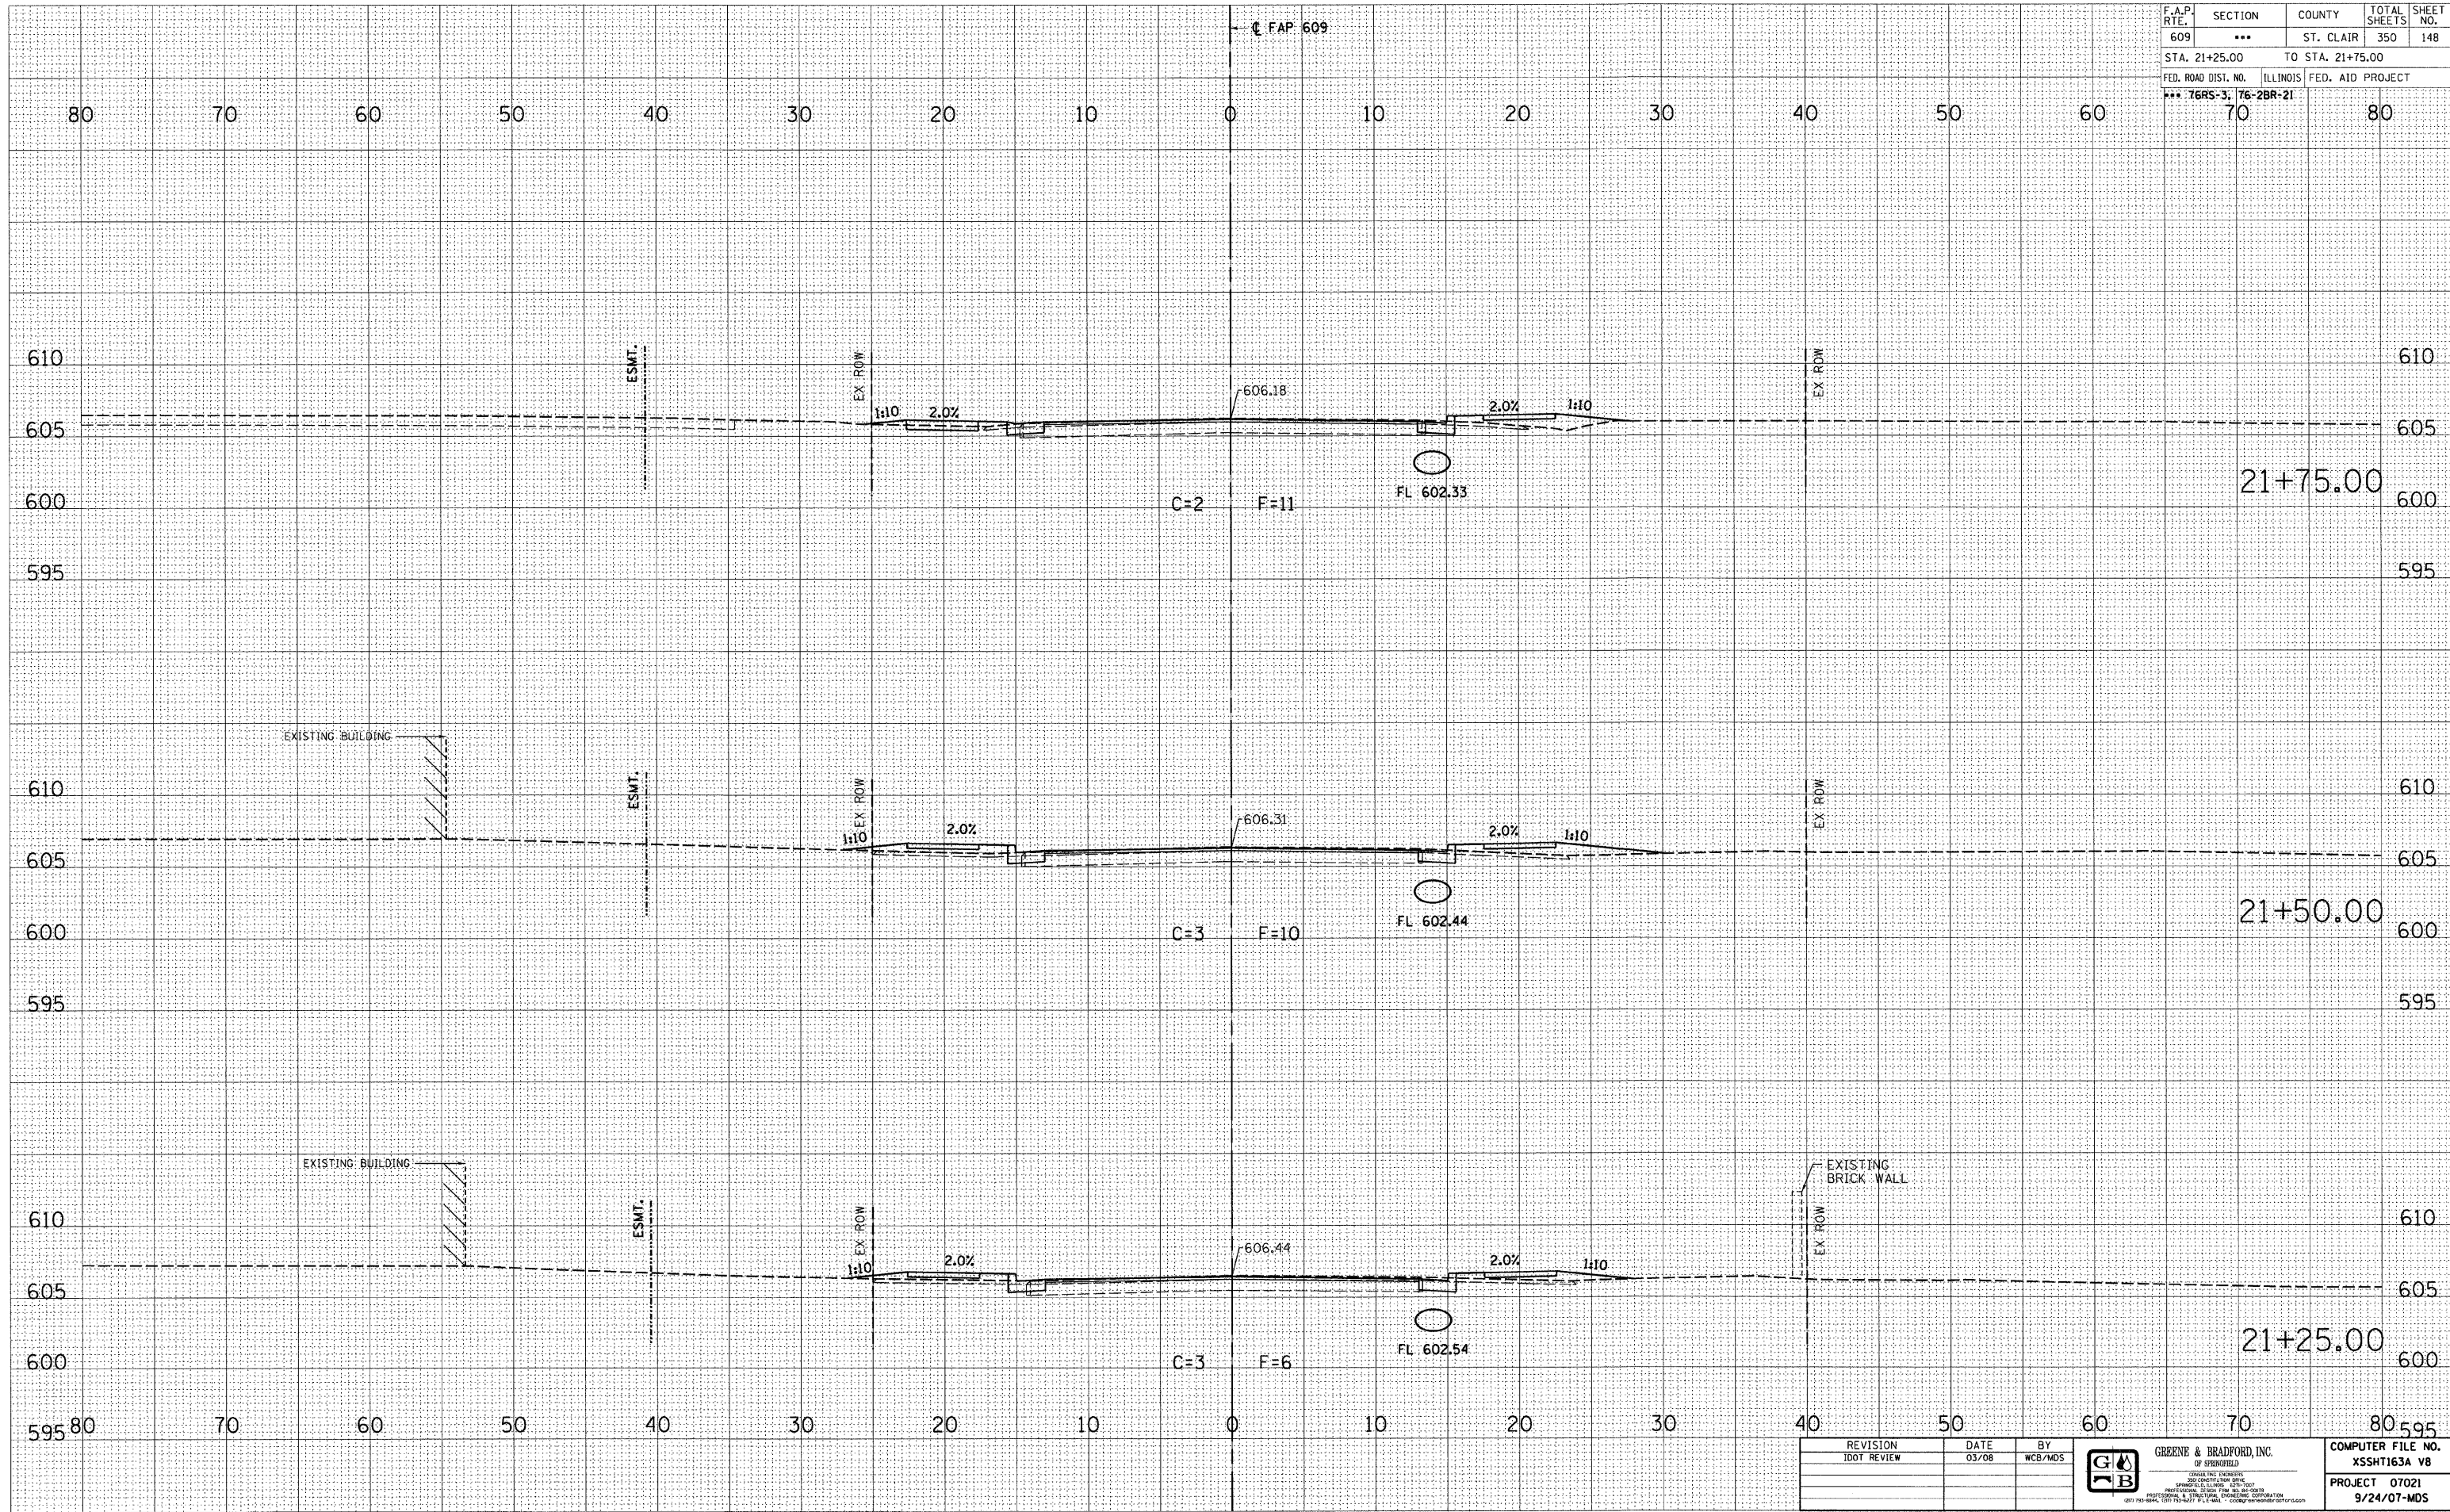

REVISION	DATE	BY
IDOT REVIEW	03/08	WCB/MDS

**GREENE & BRADFORD, INC.**  
 OF SPRINGFIELD  
 CIVIL & MECHANICAL ENGINEERS  
 300 CHESTNUT STREET  
 SPRINGFIELD, ILLINOIS 62760  
 PROFESSIONAL ENGINEERING CORPORATION  
 (417) 752-6666, (417) 752-7477 FAX (417) 752-6666

COMPUTER FILE NO.  
 XSSHT163A V8  
 PROJECT 07021  
 9/24/07-MDS

**MAINLINE CROSS SECTIONS - FAP 609 (IL RTE. 163) ST. CLAIR COUNTY**  
**STA. 21+25.00 TO STA. 21+75.00**