


F.A.P. RTE. 609	SECTION ***	COUNTY ST. CLAIR	TOTAL SHEETS 350	SHEET NO. 175
STA. 48+50.00		TO STA. 49+50.00		
FED. ROAD DIST. NO. *** 76RS-3, 76-2BR-21		ILLINOIS FED. AID PROJECT		

DATE	BY
NO.	
OPERATOR	

DATE	BY
NO.	
OPERATOR	

PLOT DATE = 8/1/2008 4:29:24 PM
 FILE NAME = J:\2007\DRAWINGS\XSSHT163A.VB
 PLOT SCALE = 5/8" = 1' IN.
 MODEL = Default
 OPERATOR = marks

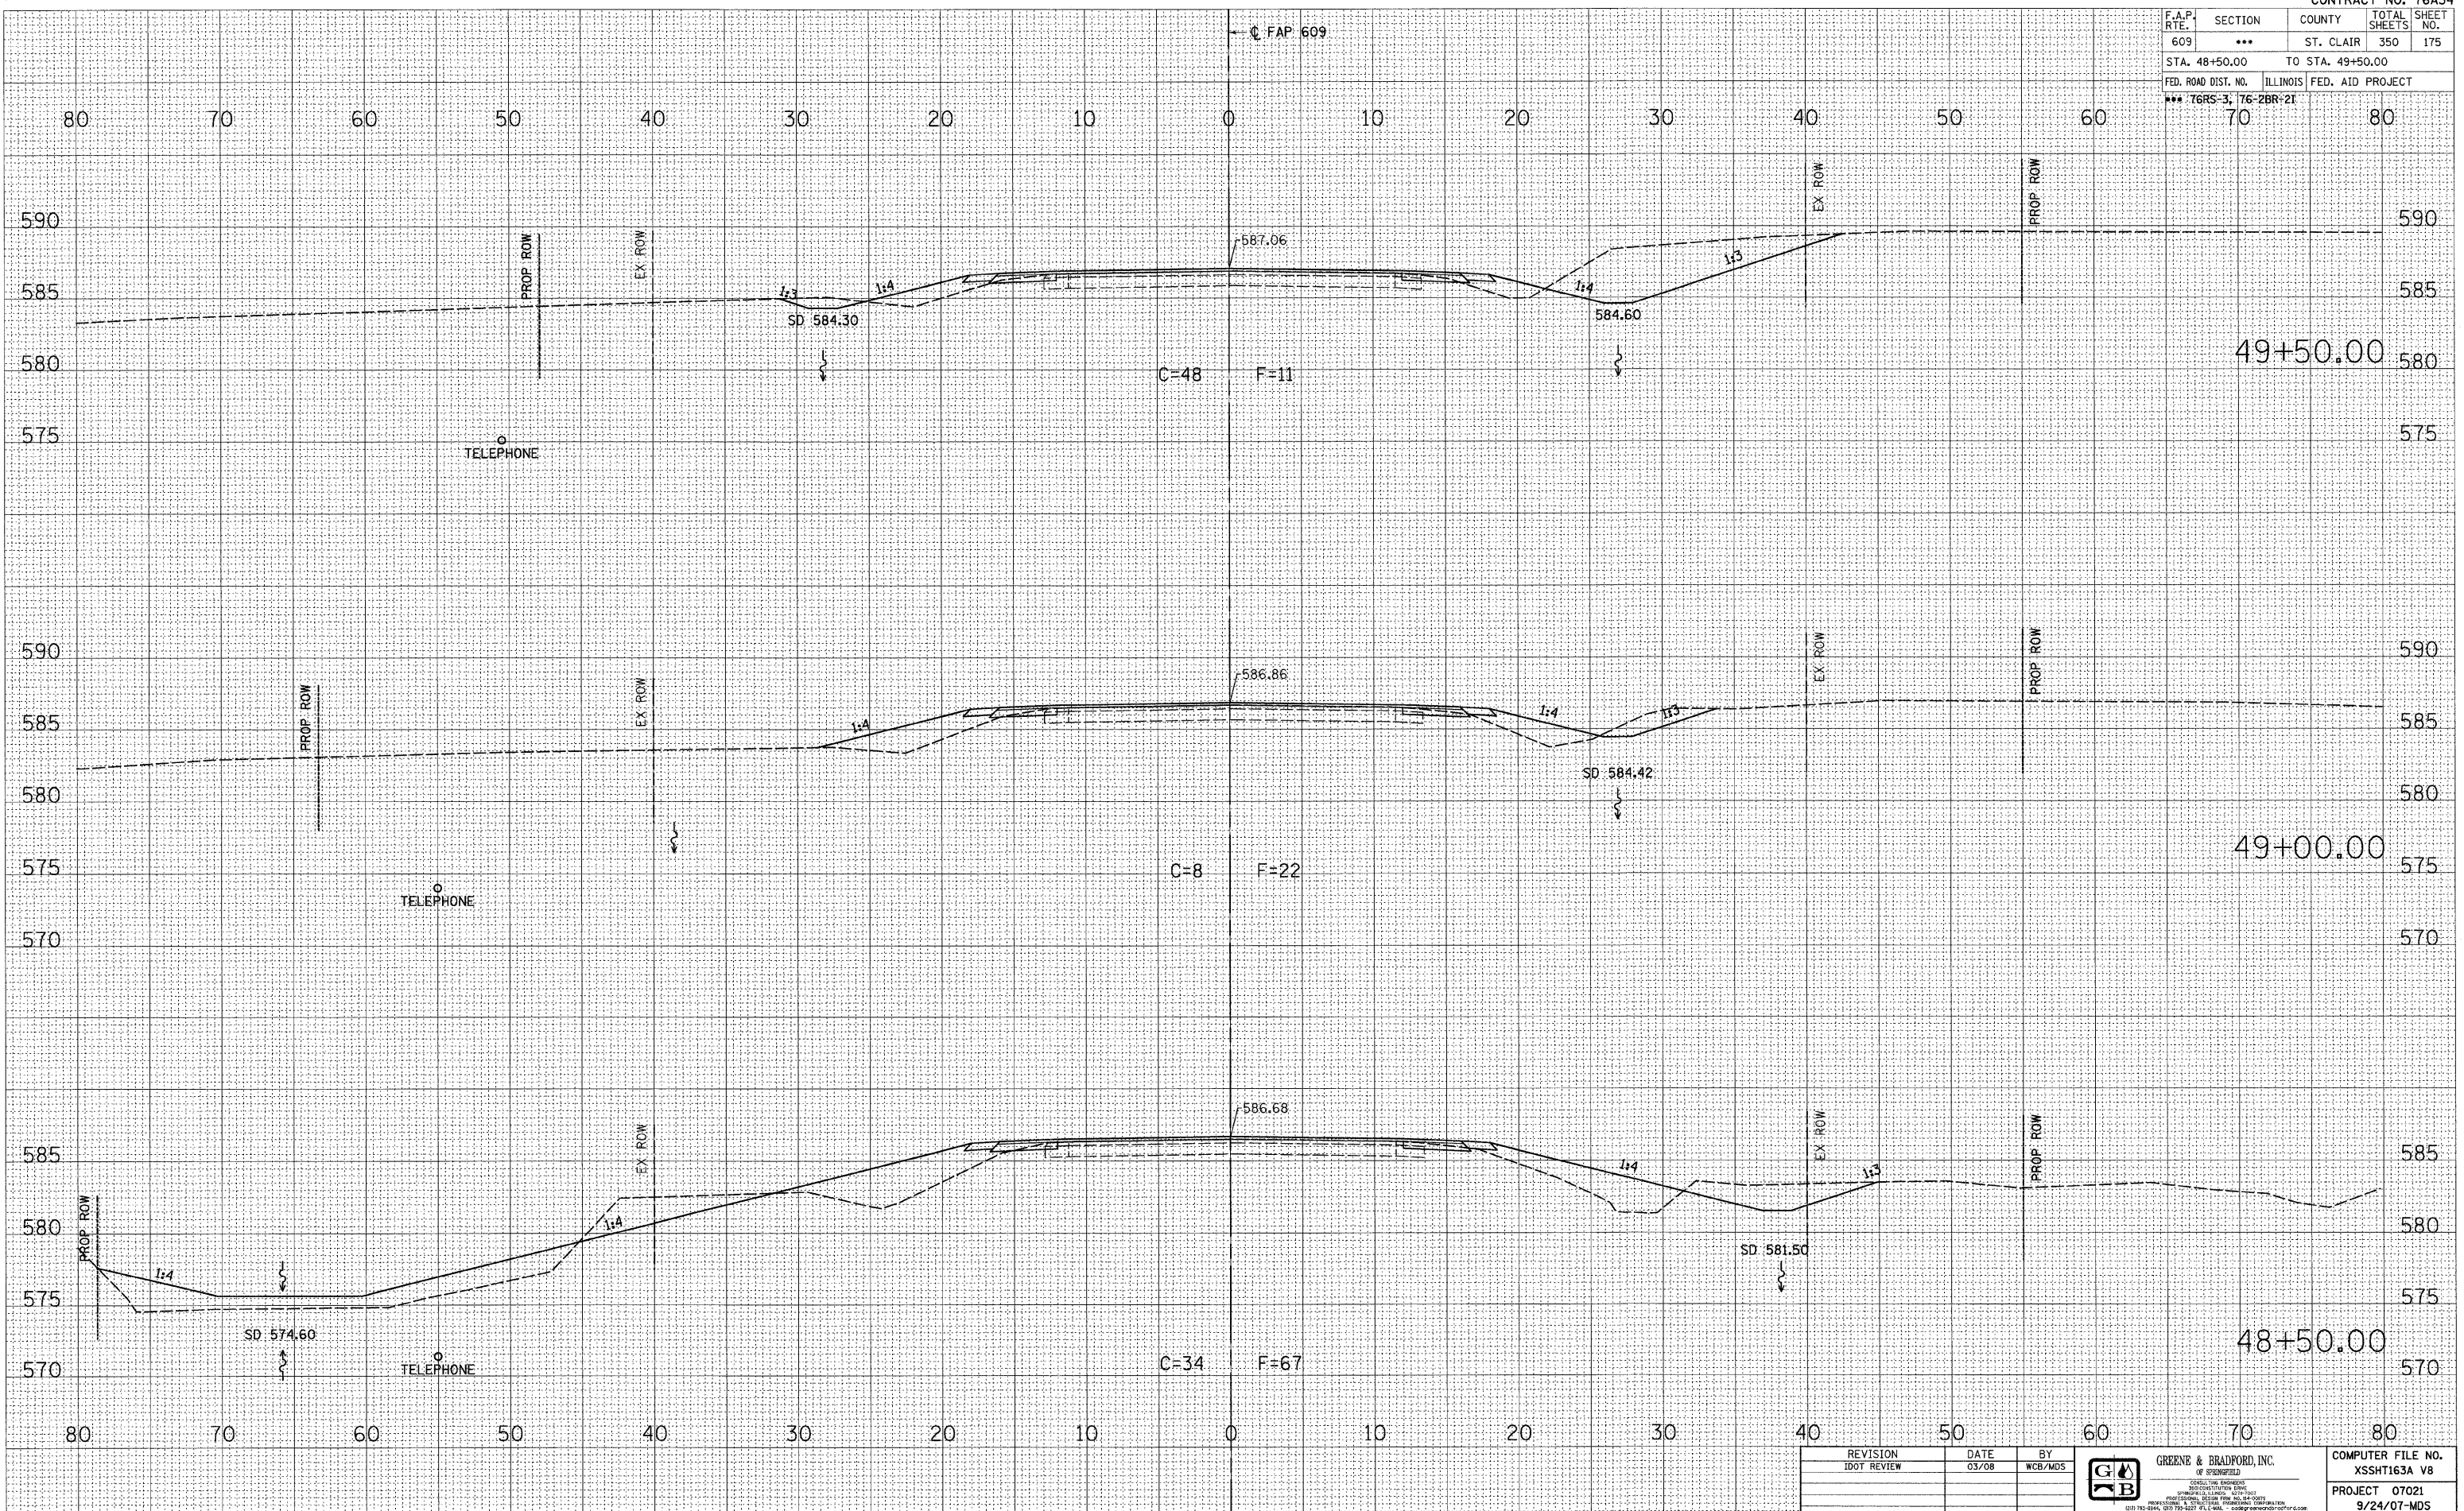

REVISION	DATE	BY	 GREENE & BRADFORD, INC. OF SPRINGFIELD CONSULTING ENGINEERS 200 WEST MAIN STREET SPRINGFIELD, ILLINOIS 62760-1000 (417) 792-8244, (417) 792-8227 FAX (417) 792-8244	COMPUTER FILE NO.
IDOT REVIEW	03/08	WCB/MDS		XSSHT163A V8
				PROJECT 07021
				9/24/07-MDS

MAINLINE CROSS SECTIONS - FAP 609 (IL RTE. 163) ST. CLAIR COUNTY
STA. 48+50.00 TO STA. 49+50.00