


F.A.P. RTE.	SECTION	COUNTY	TOTAL SHEETS	SHEET NO.
609	***	ST. CLAIR	350	177
STA. 50+81.00		TO STA. 51+10.00		
FED. ROAD DIST. NO.		ILLINOIS FED. AID PROJECT		
*** 76RS-3, 76-ZBR-21				

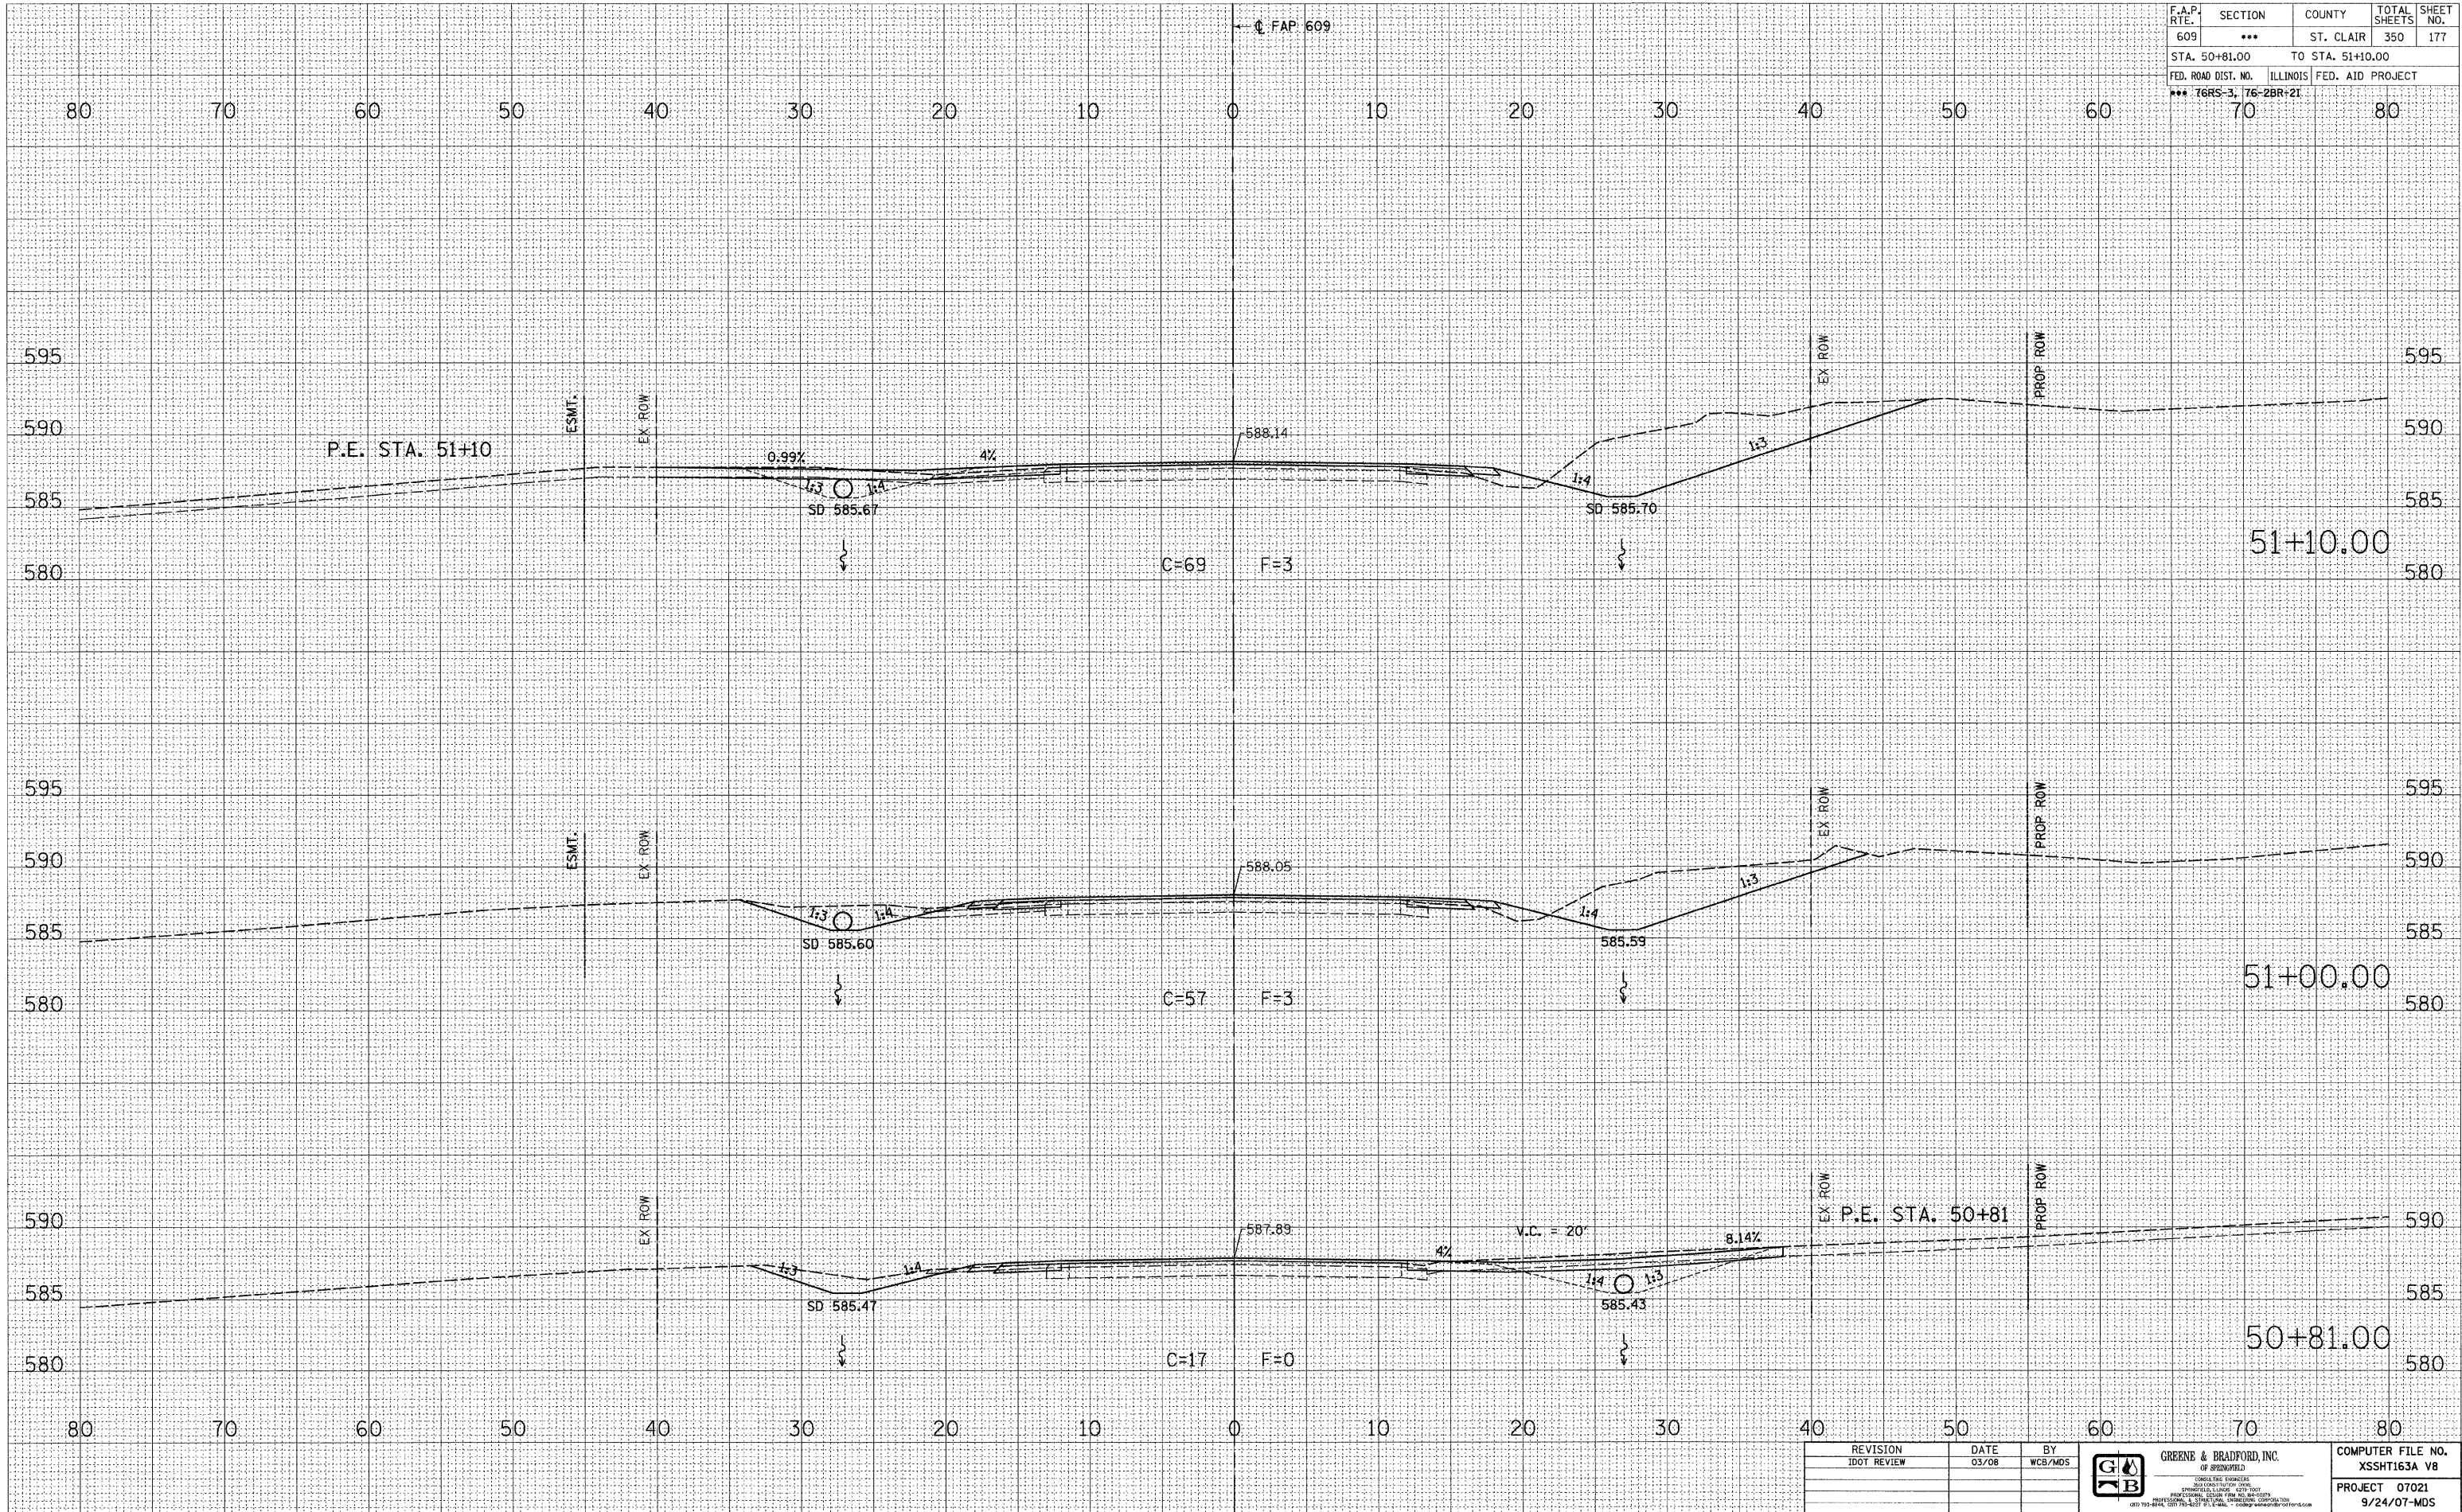

BY	DATE
SURVEYED	
PLOTTED	
NOTE BOOK	
AREAS CHECKED	
NO.:	

BY	DATE
SURVEYED	
PLOTTED	
NOTE BOOK	
AREAS CHECKED	
NO.:	

BY	DATE
SURVEYED	
PLOTTED	
NOTE BOOK	
AREAS CHECKED	
NO.:	

REVISION	DATE	BY



GREENE & BRADFORD, INC.
OF SPRINGFIELD
CONSULTING ENGINEERS
SPRINGFIELD, ILLINOIS 62760
PROFESSIONAL ENGINEERS AND ARCHITECTS
ILLINOIS LICENSE NO. 12157
PROFESSIONAL ENGINEERS AND ARCHITECTS
ILLINOIS LICENSE NO. 12157

COMPUTER FILE NO.
XSSH163A V8
PROJECT 07021
9/24/07-MDS

**MAINLINE CROSS SECTIONS - FAP 609 (IL RTE. 163) ST. CLAIR COUNTY
STA. 50+81.00 TO STA. 51+10.00**

PLOT DATE = 8/1/2008 4:25:25 PM
FILE NAME = J:\2007\DRAWINGS\XSSH163A_V8.dwg
PLOT SCALE = 1/8" = 1' / IN.
MODEL = Default
OPERATOR = mbrags