


F.A.P. RTE.	SECTION	COUNTY	TOTAL SHEETS	SHEET NO.
609	***	ST. CLAIR	350	187
STA. 62+23.00		TO STA. 62+50.00		
FED. ROAD DIST. NO.		ILLINOIS	FED. AID PROJECT	
*** 76RS-3, 76-2BR-21				

DATE	
BY	
SURVEYED	
PLOTTED	
INSTRUMENT	
NO. DATE	
AREAS CHECKED	
NO.	

DATE	
BY	
SURVEYED	
PLOTTED	
INSTRUMENT	
NO. DATE	
AREAS CHECKED	
NO.	

PLOT DATE = 8/7/2008 4:25:29 PM
 FILE NAME = J:\2007\DRAWINGS\SSHT163A.VB
 PLOT SCALE = 5/8" = 1' / IN.
 MODEL = Defaults
 OPERATOR = marks

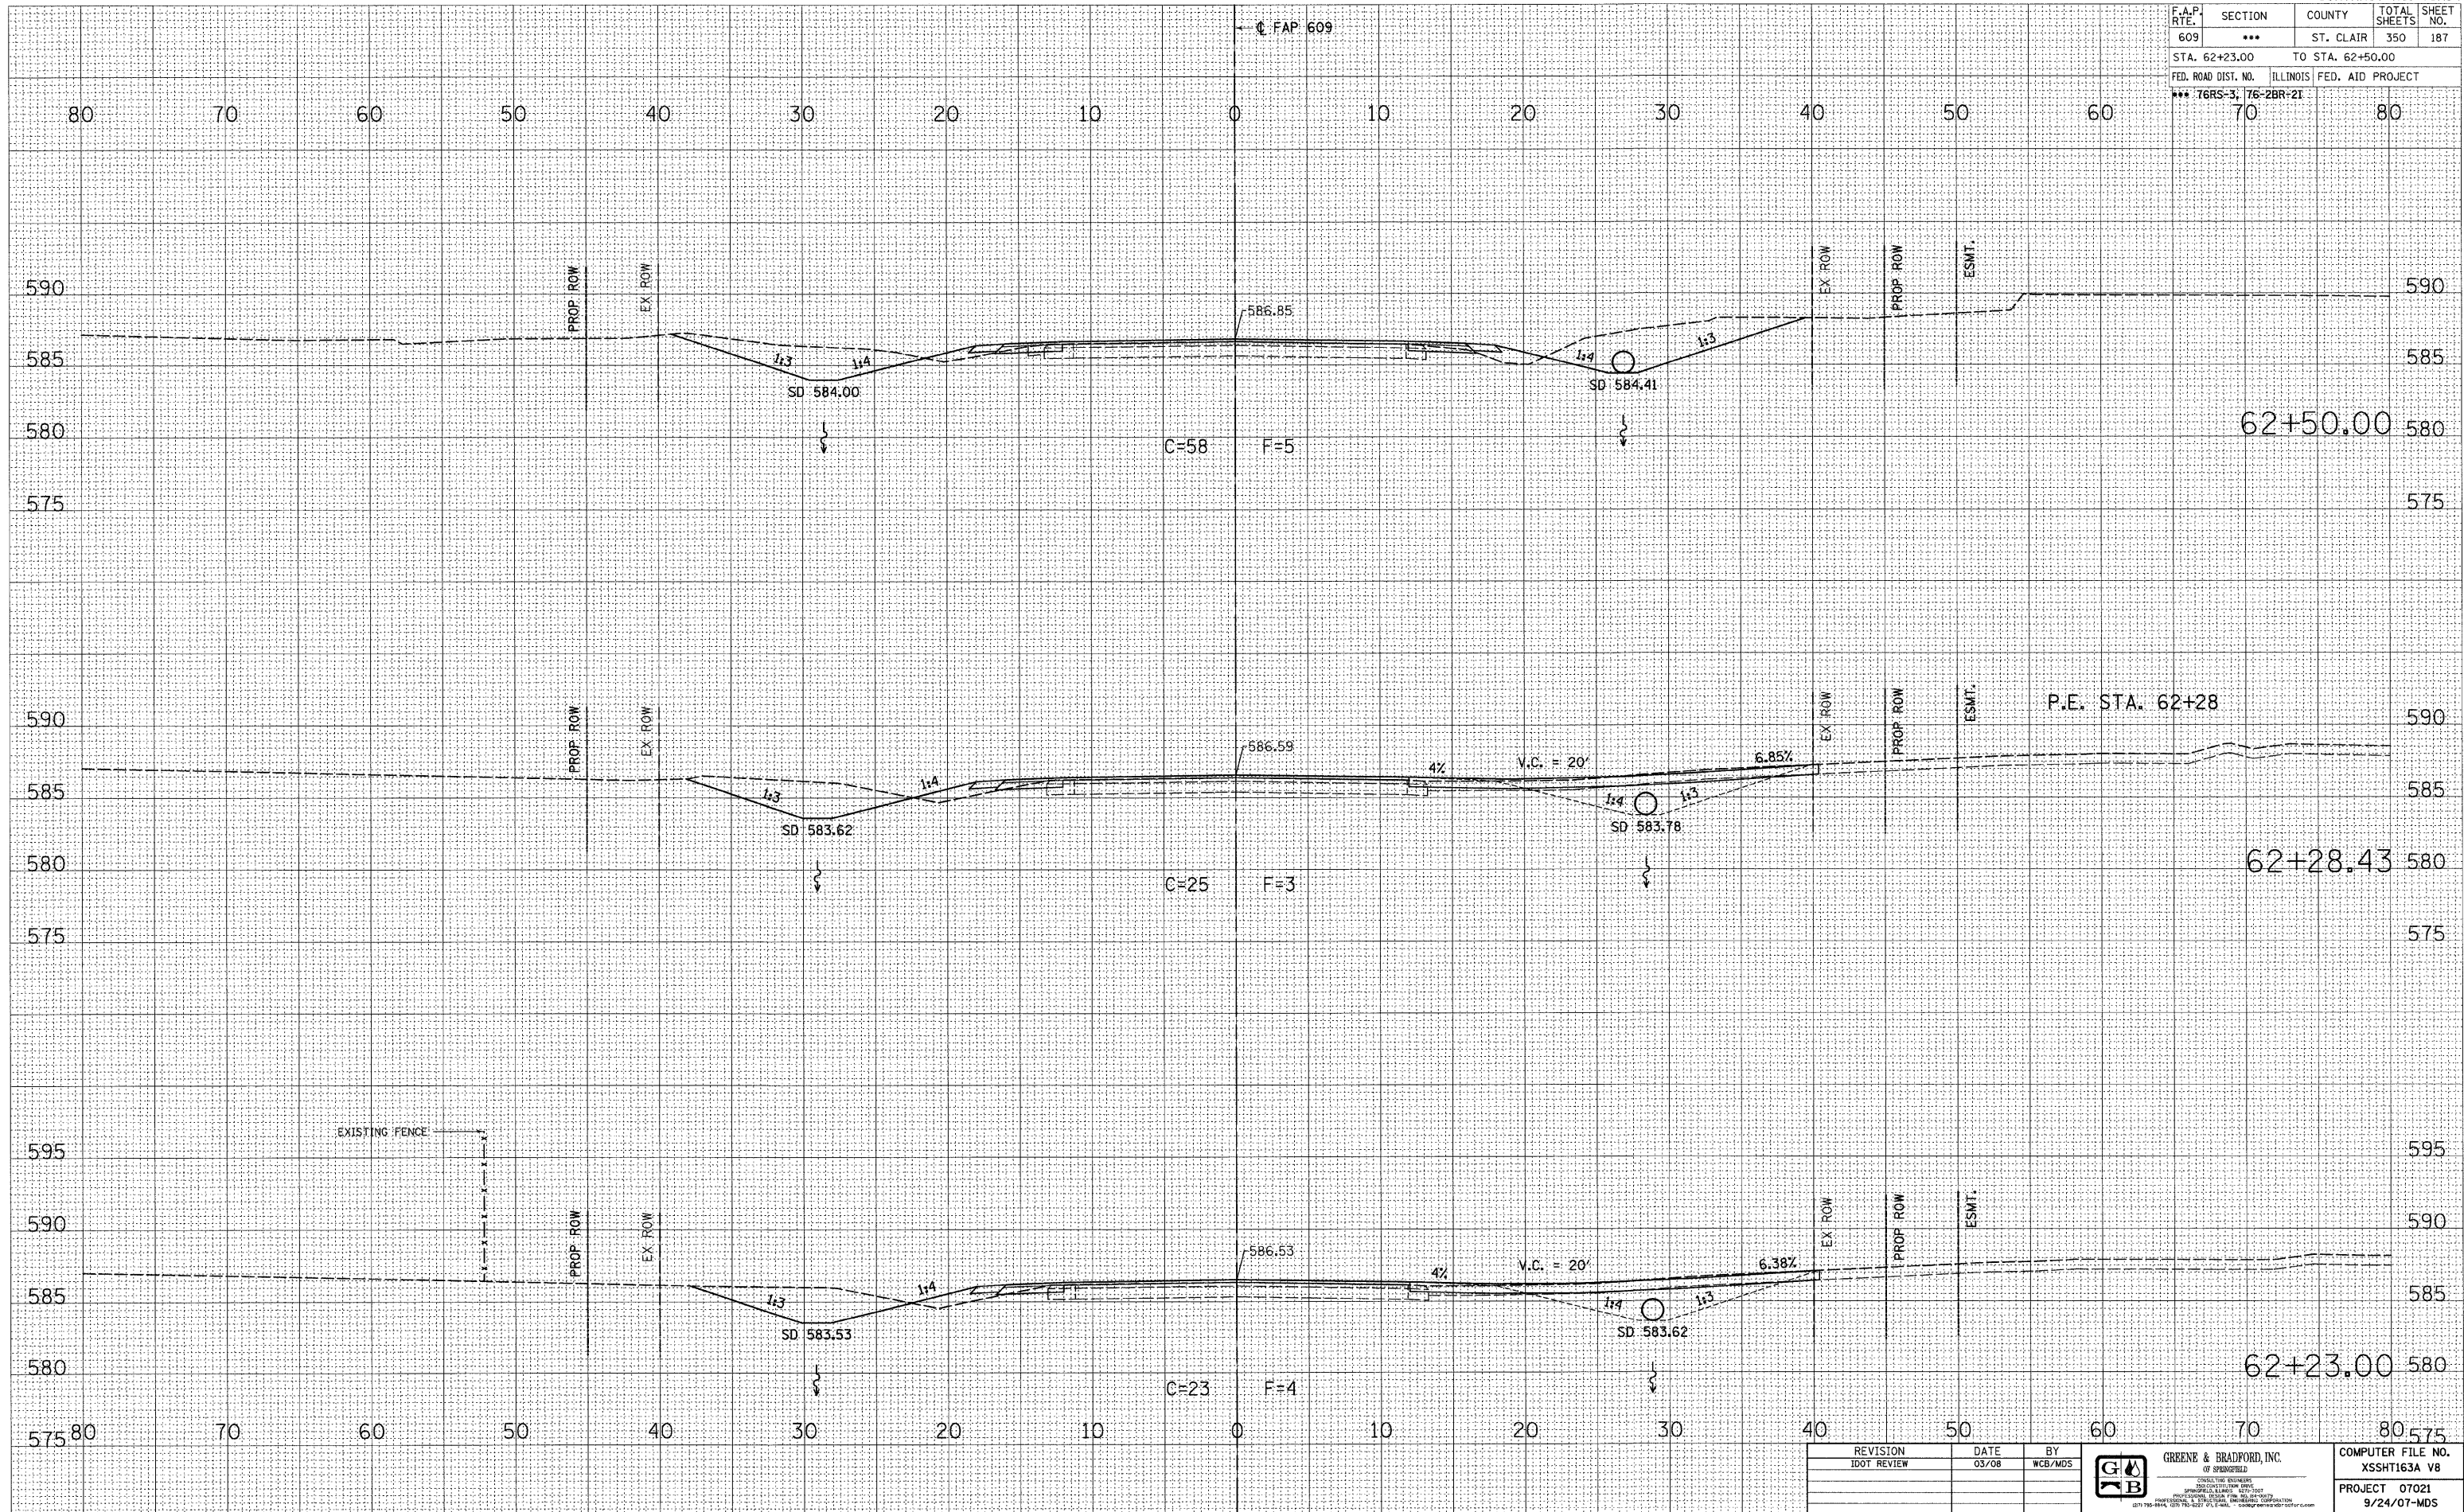

REVISION	DATE	BY
	03/08	WCB/MDS

GREENE & BRADFORD, INC.
 OF SPRINGFIELD
 CONSULTING ENGINEERS
 200 CONSTITUTION DRIVE
 SPRINGFIELD, ILLINOIS 62761
 PHONE: 217-223-8300 FAX: 217-223-8301
 WWW.GREENE-AND-BRADFORD.COM

COMPUTER FILE NO. XSSHT163A.VB
PROJECT 07021 9/24/07-MDS

**MAINLINE CROSS SECTIONS - FAP 609 (IL RTE. 163) ST. CLAIR COUNTY
 STA. 62+23.00 TO STA. 62+50.00**