



F.A.P. RTE.	SECTION	COUNTY	TOTAL SHEETS	SHEET NO.
609	***	ST. CLAIR	350	193
STA. 68+50.00		TO STA. 69+50.00		
FED. ROAD DIST. NO.		ILLINOIS	FED. AID PROJECT	
*** 76RS-3; 76-ZBR-21			70	80

BY	DATE
FINAL SURVEY	
PLOTTED	
NOTE BOOK	
AREAS CHECKED	
NO.	

BY	DATE
ORIGINAL SURVEY	
PLOTTED	
NOTE BOOK	
AREAS CHECKED	
NO.	

PLOT DATE = 8/1/2008 4:20:31 PM
 FILE NAME = J:\2007\DRAWINGS\XSSHT163A.VB
 PLOT SCALE = 5.0000' / IN.
 MODEL = Default
 OPERATOR = mbrka

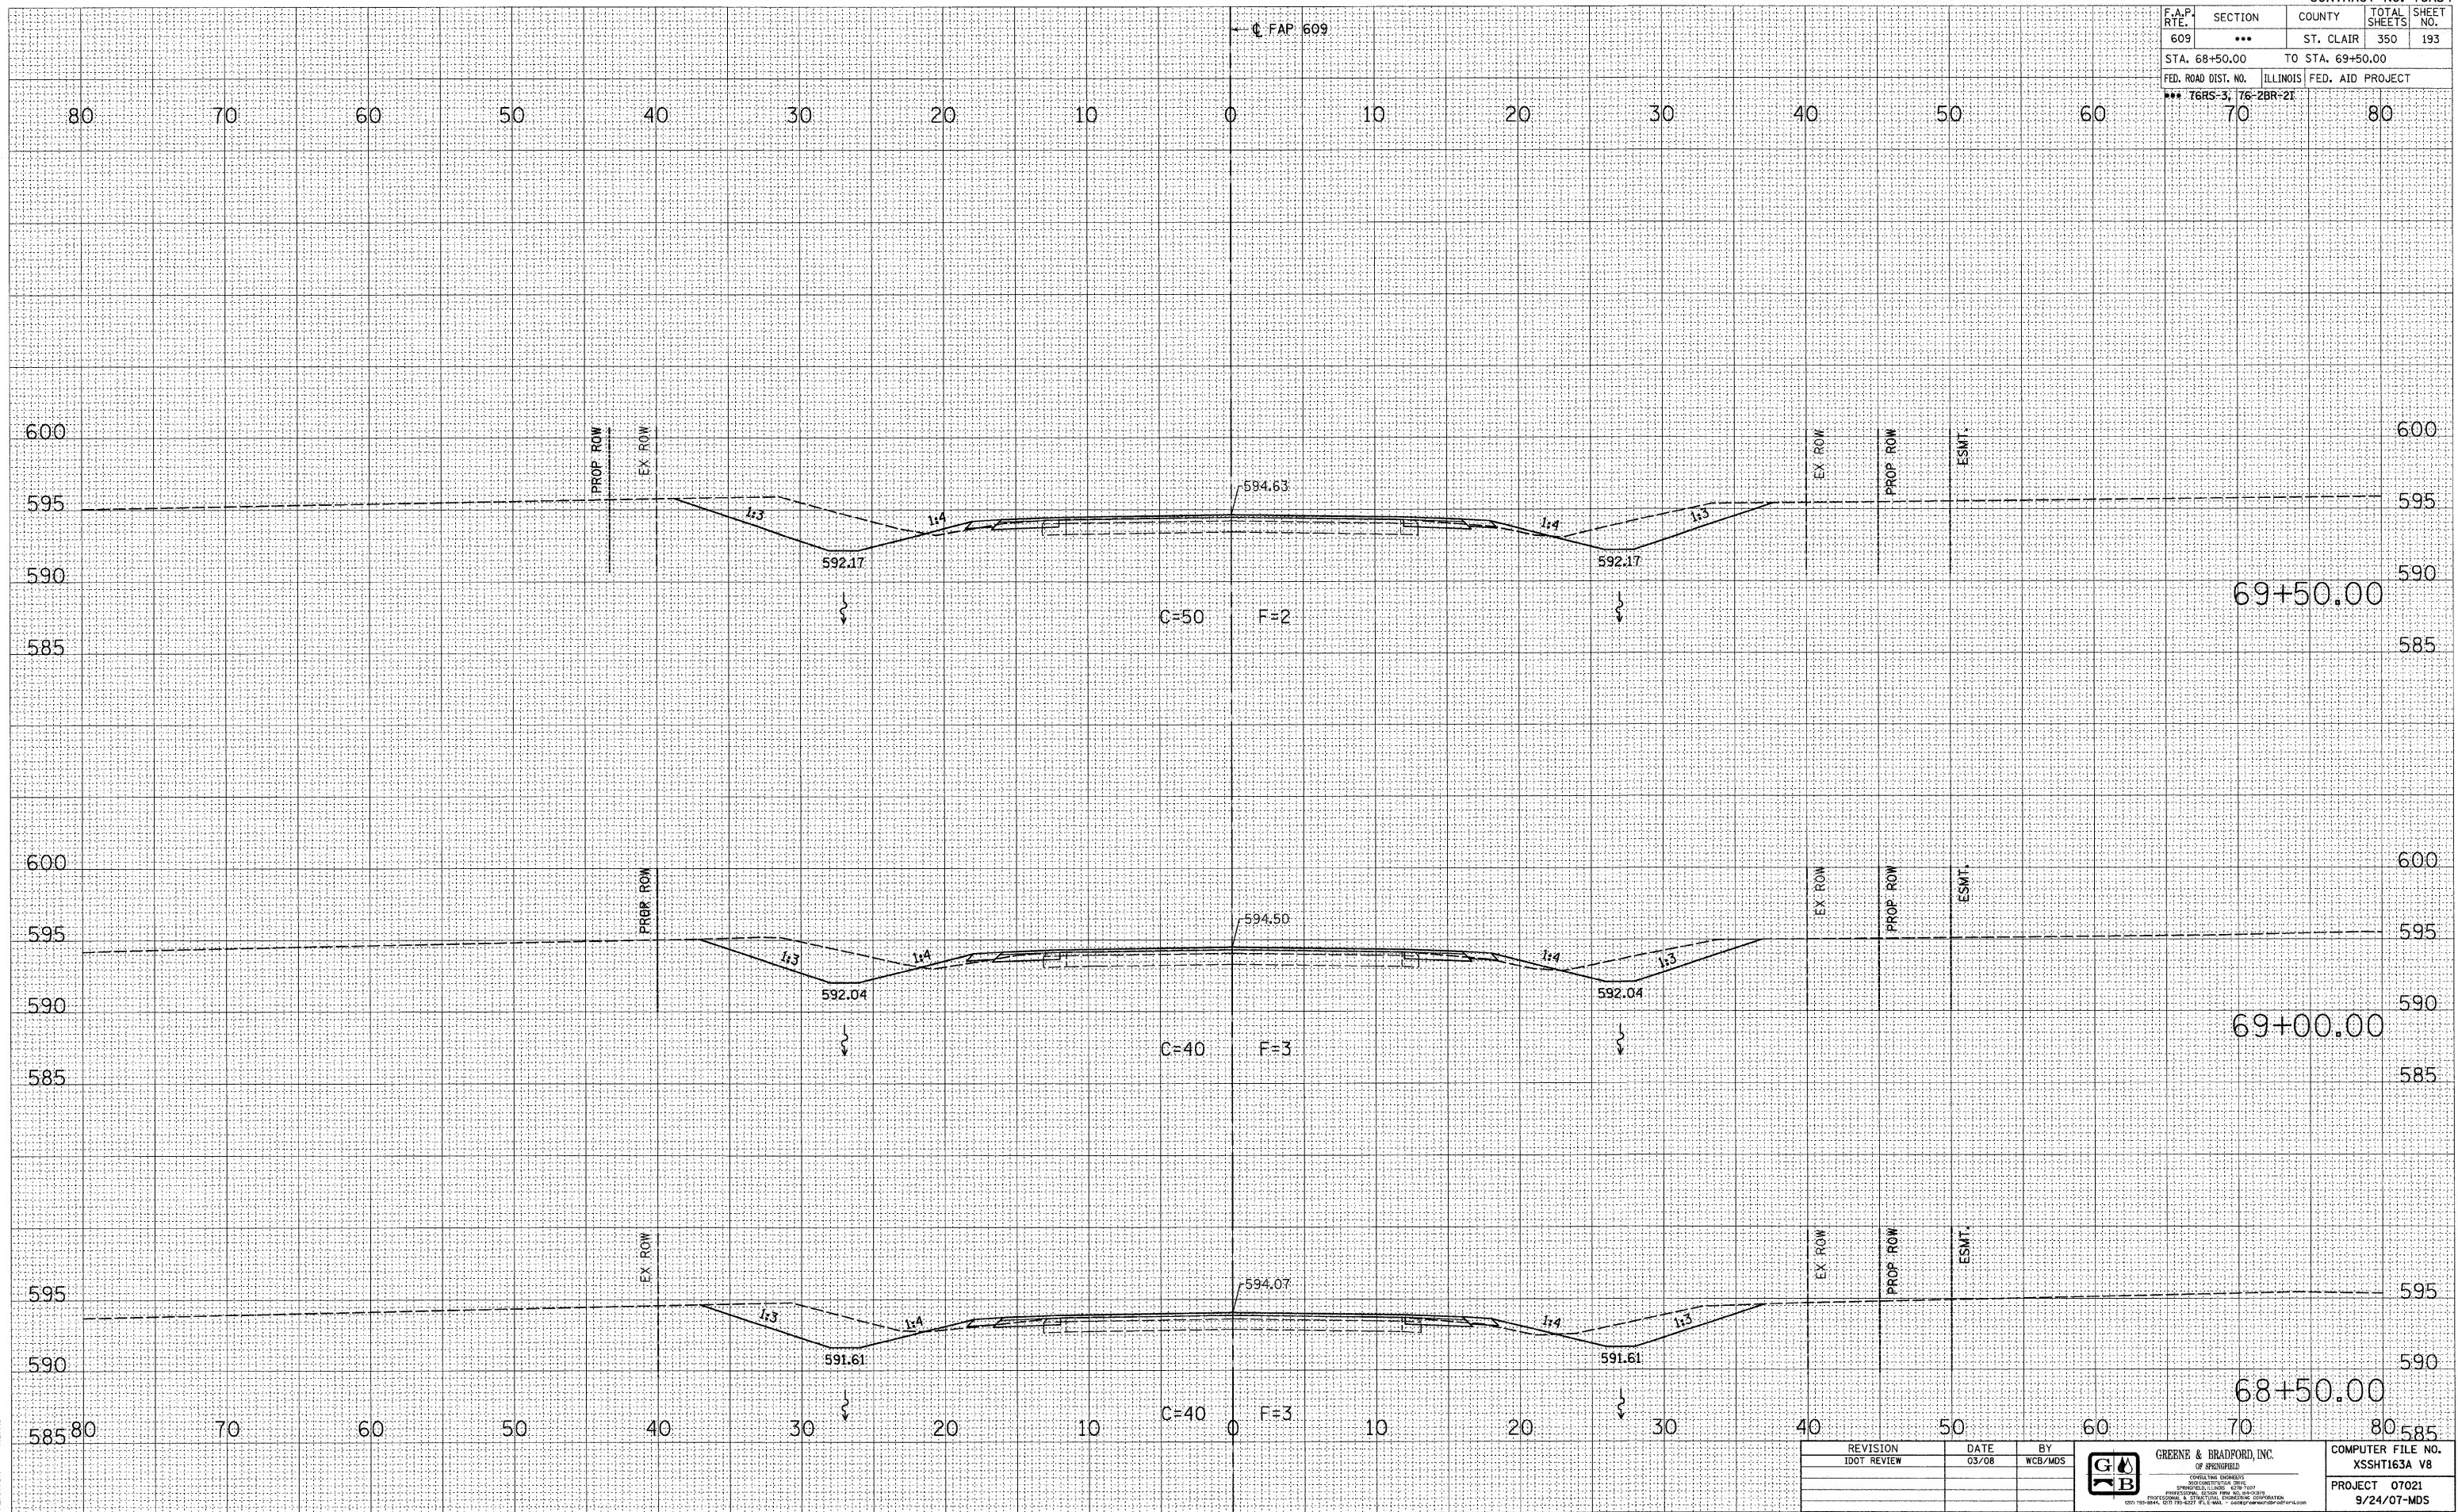

REVISION	DATE	BY	 GREENE & BRADFORD, INC. OF SPRINGFIELD CONSULTING ENGINEERS PROFESSIONAL ENGINEERS LICENSE NO. 001-00000000 PROJECT NO. 07021 DATE 9/24/07-MDS	COMPUTER FILE NO.
IDOT REVIEW	03/08	WCB/MDS		XSSHT163A V8
				PROJECT 07021
				9/24/07-MDS

MAINLINE CROSS SECTIONS - FAP 609 (IL RTE. 163) ST. CLAIR COUNTY
STA. 68+50.00 TO STA. 69+50.00