


F.A.P. RTE.	SECTION	COUNTY	TOTAL SHEETS	SHEET NO.
609	***	ST. CLAIR	350	195
STA. 71+50.00		TO STA. 72+50.00		
FED. ROAD DIST. NO.		ILLINOIS	FED. AID PROJECT	
*** 76RS-3; 76-2BR-21				

DATE	BY
SURVEYED	PLOTTED
NOTE BOOK	AREAS CHECKED
NO.	

DATE	BY
SURVEYED	PLOTTED
NOTE BOOK	AREAS CHECKED
NO.	

DATE	TIME
8/1/2008	4:29:32 PM
FILE NAME	J:\02076\DRAWINGS\XSSHT163A.V8
PLOT SCALE	5/8" = 1'
MODEL	Default
OPERATOR	marks

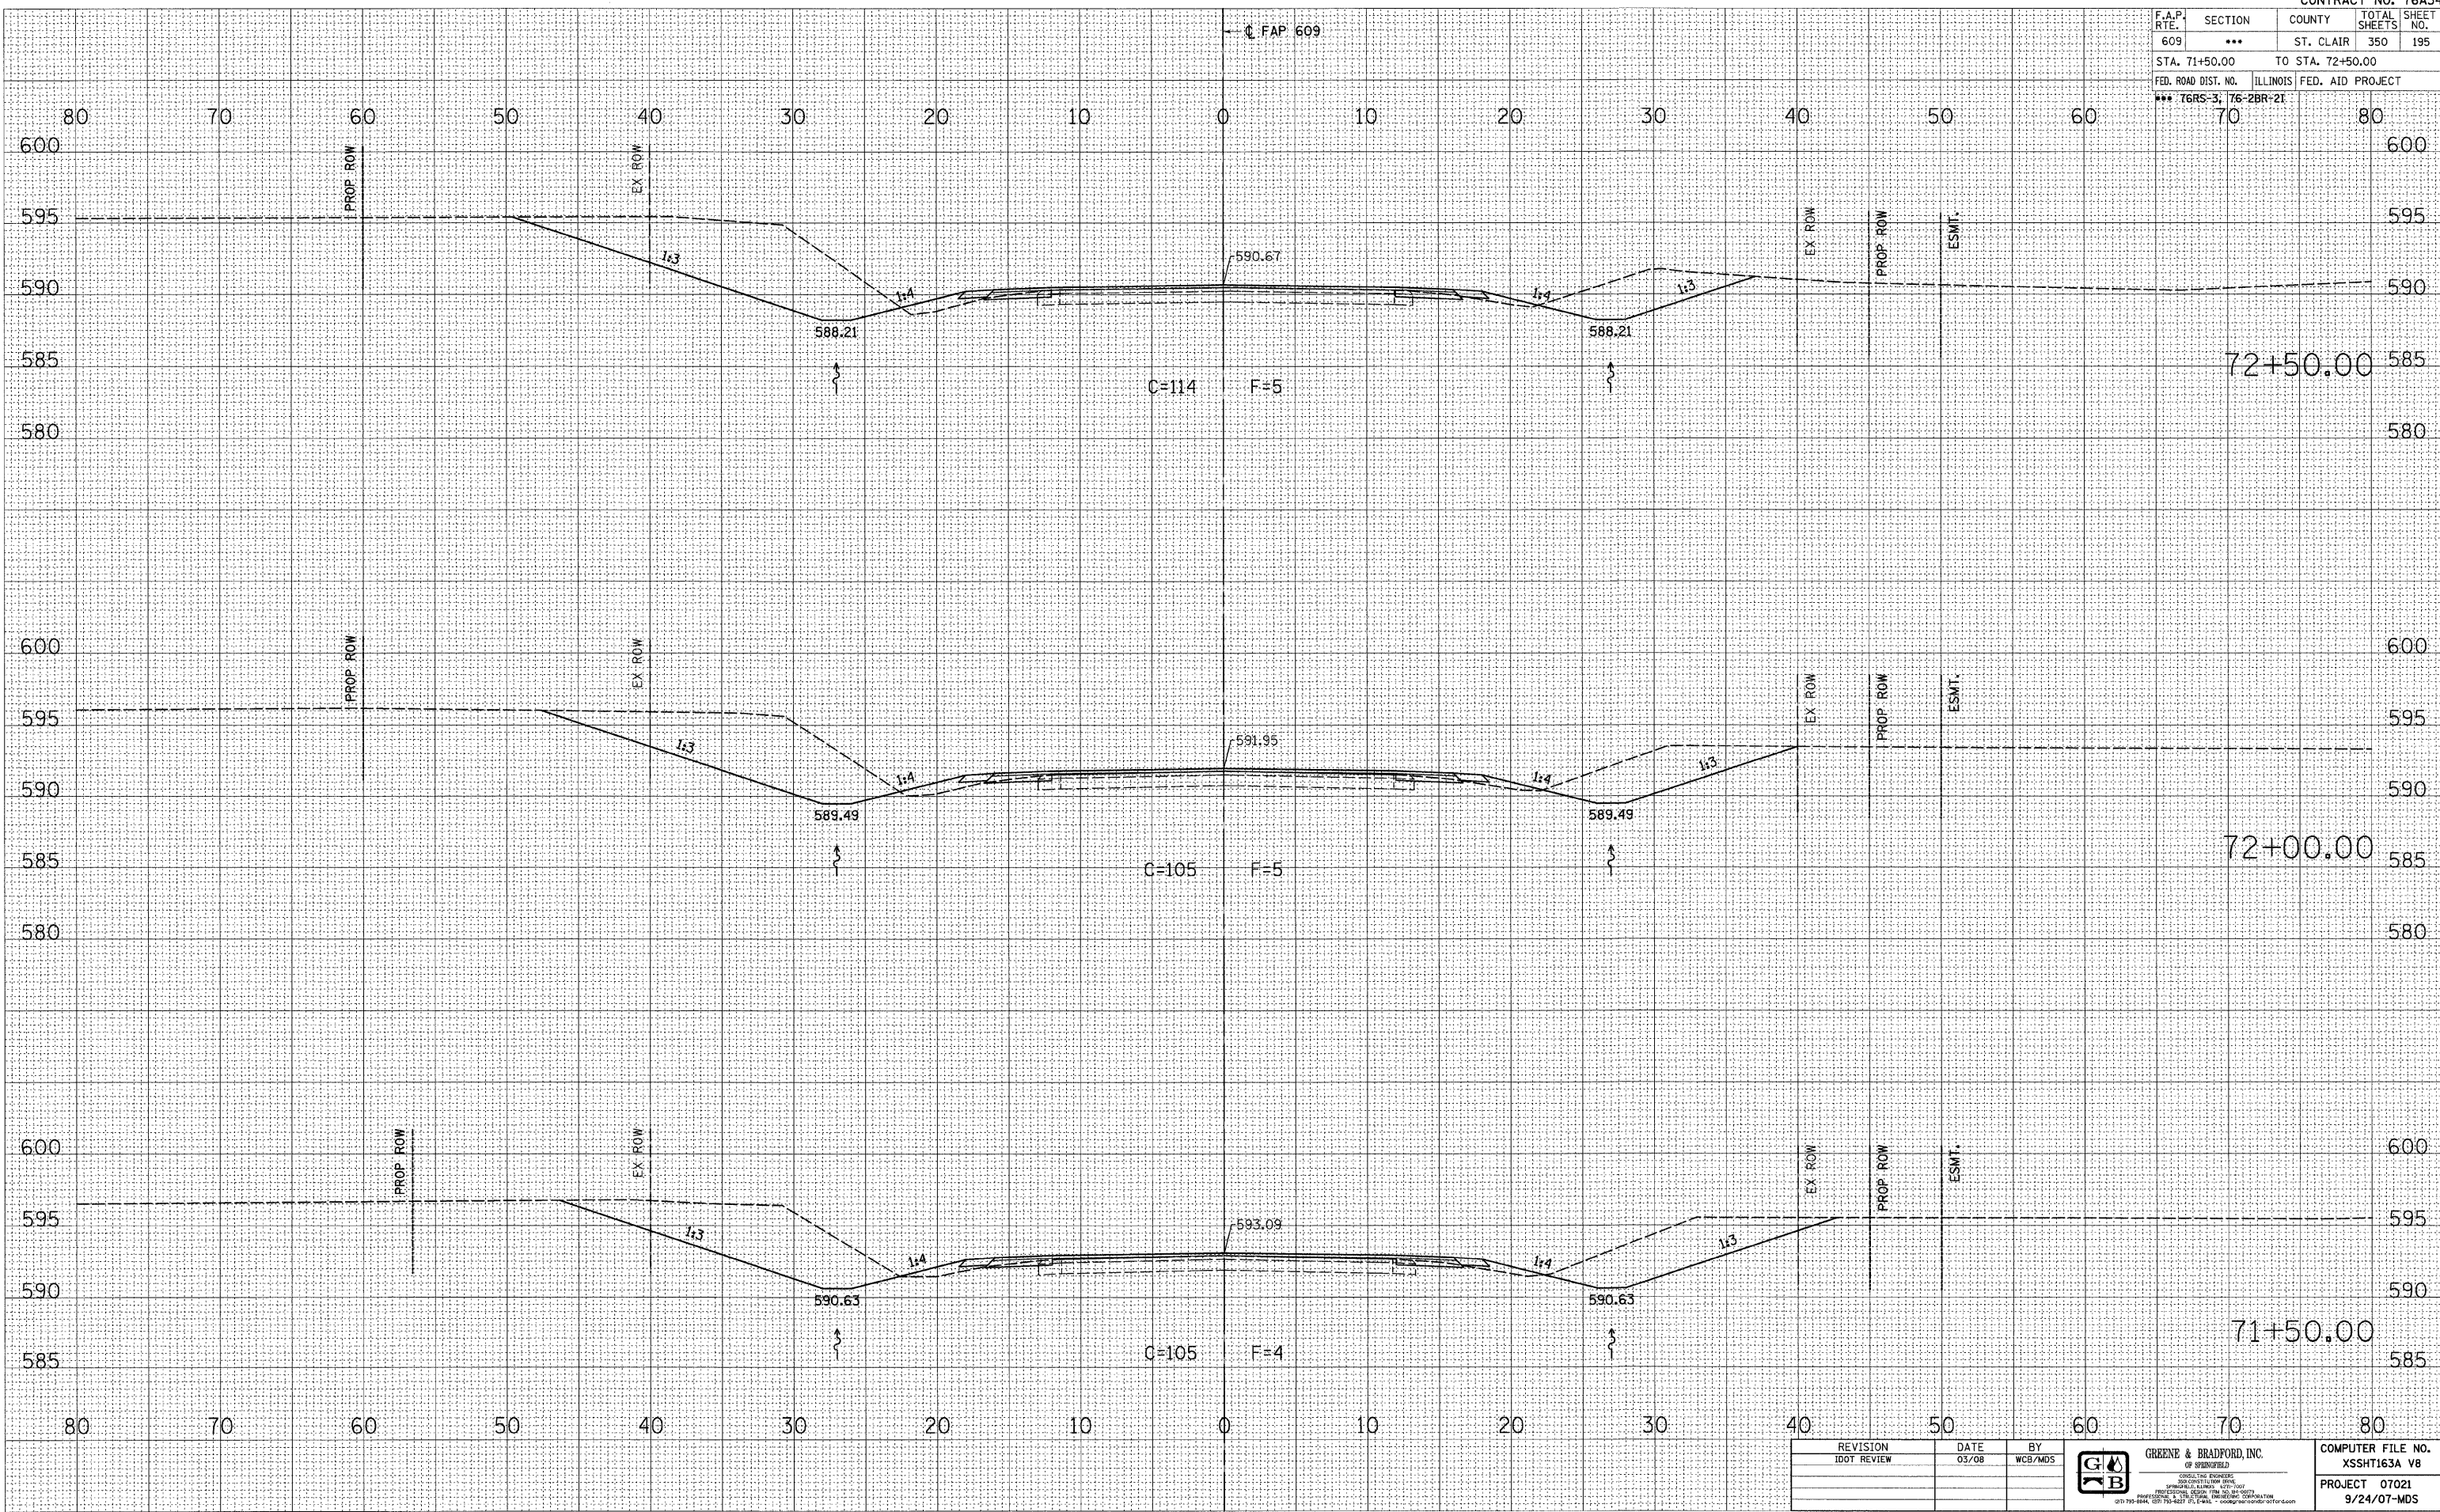

REVISION	DATE	BY
1	03/08	WCB/MDS



COMPUTER FILE NO.	XSSHT163A V8
PROJECT	07021
	9/24/07-MDS

**MAINLINE CROSS SECTIONS - FAP 609 (IL RTE. 163) ST. CLAIR COUNTY
STA. 71+50.00 TO STA. 72+50.00**