


F.A.P. RTE.	SECTION	COUNTY	TOTAL SHEETS	SHEET NO.
609	***	ST. CLAIR	350	199
STA. 76+50.00		TO STA. 77+07.28		
FED. ROAD DIST. NO.		ILLINOIS	FED. AID PROJECT	
*** 76RS-3, 76-2BR-21				

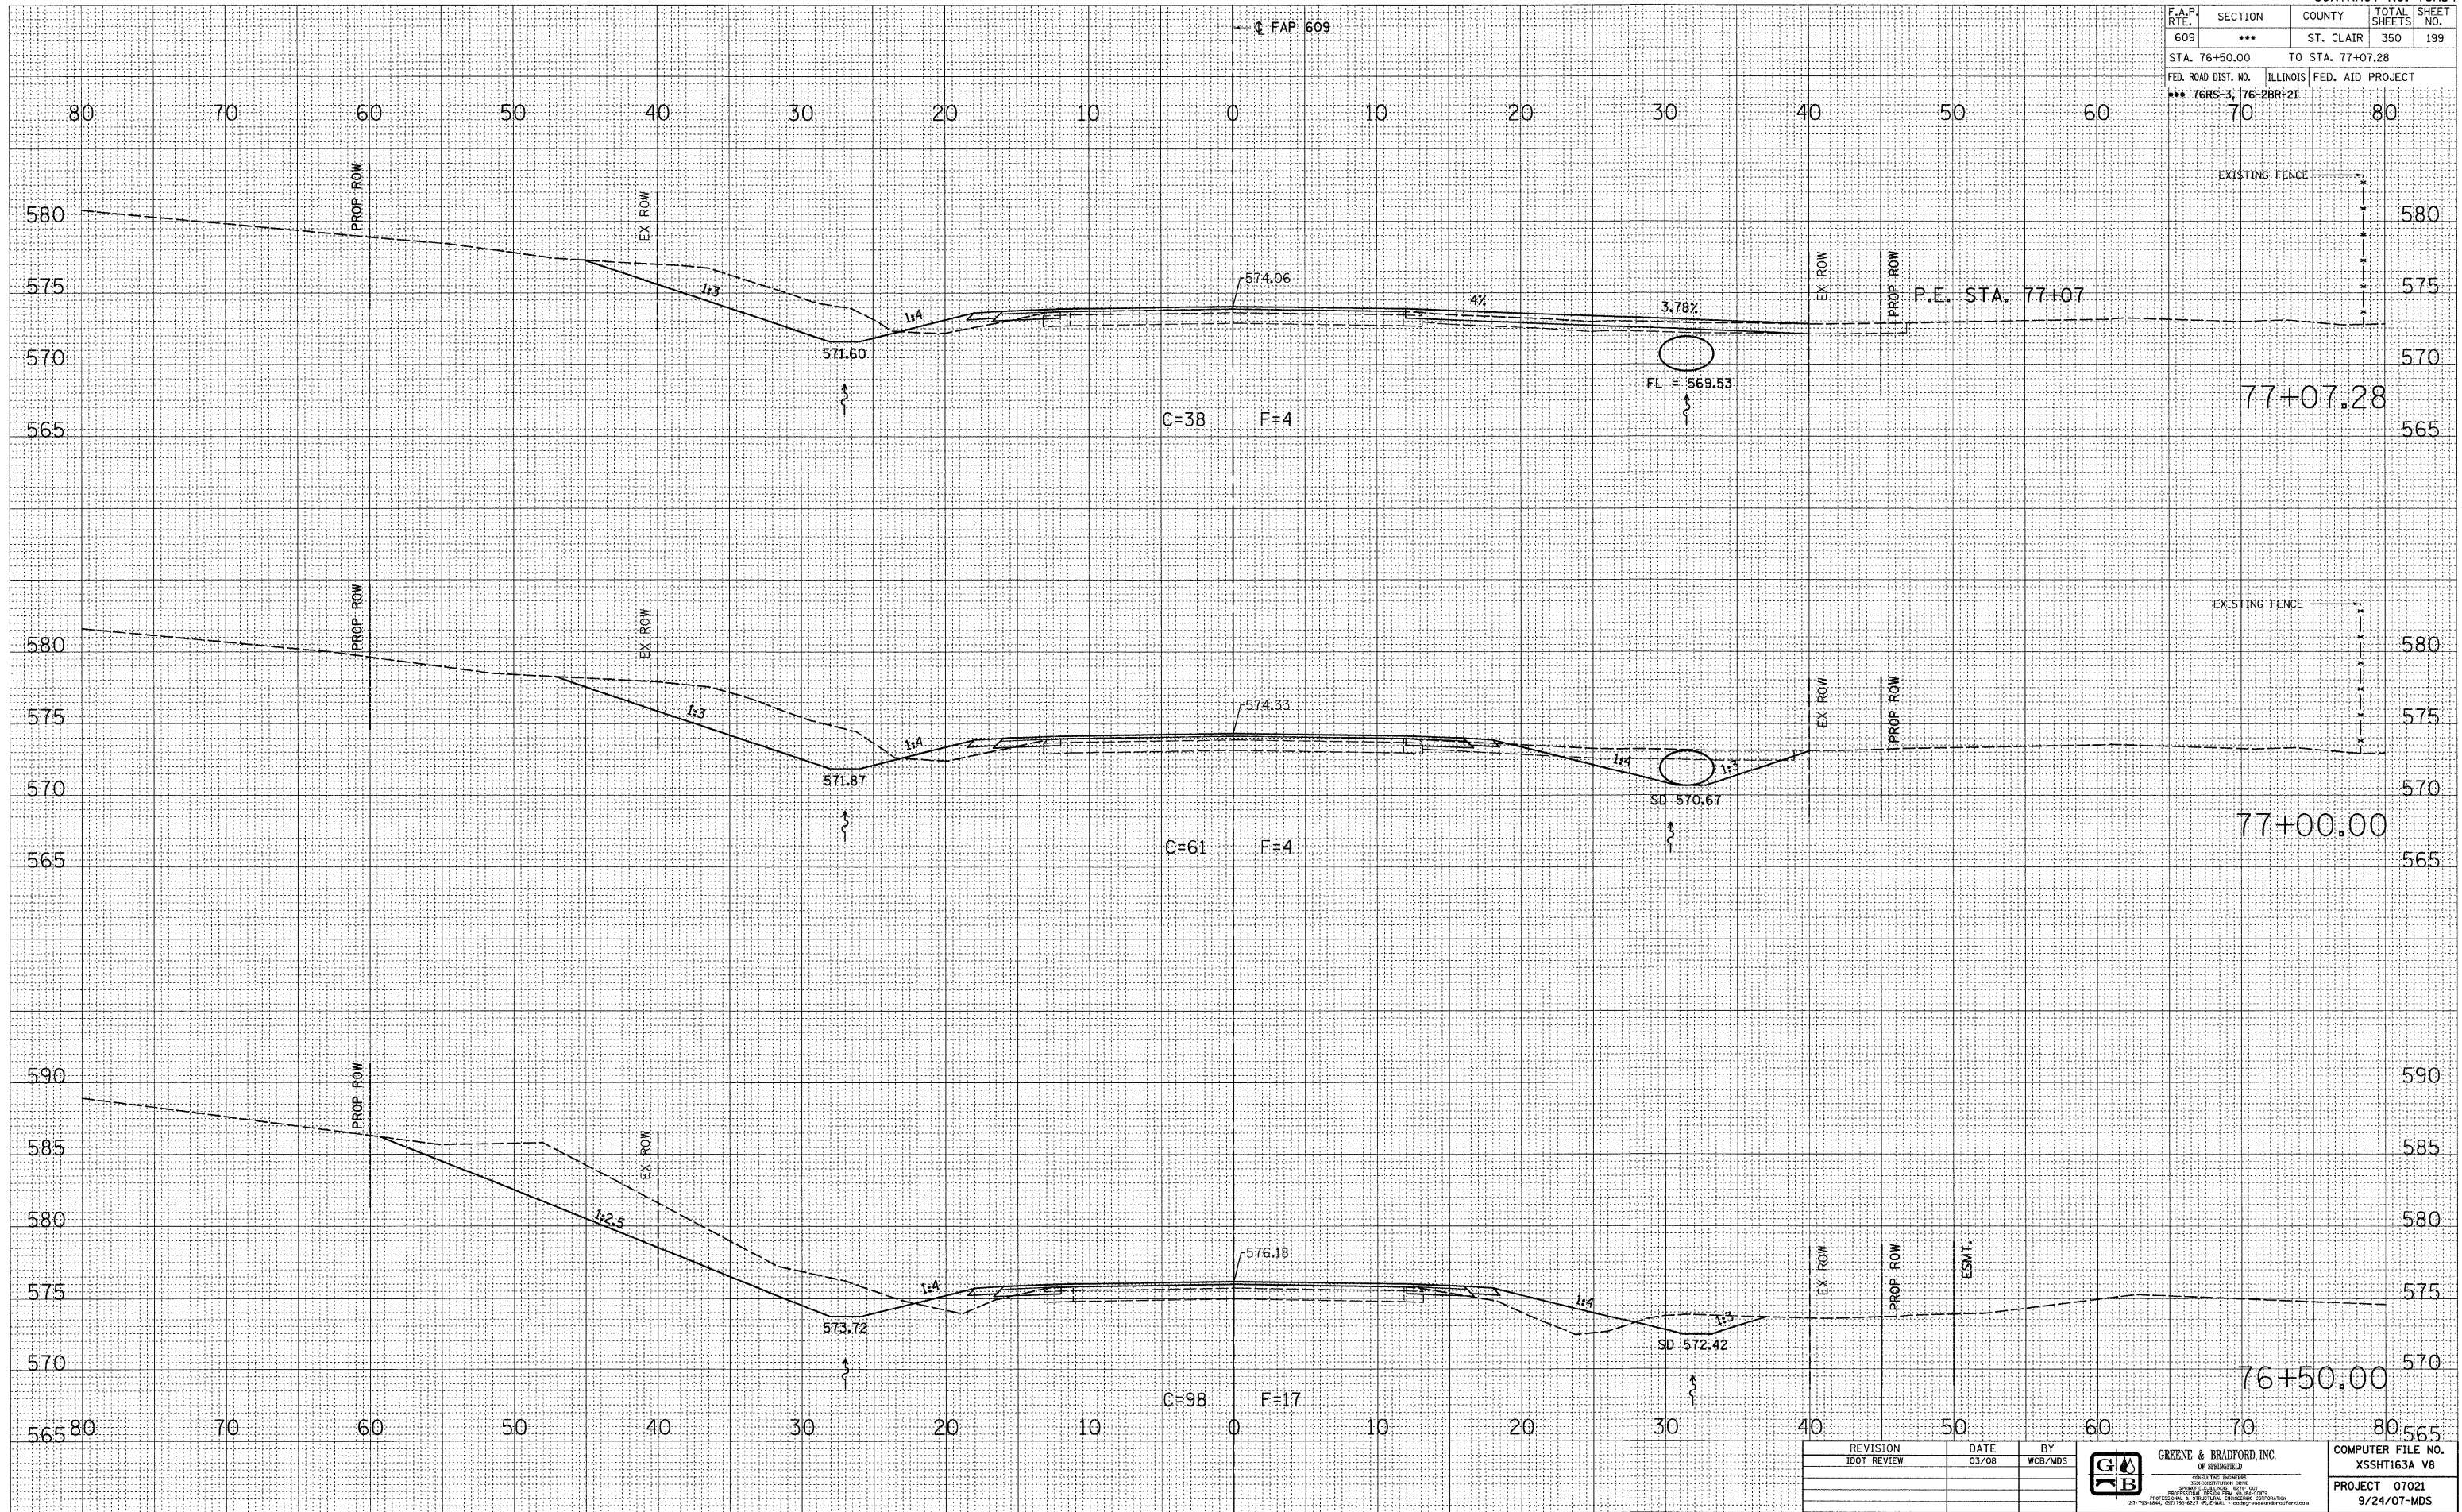

DATE	BY
SURVEYED	
PLOTTED	
NOTE BOOK	
AREAS CHECKED	
NO.	

DATE	BY
ORIGINAL SURVEY	
PLOTTED	
NOTE BOOK	
AREAS CHECKED	
NO.	

PLOT DATE = 8/1/2008 4:28:33 PM  
 FILE NAME = J:\2007\DRAWINGS\XSSHT163A.VB  
 PLOT SCALE = 5/8" = 1' IN.  
 MODEL = Default  
 OPERATOR = harko

REVISION	DATE	BY
IDOT REVIEW	03/08	WCB/MDS



COMPUTER FILE NO.  
 XSSHT163A V8  
 PROJECT 07021  
 9/24/07-MDS

**MAINLINE CROSS SECTIONS - FAP 609 (IL RTE. 163) ST. CLAIR COUNTY**  
**STA. 76+50.00 TO STA. 77+07.28**