


F.A.P. RTE.	SECTION	COUNTY	TOTAL SHEETS	SHEET NO.
609	***	ST. CLAIR	350	200
STA. 77+50.00		TO STA. 78+44.01		
FED. ROAD DIST. NO.		ILLINOIS	FED. AID PROJECT	
*** 76RS-3, 76-2BR-2I				

BY	DATE
FINAL SURVEY	SURVEYED
NOTE BOOK	PLOTTED
NO.	AREAS CHECKED

BY	DATE
ORIGINAL SURVEY	SURVEYED
NOTE BOOK	PLOTTED
NO.	AREAS CHECKED

PLOT DATE = 8/1/2008 4:29:33 PM  
 FILE NAME = J:\02076\DRAWINGS\XSSHT163A V8.plt  
 PLOT SCALE = 5.0000 / IN.  
 MODEL = Default  
 OPERATOR = mrc

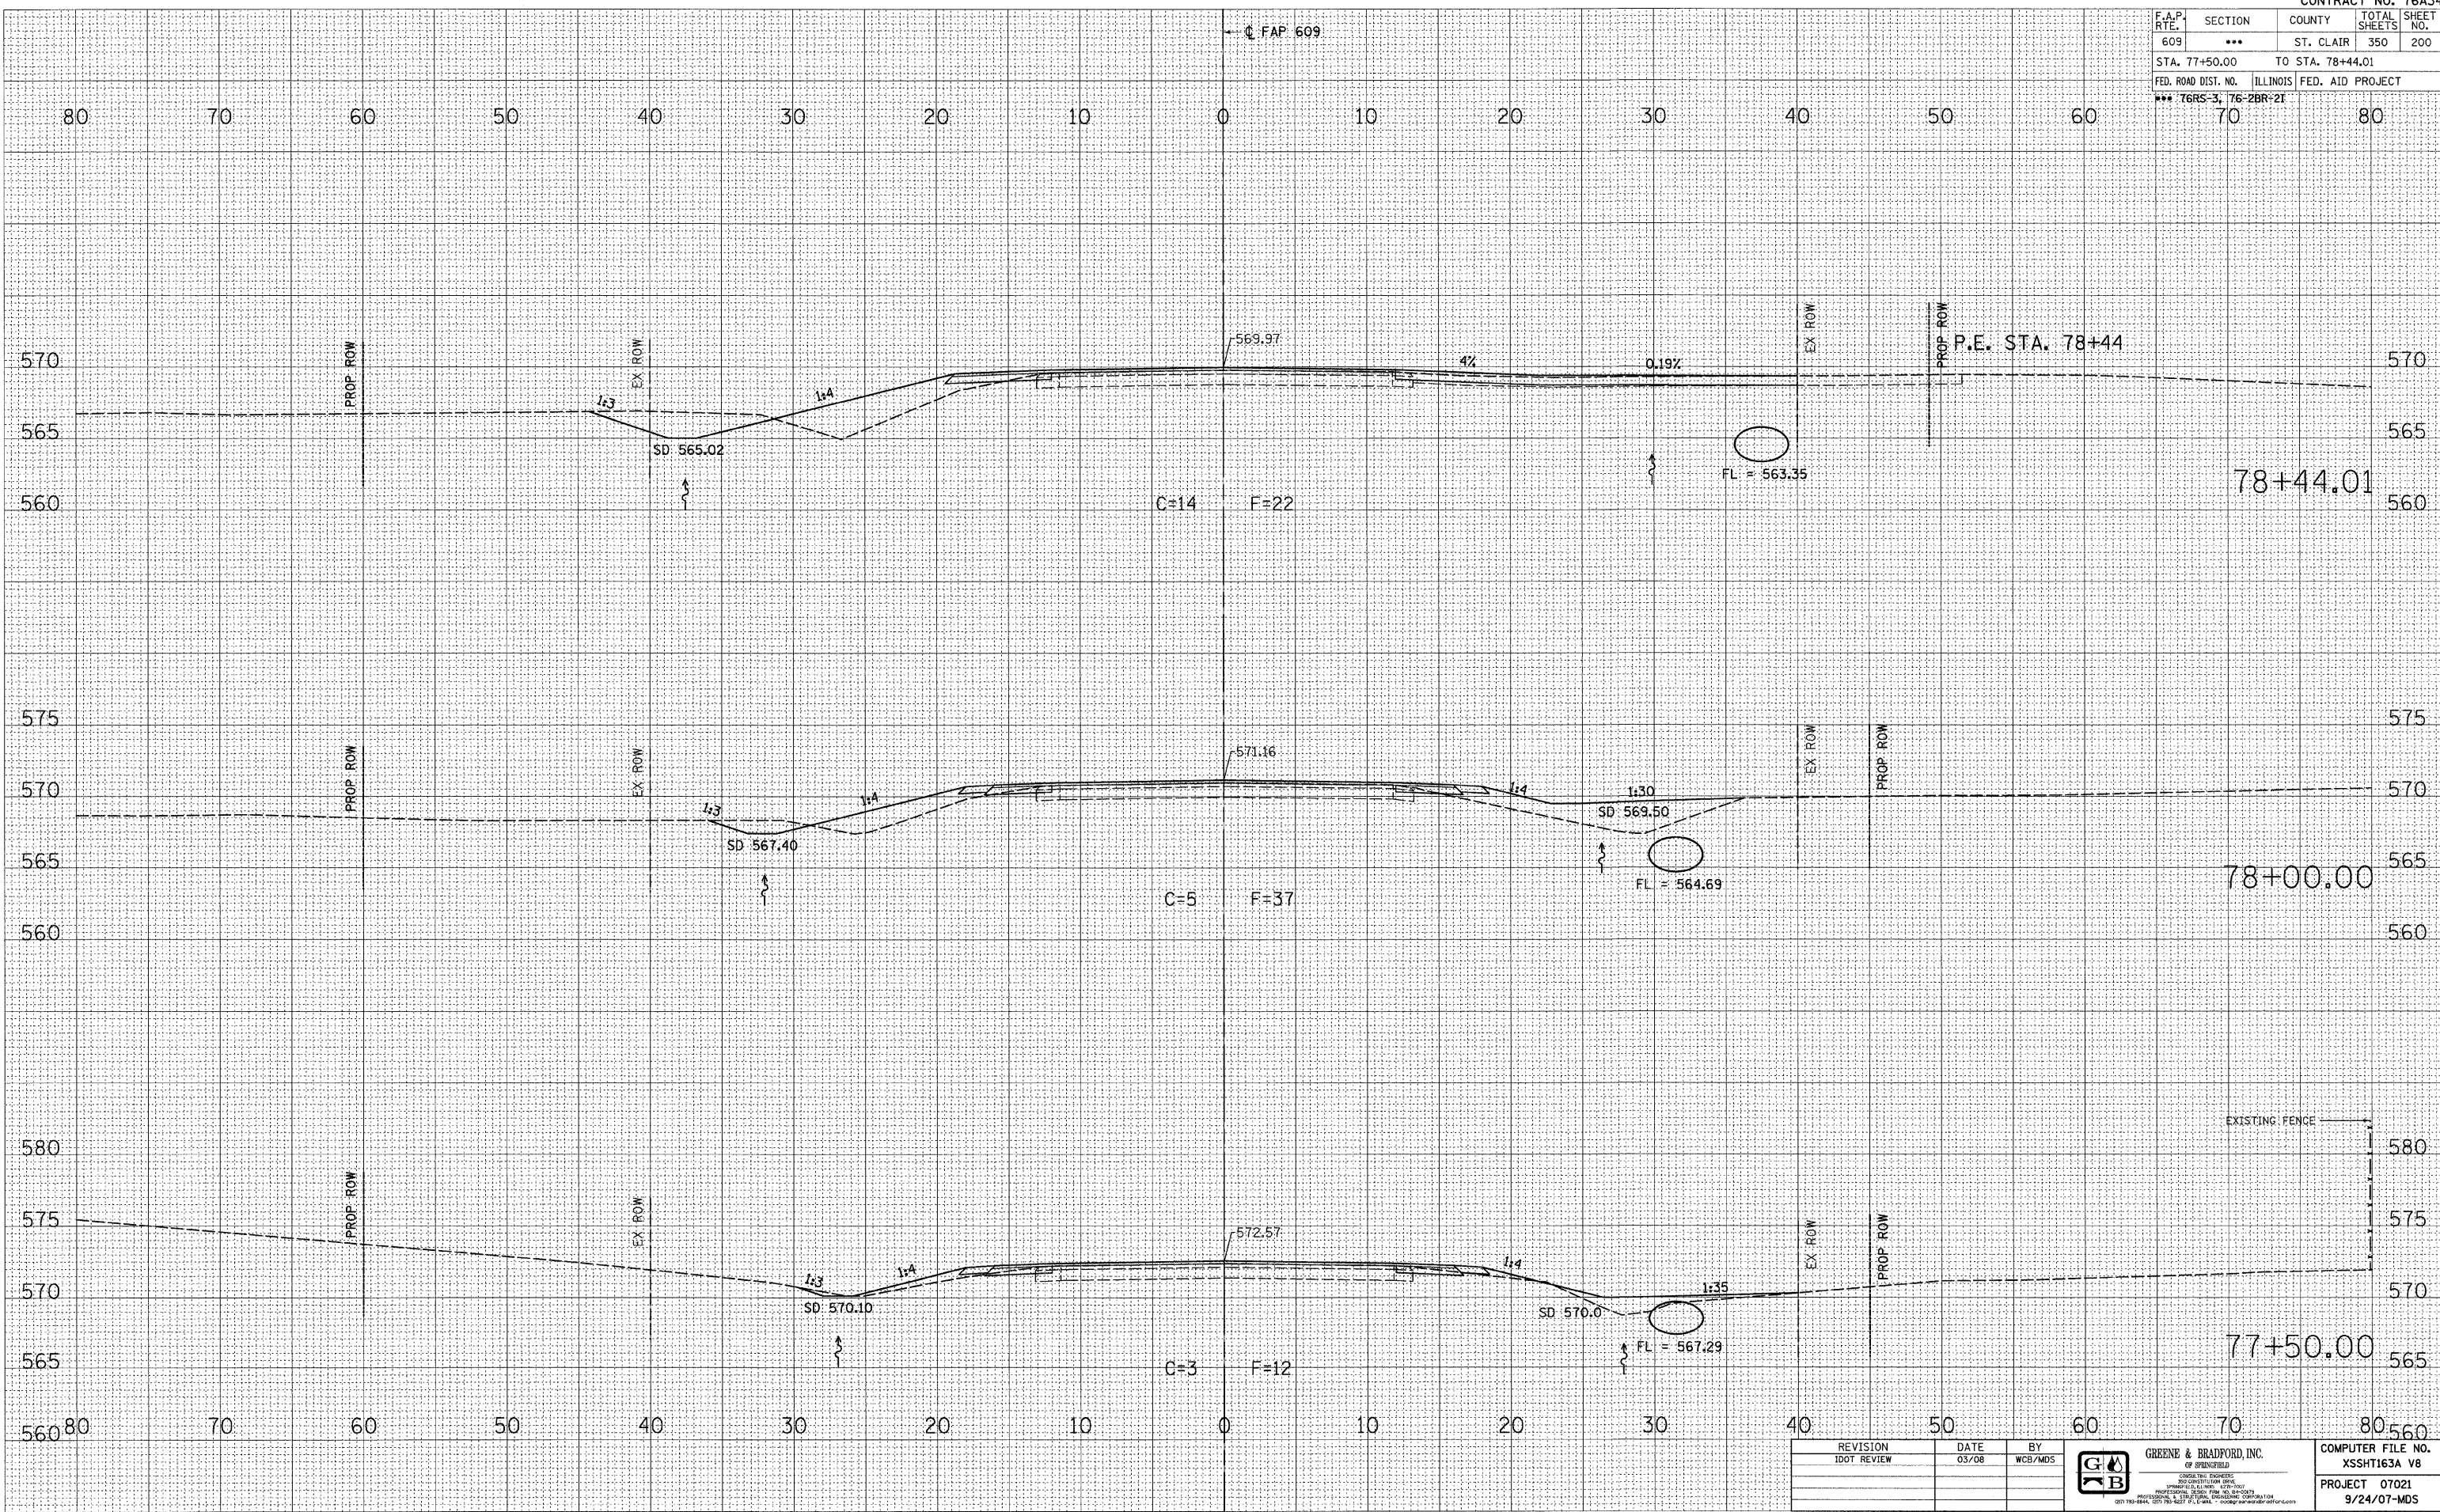

REVISION	DATE	BY	 GREENE & BRADFORD, INC. OF SPRINGFIELD <small>REGISTERED ENGINEERS          AND ARCHITECTS          PROFESSIONAL DESIGN FIRM NO. 06-0075          PROFESSIONAL &amp; CONSULTING SERVICES          1001 W. 10th St., Springfield, IL 62767          (217) 793-8444, (217) 793-8227, FAX (217) 793-8444</small>	COMPUTER FILE NO.
IDOT REVIEW	03/08	WCB/MDS		XSSHT163A V8
				PROJECT 07021
				9/24/07-MDS

**MAINLINE CROSS SECTIONS - FAP 609 (IL RTE. 163) ST. CLAIR COUNTY**  
**STA. 77+50.00 TO STA. 78+44.01**