


F.A.P. RTE.	SECTION	COUNTY	TOTAL SHEETS	SHEET NO.
609	***	ST. CLAIR	350	203
STA. 80+50.00 TO STA. 81+50.00				
FED. ROAD DIST. NO.	ILLINOIS	FED. AID PROJECT		
*** 76RS-3, 76-ZBR-21	70	80		

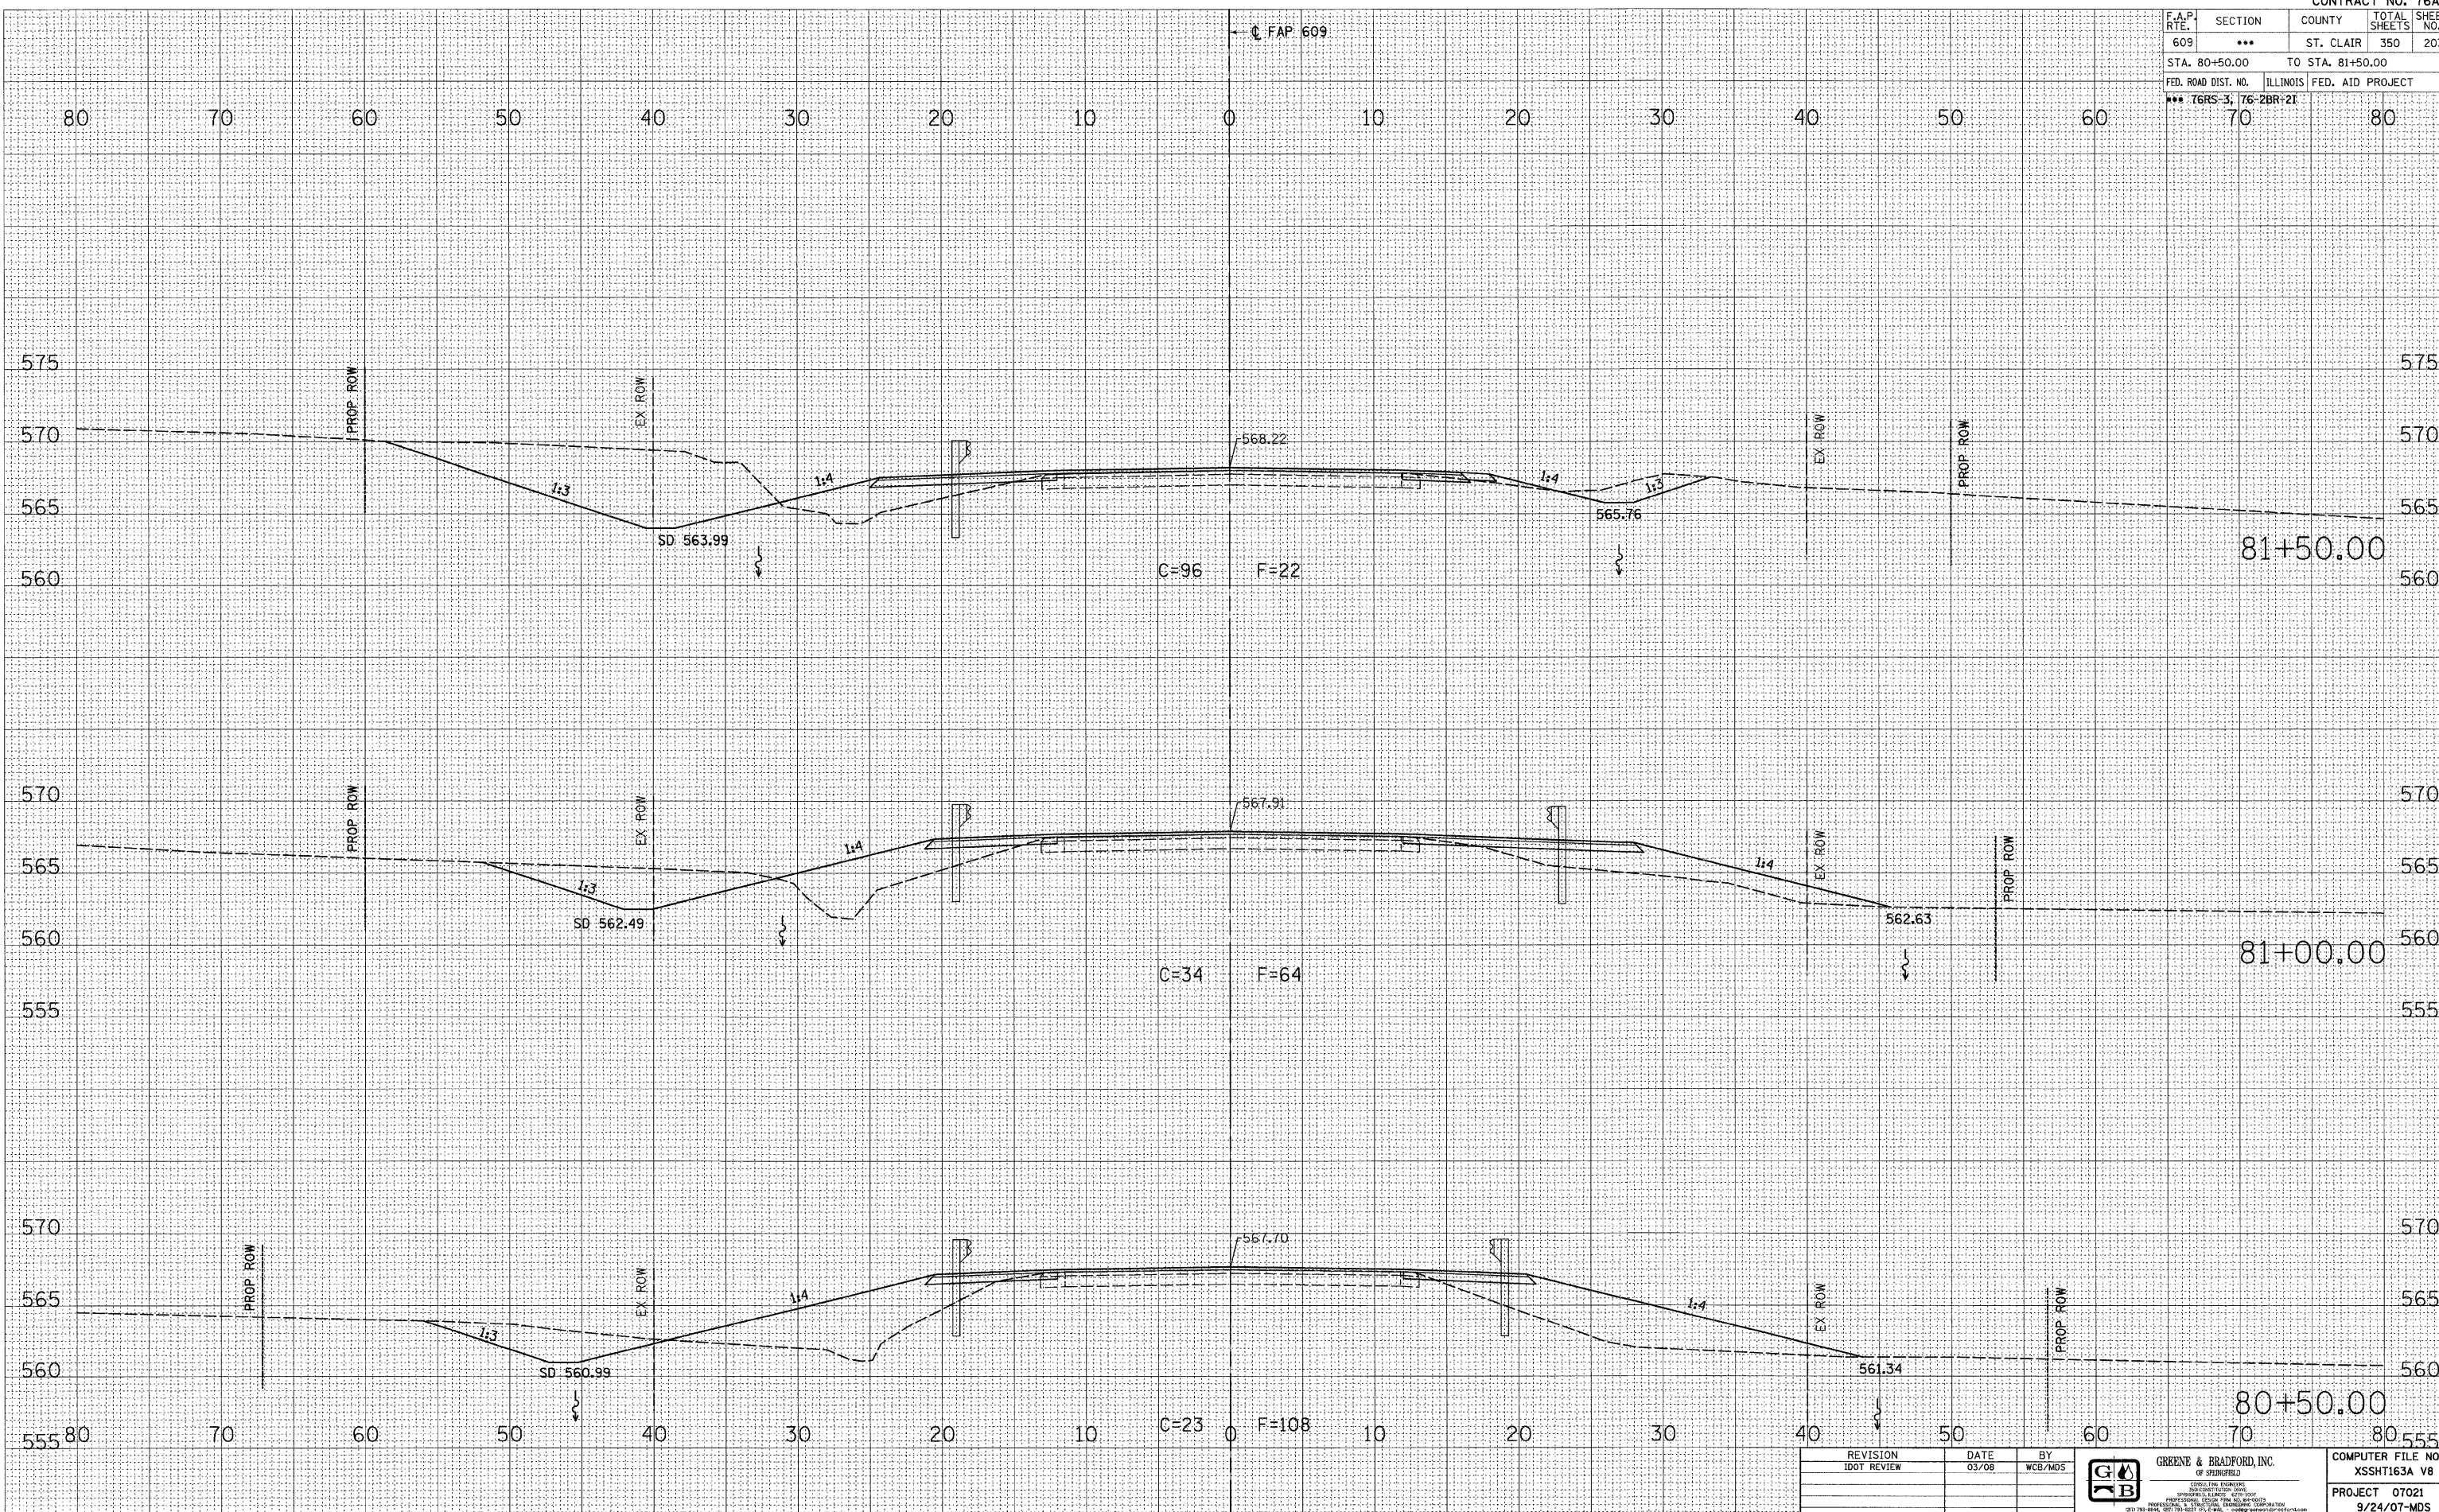

DATE	BY

<input type="checkbox"/>	SURVEYED
<input type="checkbox"/>	PLOTTED
<input type="checkbox"/>	NOTE BOOK
<input type="checkbox"/>	AREAS CHECKED

DATE	BY

<input type="checkbox"/>	SURVEYED
<input type="checkbox"/>	PLOTTED
<input type="checkbox"/>	NOTE BOOK
<input type="checkbox"/>	AREAS CHECKED

PLOT DATE = 8/1/2008 4:29:34 PM
 FILE NAME = J:\2007\DRAWINGS\XSSHT163A-V8.plt
 PLOT SCALE = 5/8" = 1' / IN.
 MODEL = Defaults
 OPERATOR = mrbk

REVISION	DATE	BY

	03/08	WCB/MDS
--	-------	---------

G B	GREENE & BRADFORD, INC.	COMPUTER FILE NO.
	OF SPRINGFIELD	XSSHT163A V8
	CIVIL ENGINEERS	PROJECT 07021
	REGISTERED PROFESSIONALS	9/24/07-MDS