


F.A.P. RTE.	SECTION	COUNTY	TOTAL SHEETS	SHEET NO.
609	***	ST. CLAIR	350	212
STA. 93+46.93		TO STA. 93+50.00		
FED. ROAD DIST. NO.		ILLINOIS	FED. AID PROJECT	
*** 76RS-3, 76-2BR-21				

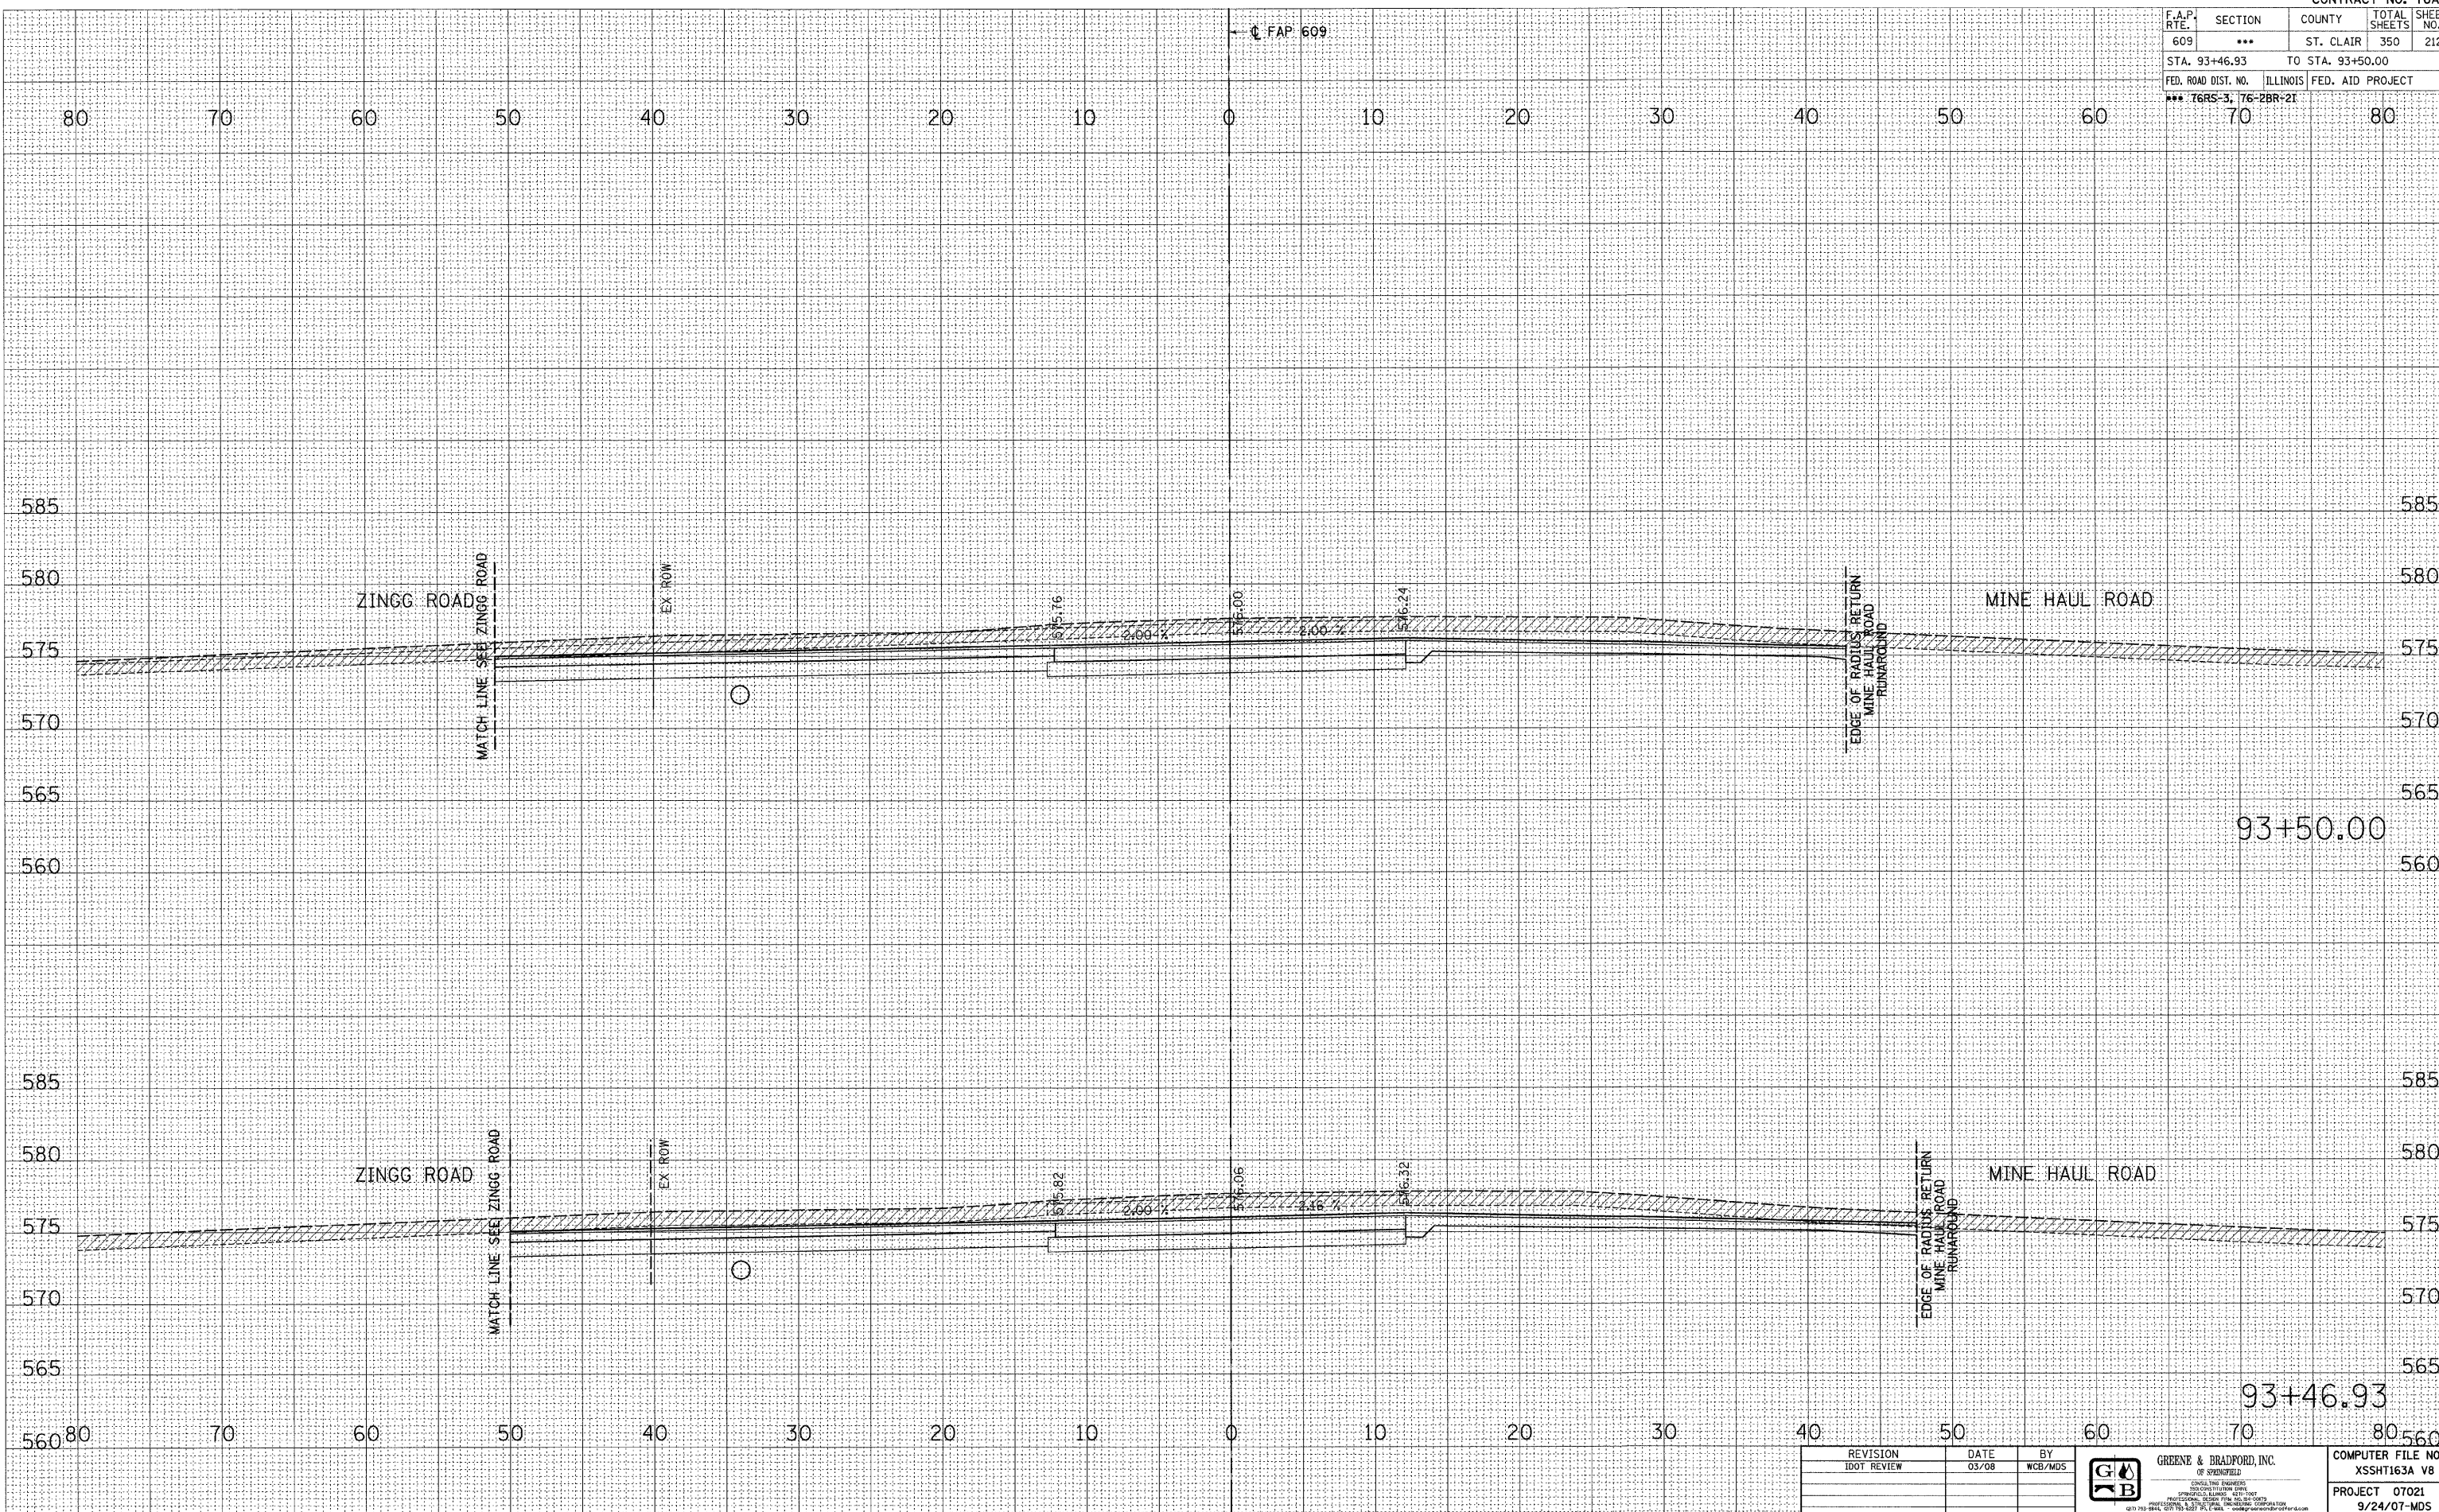

FINAL SURVEY	DATE
NO. _____	_____
BY _____	_____
PLOTTED _____	_____
NOTE BOOK _____	_____
AREAS CHECKED _____	_____

ORIGINAL SURVEY	DATE
NO. _____	_____
BY _____	_____
PLOTTED _____	_____
NOTE BOOK _____	_____
AREAS CHECKED _____	_____

PLOT DATE = 8/1/2008 4:29:38 PM
 FILE NAME = J:\0276\DRAWINGS\XSSHT163A.VB
 PLOT SCALE = 5/8" = 1' IN.
 MODEL = Defaults
 OPERATOR = marks

REVISION	DATE	BY
IDOT REVIEW	03/08	WCB/MDS



GREENE & BRADFORD, INC.
 OF SPRINGFIELD
 CONSULTING ENGINEERS
 1000 W. STATE STREET
 SPRINGFIELD, ILLINOIS 62760
 PROFESSIONAL DESIGN FIRM REG. NO. 00000000
 217-753-8944, 217-793-8227, FAX 217-753-8944

MAINLINE CROSS SECTIONS - FAP 609 (IL RTE. 163) ST. CLAIR COUNTY
STA. 93+46.93 TO STA. 93+50.00

COMPUTER FILE NO.
 XSSHT163A.VB
 PROJECT 07021
 9/24/07-MDS