


F.A.P. RTE.	SECTION	COUNTY	TOTAL SHEETS	SHEET NO.
609	***	ST. CLAIR	350	241
STA. 129+50.00		TO STA. 130+00.00		
FED. ROAD DIST. NO.		ILLINOIS	FED. AID PROJECT	
*** 76RS-3, 76-2BR-21				

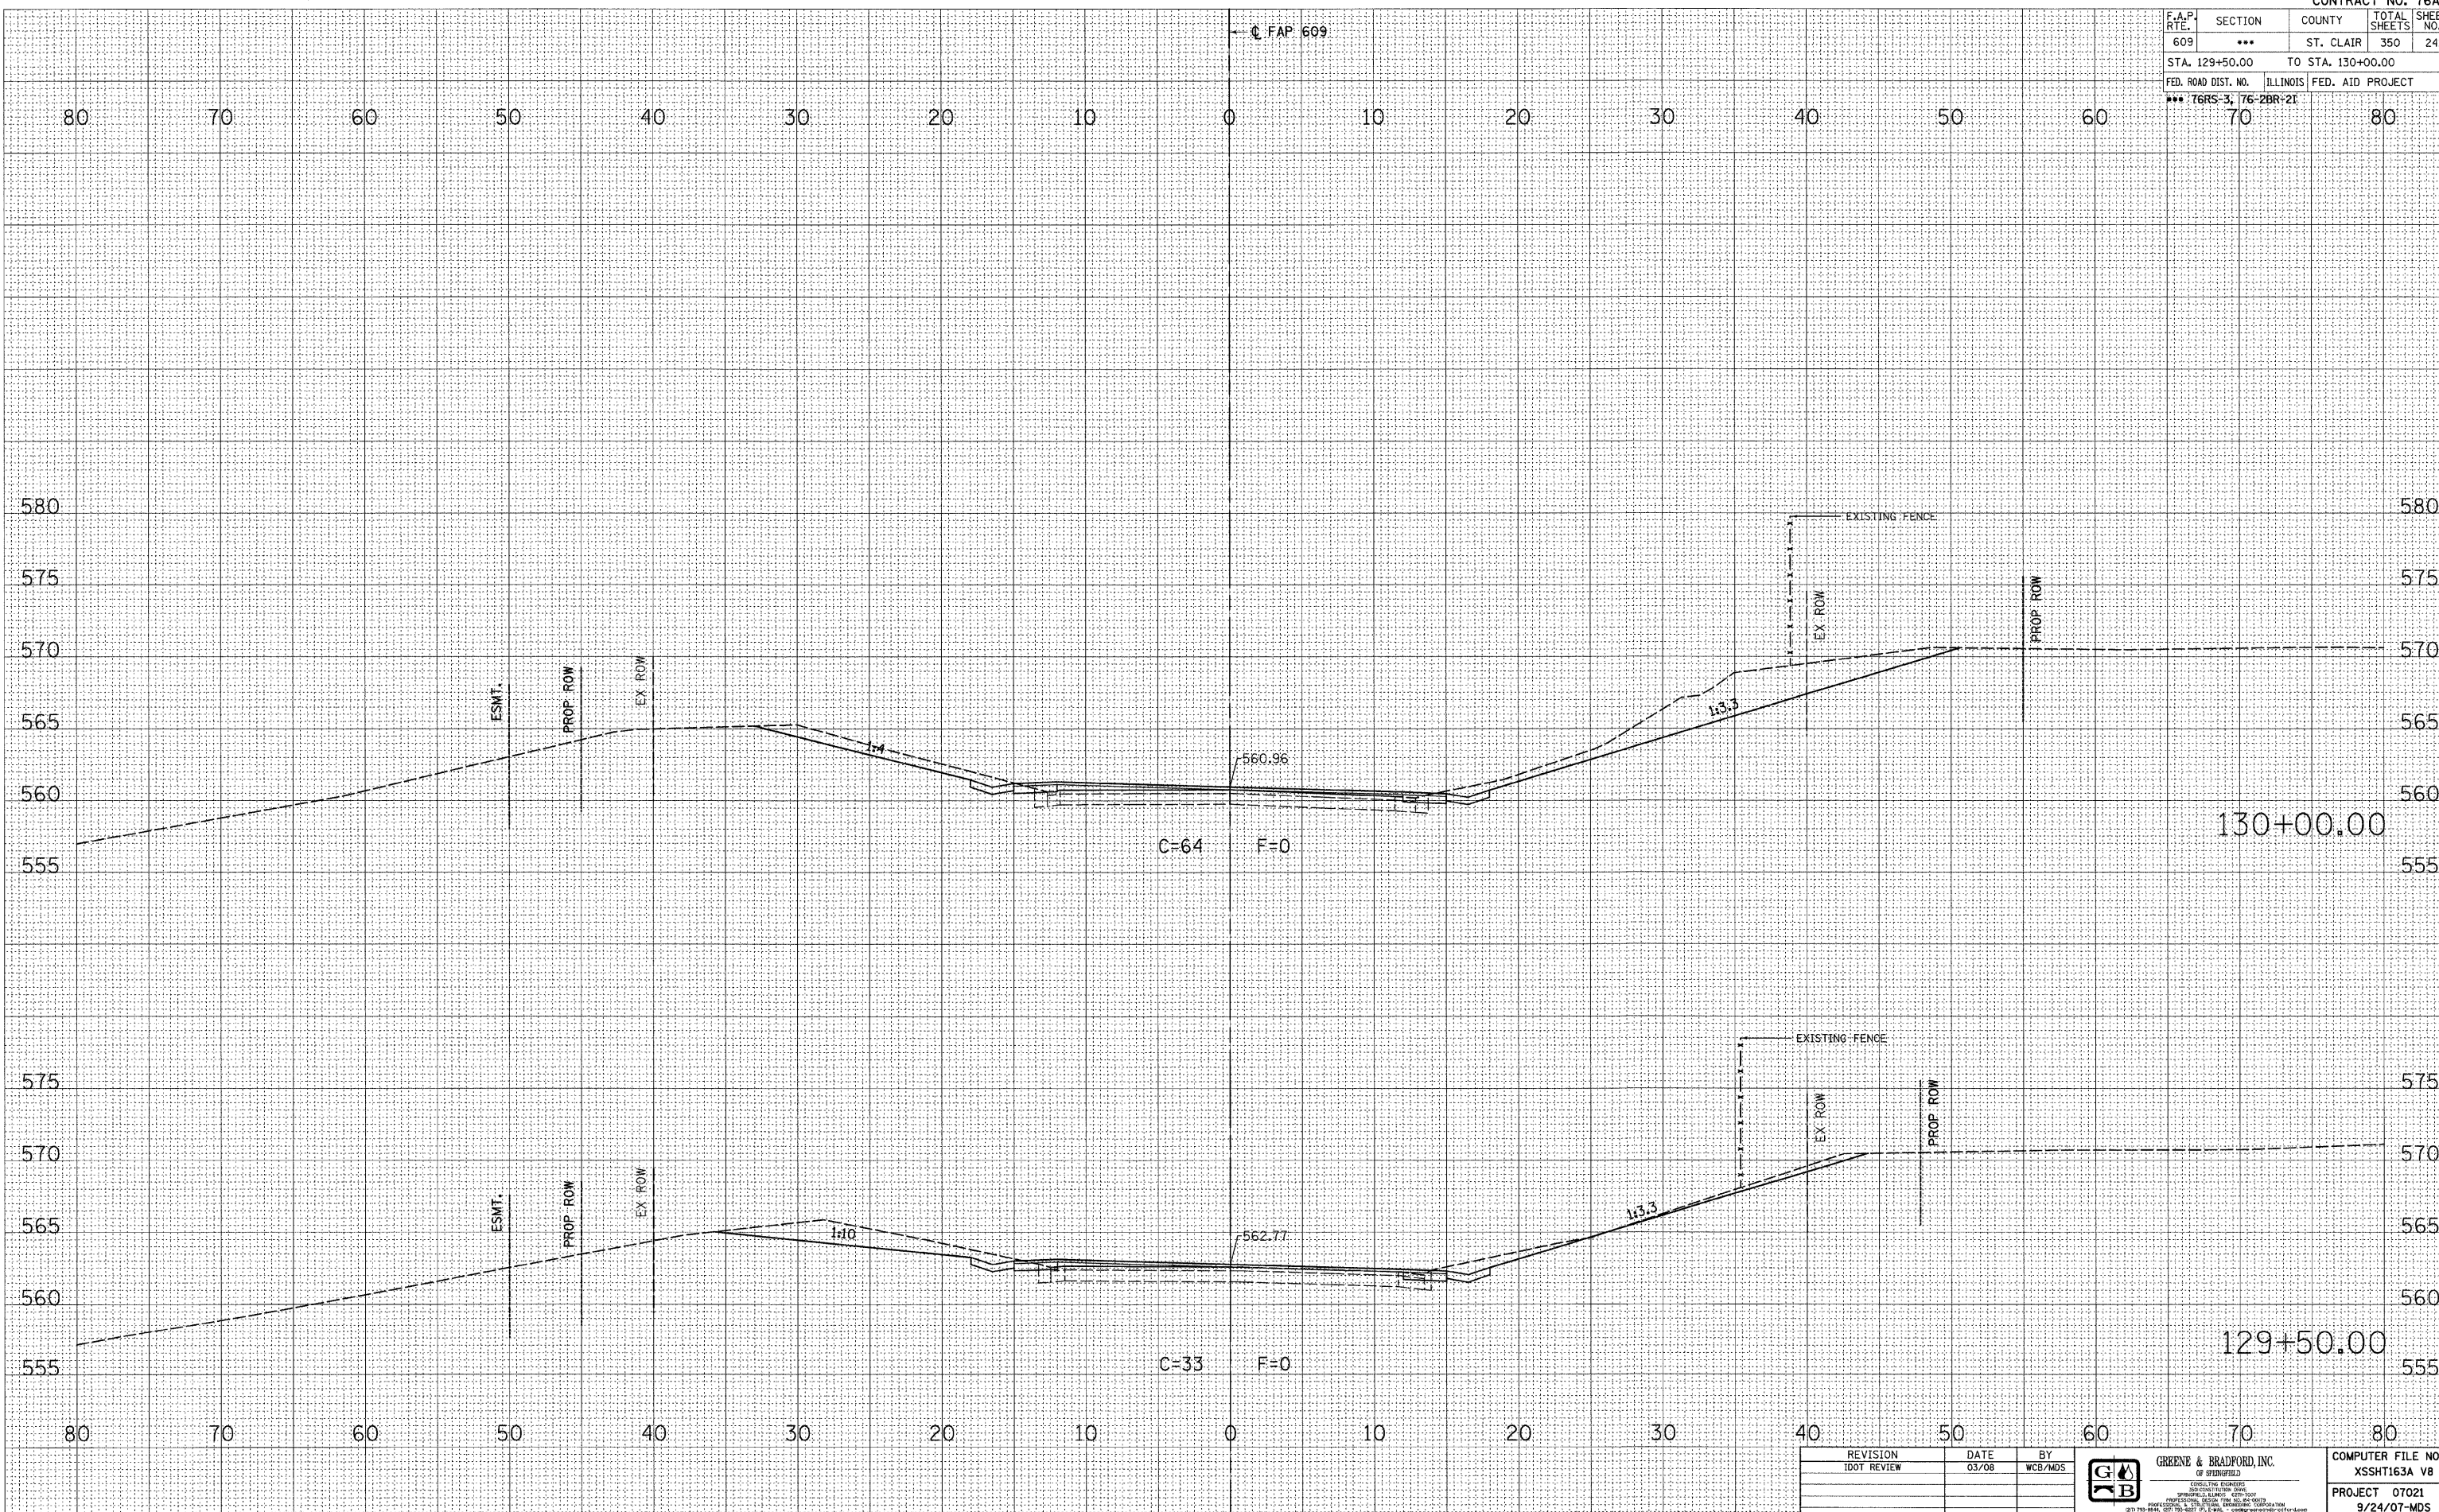

BY: _____ DATE: _____

FINAL SURVEY	SURVEYED
NOTE BOOK	PLOTTED
NO.	DATE
	AREAS CHECKED

BY: _____ DATE: _____

ORIGINAL SURVEY	SURVEYED
NOTE BOOK	PLOTTED
NO.	DATE
	AREAS CHECKED

PLOT DATE = 8/1/2008 4:29:48 PM
 FILE NAME = J:\020765 DRAWINGS\SSHT163A V8.dwg
 PLOT SCALE = 5.00000 / IN.
 MODEL = Default
 OPERATOR = mrc6

REVISION	DATE	BY
1	03/08	WCB/MDS

 GREENE & BRADFORD, INC. OF SPRINGFIELD <small>CONSULTING ENGINEERS 200 CONVENT ROAD, SUITE 200 SPRINGFIELD, ILLINOIS 62781-1099 PHONE: 217-223-4100 FAX: 217-223-4101 2011-2012 ILLINOIS PROFESSIONAL ENGINEERING LICENSE NO. 0061242</small>	COMPUTER FILE NO. XSSHT163A V8 PROJECT 07021 9/24/07-MDS
--	--

MAINLINE CROSS SECTIONS – FAP 609 (IL RTE. 163) ST. CLAIR COUNTY
STA. 129+50.00 TO STA. 130+00.00