


F.A.P. RTE.	SECTION	COUNTY	TOTAL SHEETS	SHEET NO.
609	***	ST. CLAIR	350	242
STA. 130+50.00		TO STA. 131+00.00		
FED. ROAD DIST. NO.		ILLINOIS	FED. AID PROJECT	
*** 76RS-3, 76-2BR-21				

FINAL SURVEY	DATE
NO.	
BY	
NO.	
BY	
NO.	
BY	
NO.	

ORIGINAL SURVEY	DATE
NO.	
BY	
NO.	
BY	
NO.	
BY	
NO.	

PLOT DATE = 8/1/2008 4:28:49 PM
 FILE NAME = J:\2007\6\GRAMMIS\XSSHT163A V8.dwg
 PLOT SCALE = 5.0000 / IN.
 MODEL = Default
 OPERATOR = marks

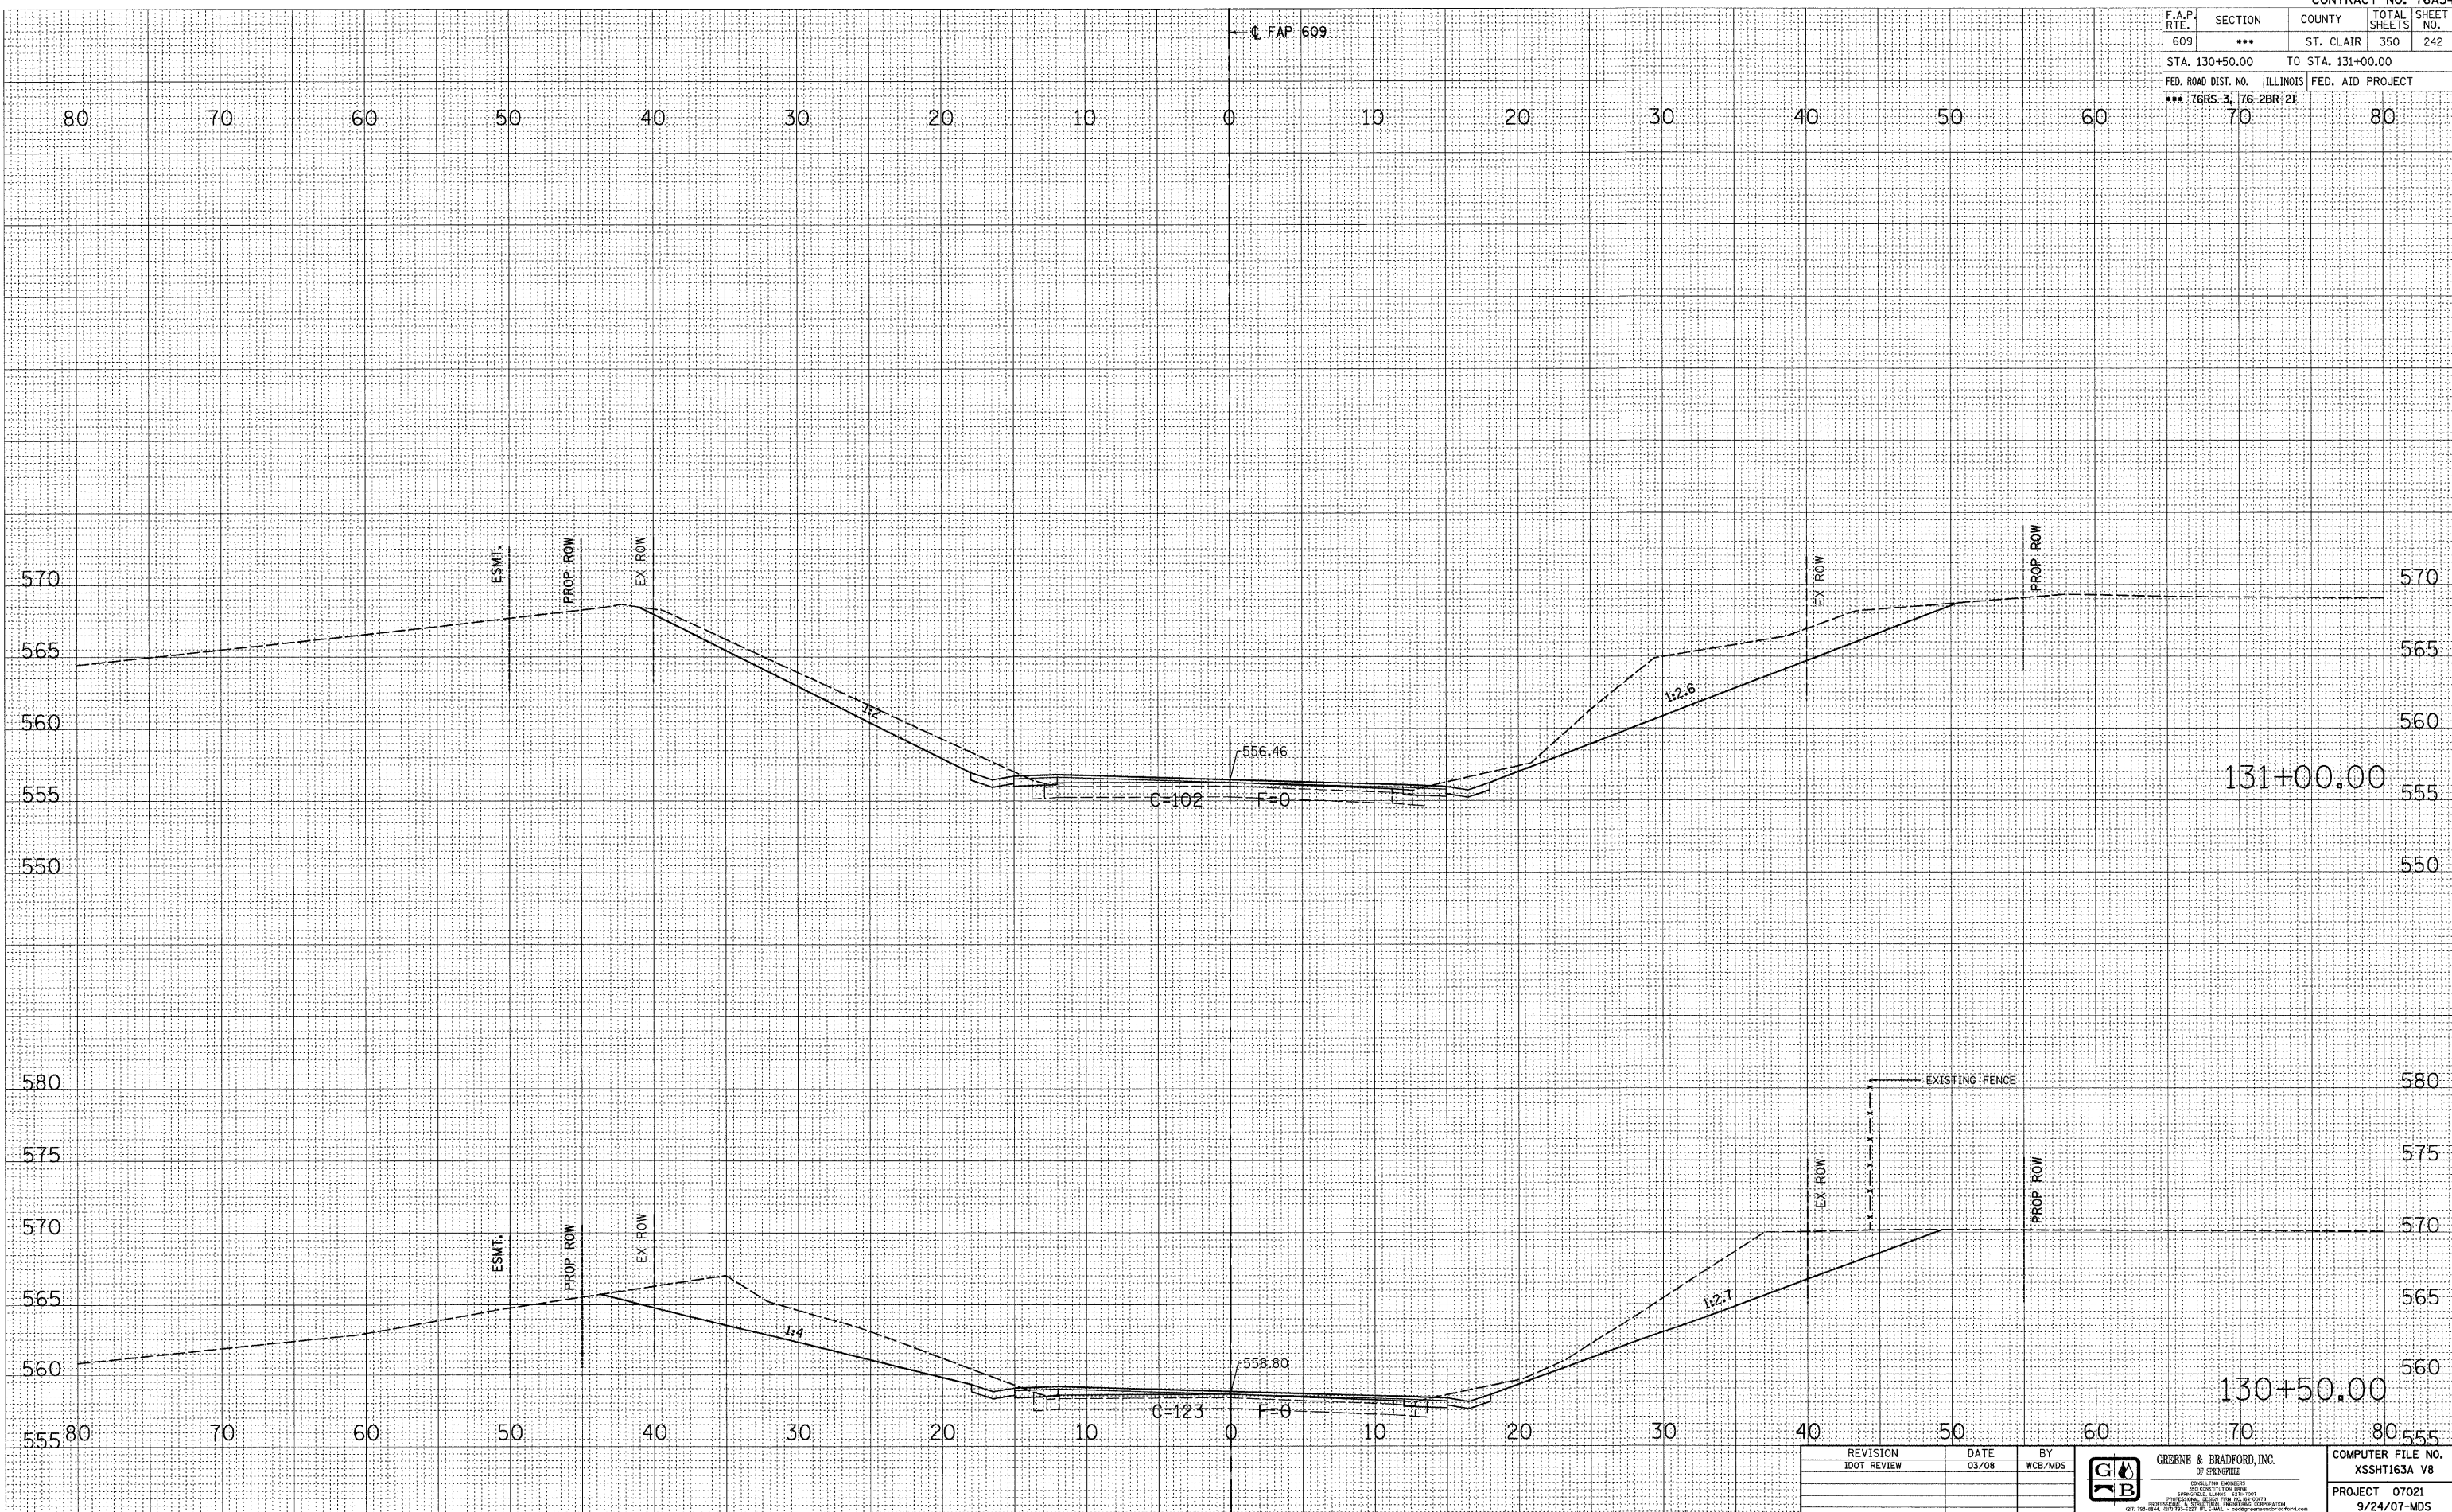

REVISION	DATE	BY
1	03/08	WCB/MDS

GREENE & BRADFORD, INC.
 OF SPRINGFIELD
CONSULTING ENGINEERS
 1000 CONSTITUTION DRIVE, SUITE 101
 SPRINGFIELD, ILLINOIS 62761-1001
 (618) 793-0244, (618) 793-0227 FAX (618) 793-0228

COMPUTER FILE NO.
 XSSHT163A V8
 PROJECT 07021
 9/24/07-MDS

MAINLINE CROSS SECTIONS - FAP 609 (IL RTE. 163) ST. CLAIR COUNTY
STA. 130+50.00 TO STA. 131+00.00