


F.A.P. RTE.	SECTION	COUNTY	TOTAL SHEETS	SHEET NO.
609	***	ST. CLAIR	350	248
STA. 136+00.00		TO STA. 136+50.00		
FED. ROAD DIST. NO.		ILLINOIS	FED. AID PROJECT	
*** 76RS-3, 76-2BR-21				80

FINAL SURVEY	DATE
SURVEYED	
PLOTTED	
NOTE BOOK	
AREAS CHECKED	

ORIGINAL SURVEY	DATE
SURVEYED	
PLOTTED	
NOTE BOOK	
AREAS CHECKED	

PLOT DATE = 8/1/2008 4:29:51 PM
 FILE NAME = J:\0276\ORAMINS\XSSHT163A.VB
 PLOT SCALE = 5.0000 / IN.
 MODEL = Defaul
 OPERATOR = mcb

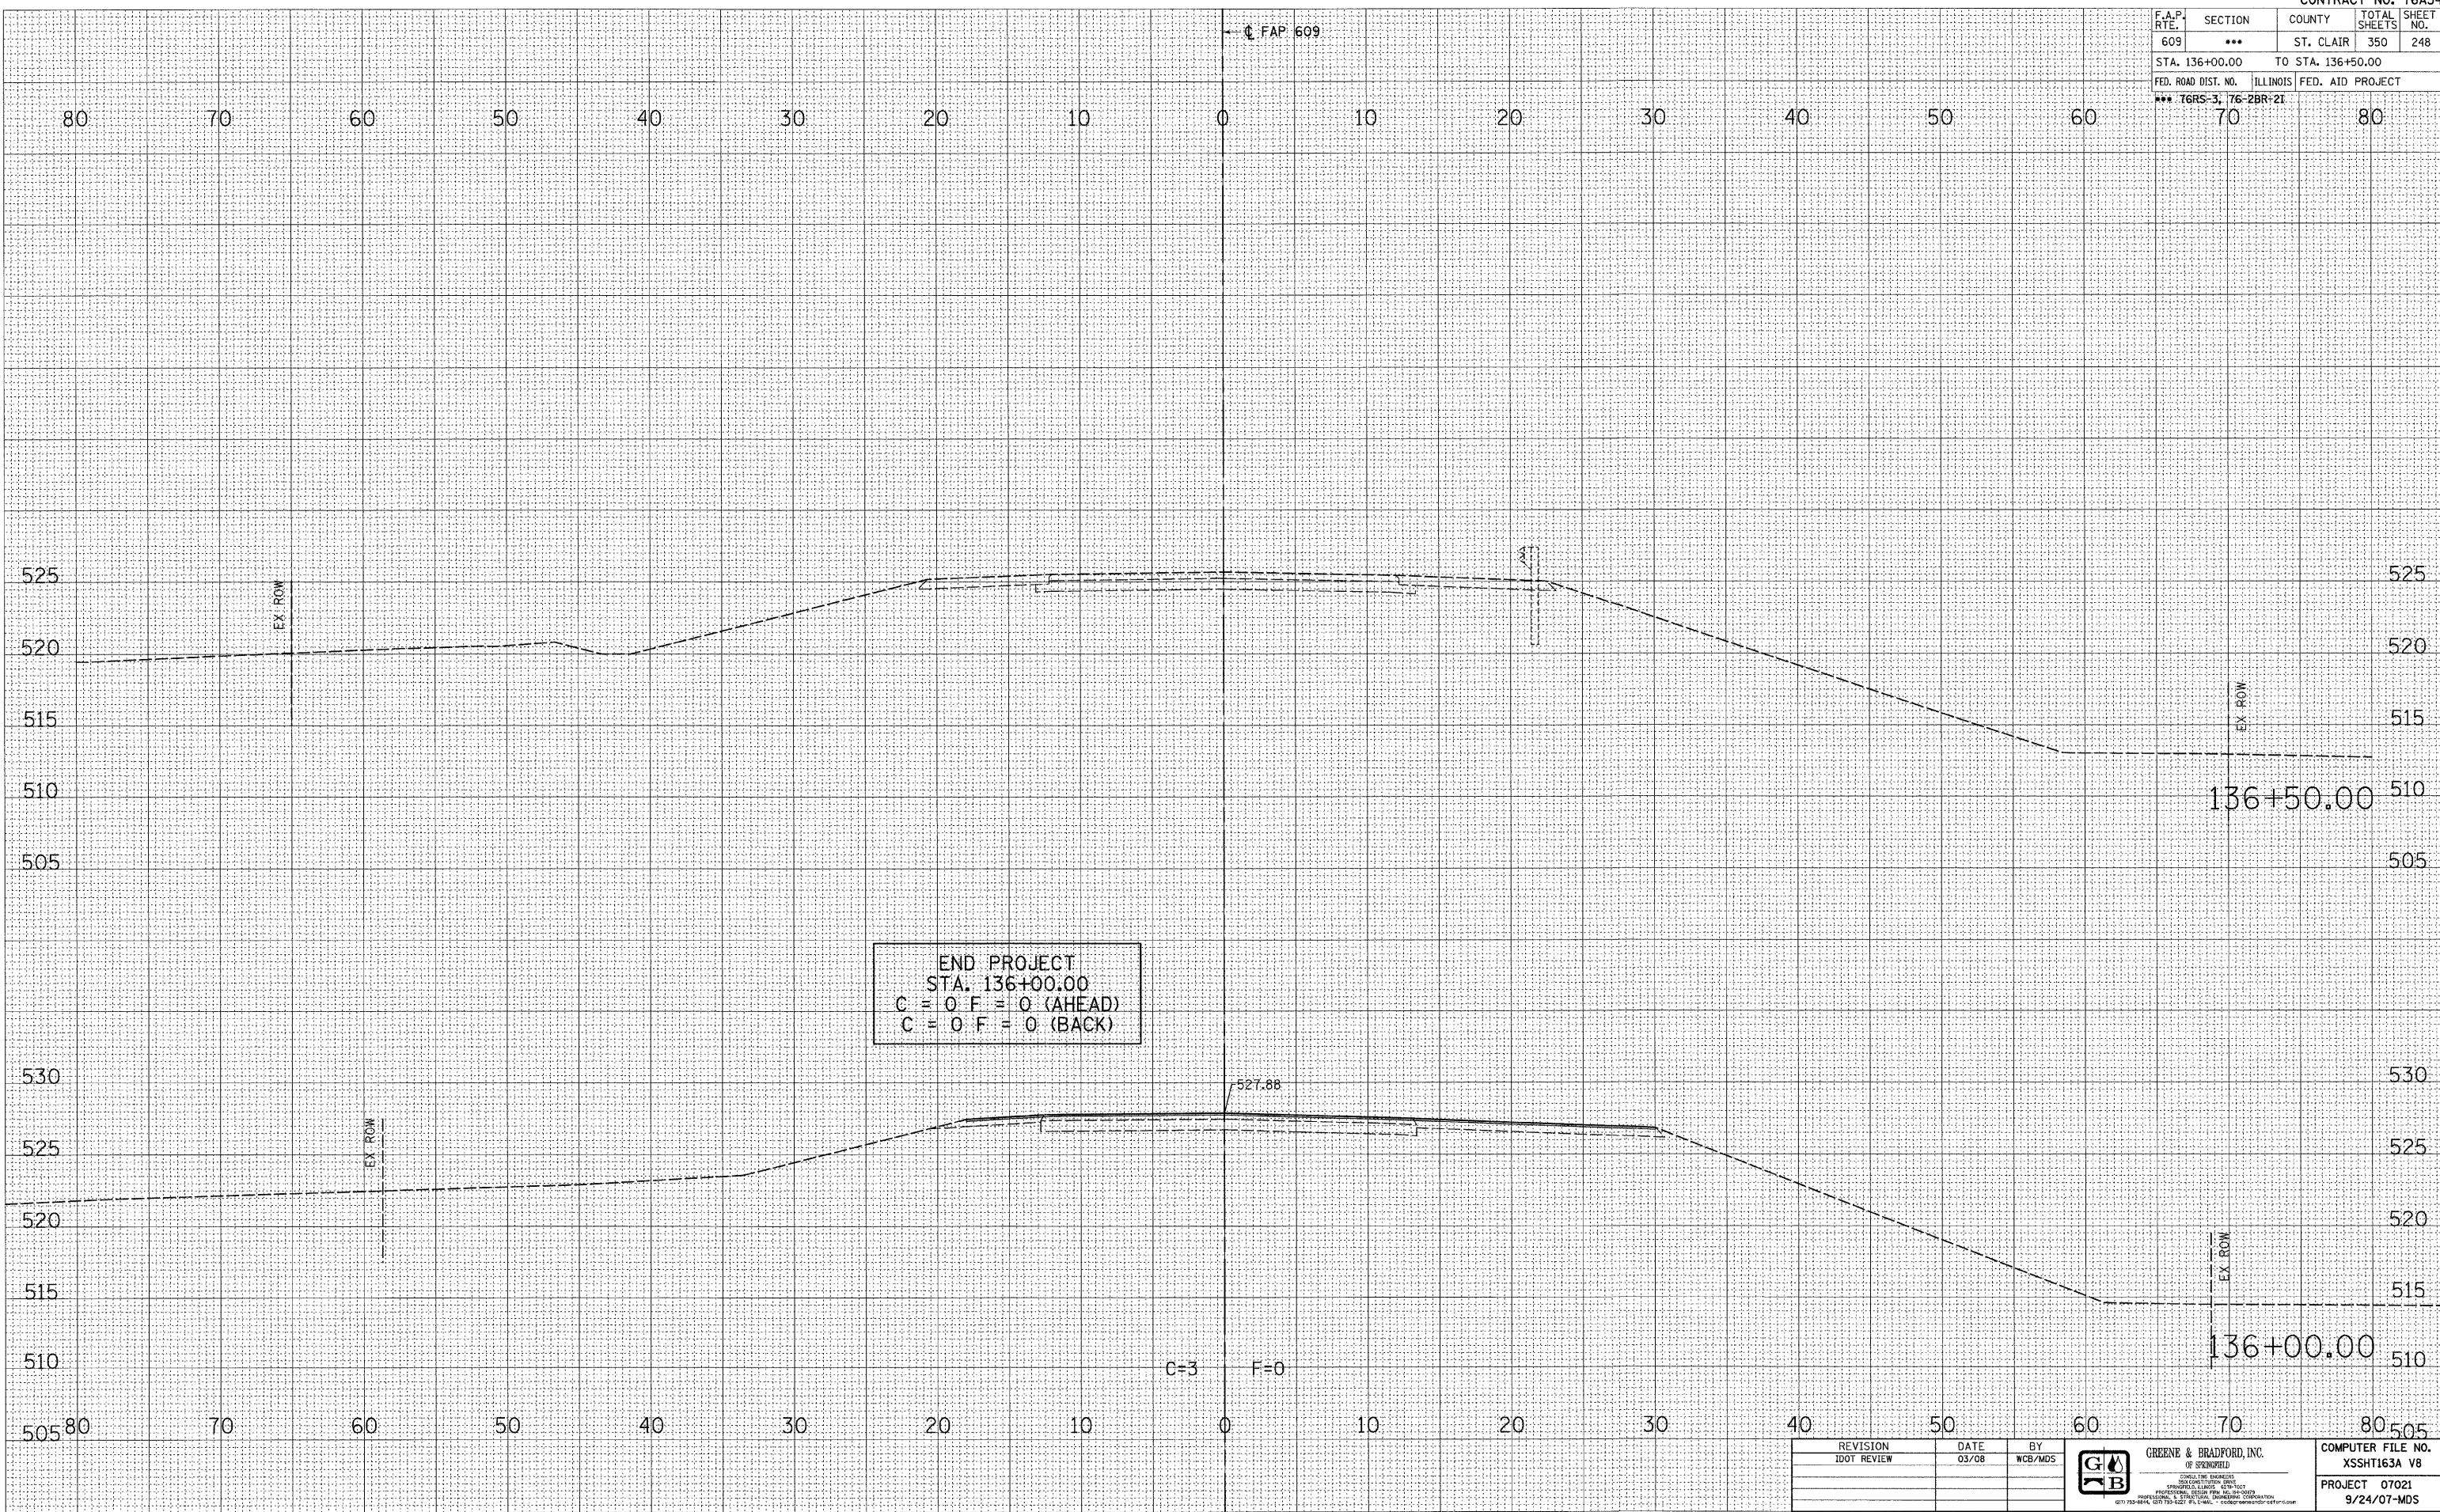

END PROJECT
 STA. 136+00.00
 C = 0 F = 0 (AHEAD)
 C = 0 F = 0 (BACK)

REVISION	DATE	BY
IDOT REVIEW	03/08	WCB/MDS



COMPUTER FILE NO.
 XSSHT163A V8
 PROJECT 07021
 9/24/07-MDS

MAINLINE CROSS SECTIONS - FAP 609 (IL RTE. 163) ST. CLAIR COUNTY
STA. 136+00.00 TO STA. 136+50.00