


F.A.P. RTE.	SECTION	COUNTY	TOTAL SHEETS	SHEET NO.
609	***	ST. CLAIR	350	254
STA. 500+50.00		TO STA. 500+75.00		
FED. ROAD DIST. NO.		ILLINOIS	FED. AID PROJECT	
*** 76RS-3, 76-ZBR-21				

FINAL SURVEY	DATE
SURVEYED	
PLOTTED	
NOTE BOOK	
AREAS CHECKED	

ORIGINAL SURVEY	DATE
SURVEYED	
PLOTTED	
NOTE BOOK	
AREAS CHECKED	

PLOT DATE = 8/1/2008 4:46:49 PM
 FILE NAME = J:\020765\CRANING\SSHTMINE_V8.dwg
 PLOT SCALE = 5.0000' / IN.
 MODEL = Default
 OPERATOR = mrcb

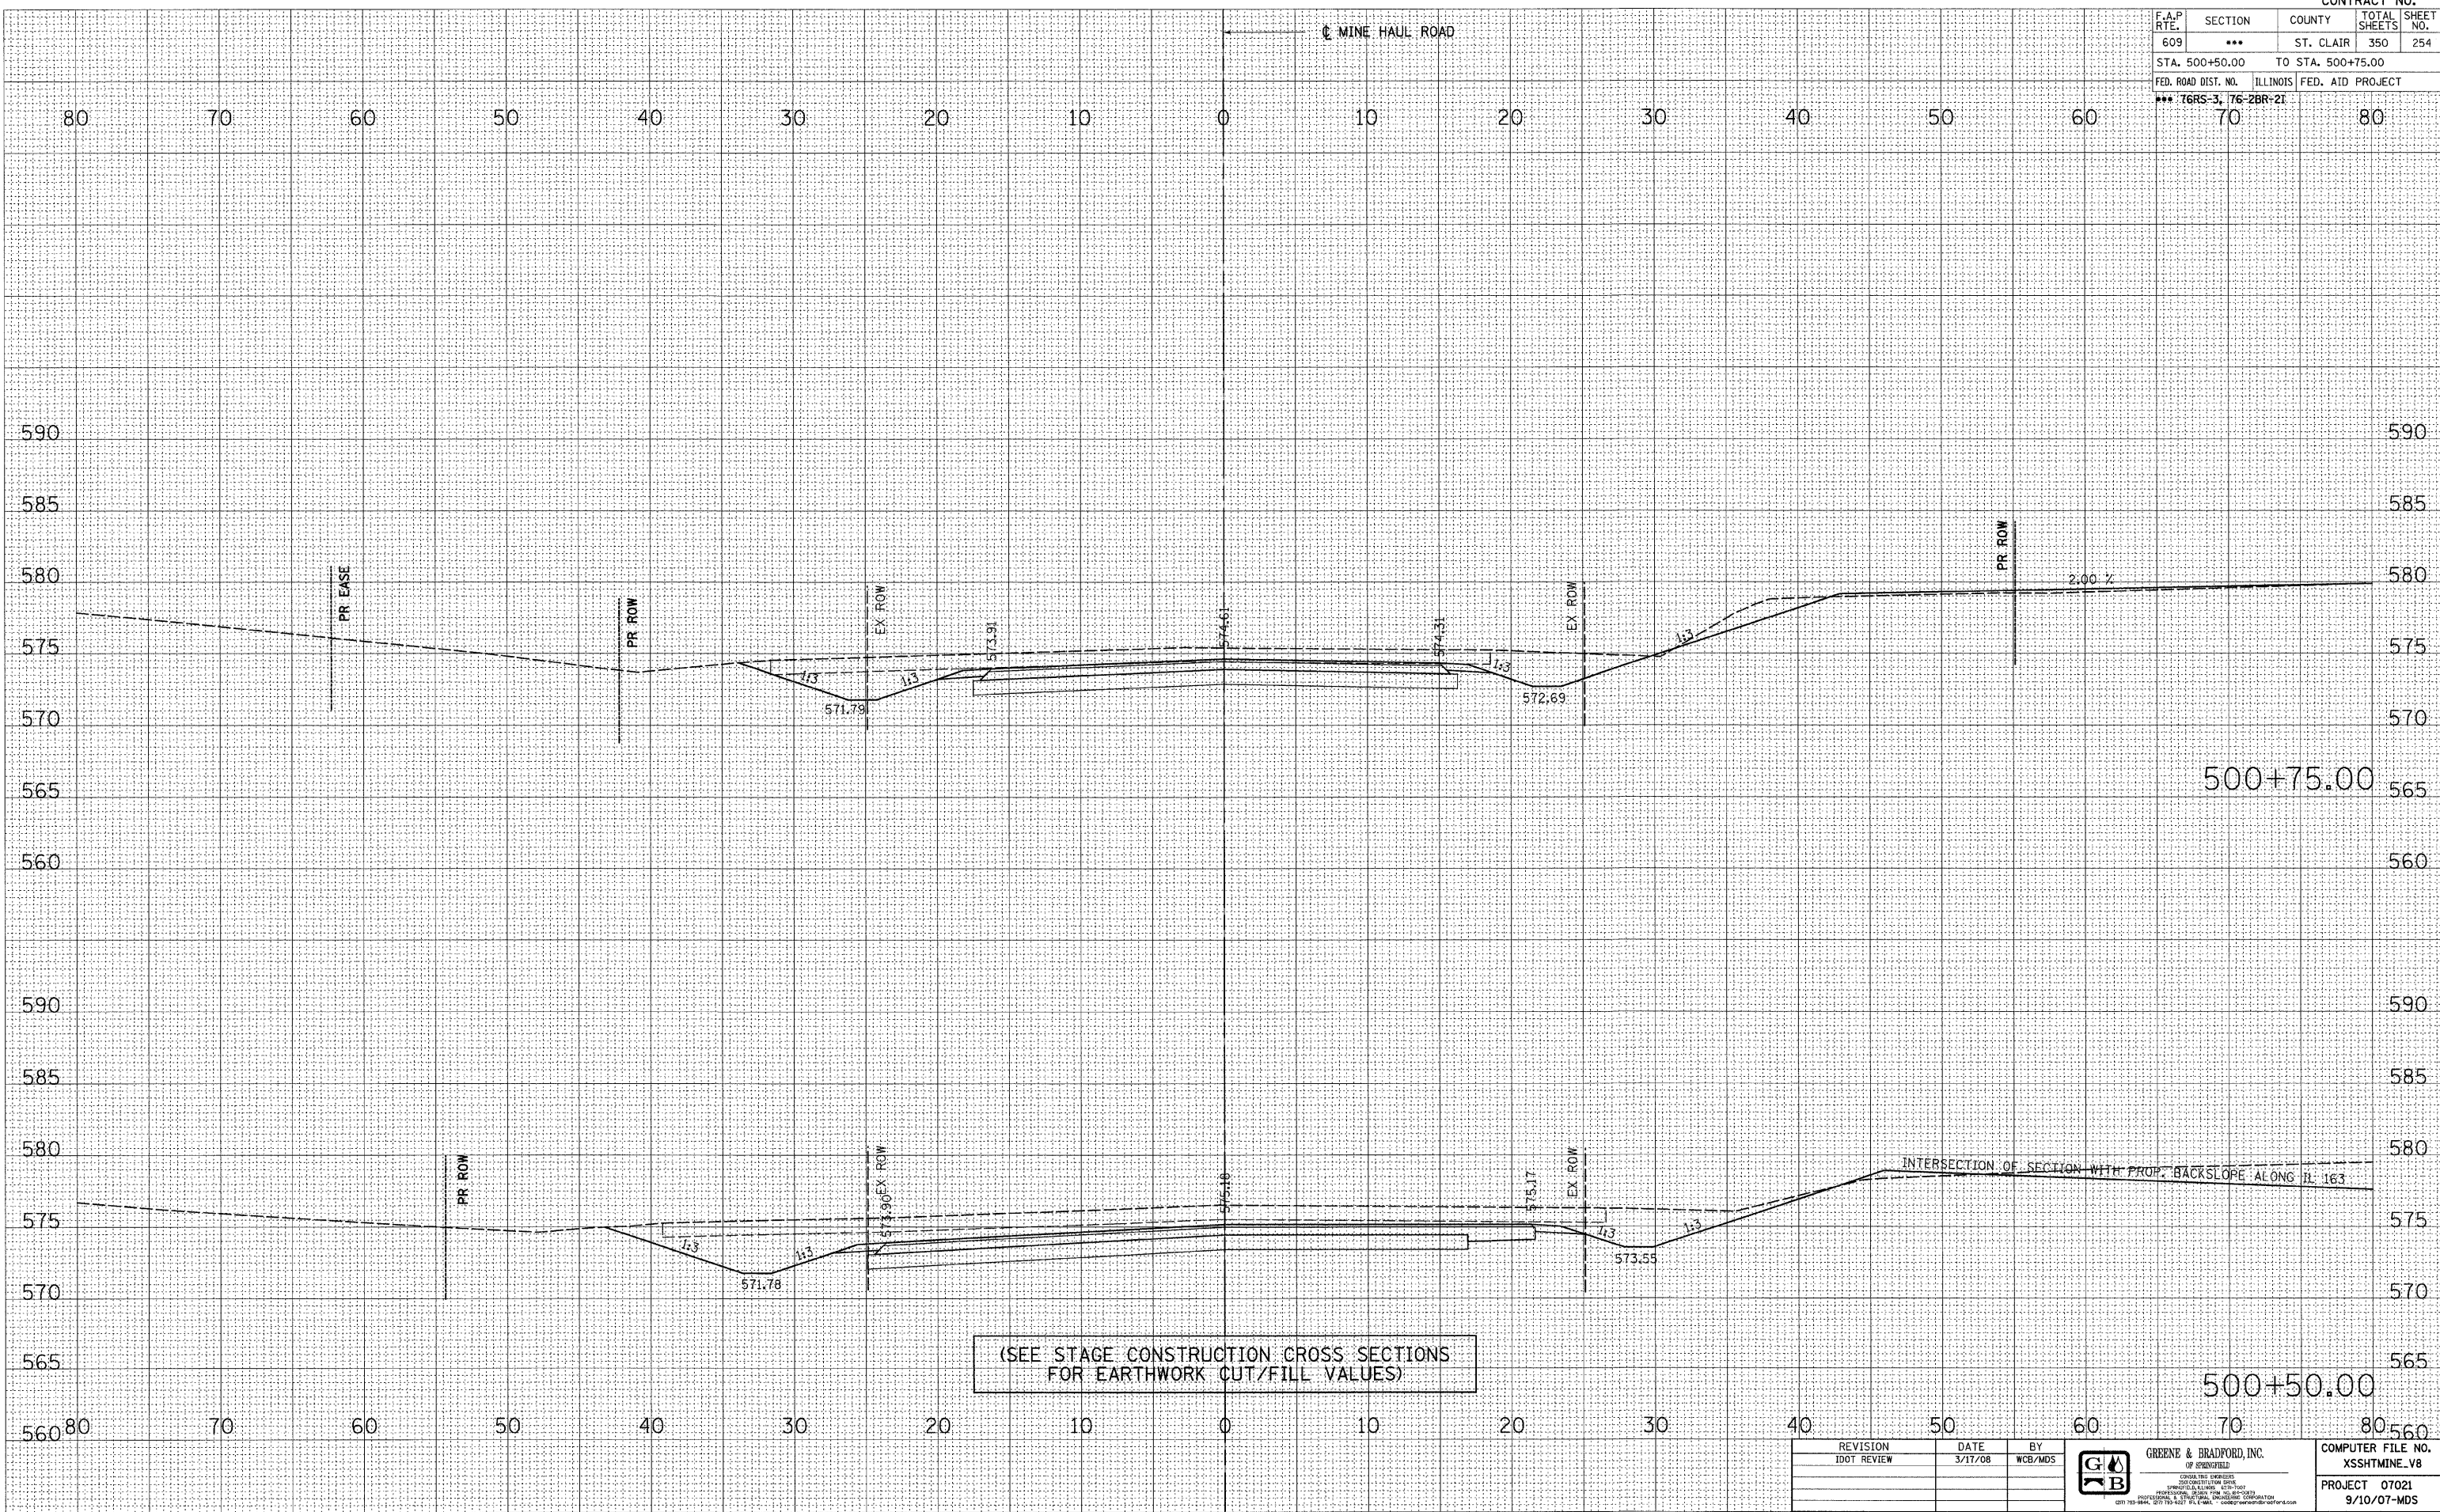

REVISION	DATE	BY
1DOT REVIEW	3/17/08	WCB/MDS

GB GREENE & BRADFORD, INC.
 OF SPRINGFIELD
 CONSULTING ENGINEERS
 200 WESTERN AVE. SUITE 200
 SPRINGFIELD, ILLINOIS 62761
 TEL: 217-223-8844 FAX: 217-223-8845
 WWW.GREENE-AND-BRADFORD.COM

COMPUTER FILE NO.	XSSHTMINE_V8
PROJECT	07021
	9/10/07-MDS

MINE HAUL ROAD CROSS SECTIONS – FAP 609 (IL RTE. 163) ST. CLAIR COUNTY
STA. 500+50.00 TO STA. 500+75.00