


F.A.P. RTE.	SECTION	COUNTY	TOTAL SHEETS	SHEET NO.
609	***	ST. CLAIR	350	256
STA. 501+50.00		TO STA. 501+75.00		
FED. ROAD DIST. NO.	ILLINOIS	FED. AID PROJECT		
*** 76RS-3, 76-2BR-21	70	80		

MINE HAUL ROAD

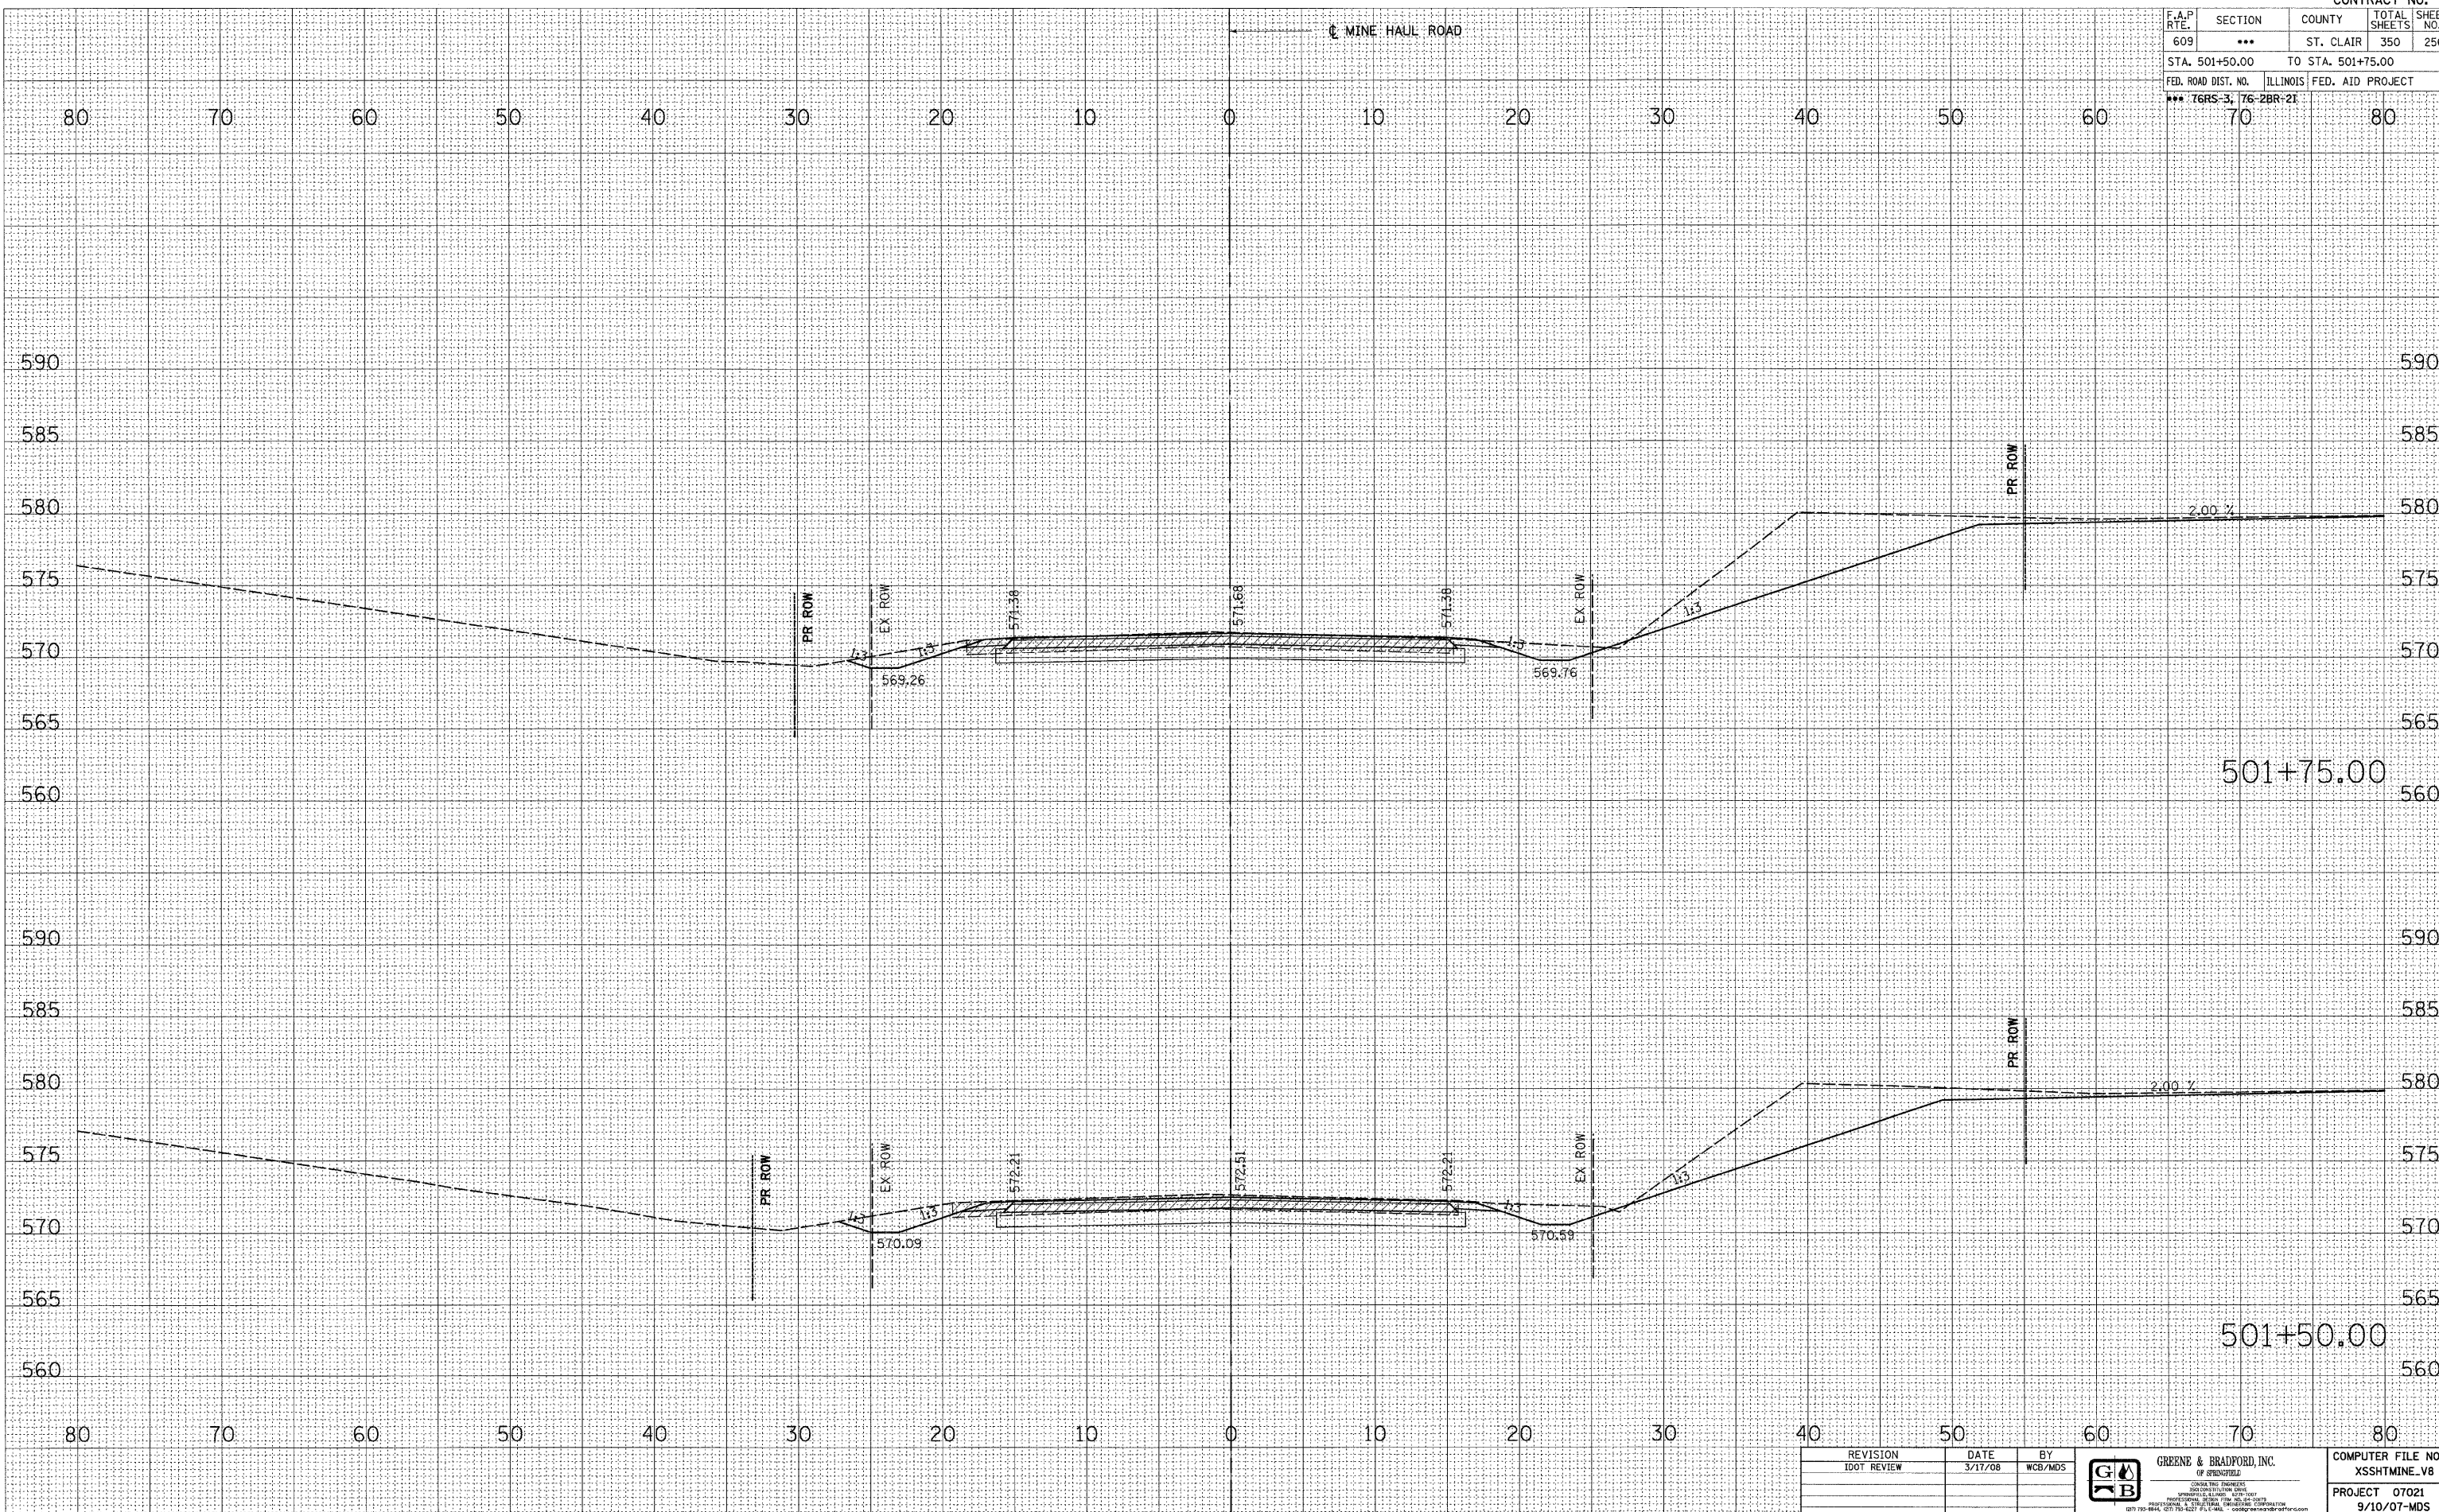

FINAL SURVEY	DATE
SURVEYED	
PLOTTED	
NOTE BOOK	
AREAS CHECKED	

ORIGINAL SURVEY	DATE
SURVEYED	
PLOTTED	
NOTE BOOK	
AREAS CHECKED	

PLOT DATE = 8/1/2008 4:45:50 PM
 FILE NAME = J:\2007\DRAWINGS\XSSHTMINE_V8.dwg
 PLOT SCALE = 5/8" = 1' IN.
 MODEL = Defaults
 OPERATOR = marks

REVISION	DATE	BY
IDOT REVIEW	3/17/08	WCB/MDS



GREENE & BRADFORD, INC.
 OF SPRINGFIELD
 CONSULTING ENGINEERS
 2000 W. STATE STREET
 SPRINGFIELD, ILLINOIS 62761
 PROFESSIONAL ENGINEER LICENSE NO. 001-001-001
 PROFESSIONAL SURVEYOR LICENSE NO. 001-001-001
 (618) 793-8944, (618) 793-8227 FAX (618) 793-8944

COMPUTER FILE NO.
XSSHTMINE_V8
PROJECT 07021
9/10/07-MDS

MINE HAUL ROAD CROSS SECTIONS - FAP 609 (IL RTE. 163) ST. CLAIR COUNTY
STA. 501+50.00 TO STA. 501+75.00