


F.A.P. SECTION		COUNTY		TOTAL SHEET NO.	
609	***	ST. CLAIR		350	257
STA. 502+00.00		TO STA. 502+25.00			
FED. ROAD DIST. NO.		ILLINOIS		FED. AID PROJECT	
*** 76RS-3; 76-2BR-21				70 80	

CONTRACT NO.

DATE	BY
SURVEYED	PLOTTED
NO. BOOK	NO. SHEET
AREAS CHECKED	

DATE	BY
SURVEYED	PLOTTED
NO. BOOK	NO. SHEET
AREAS CHECKED	

PLOT DATE = 8/1/2008 4:46:50 PM
 FILE NAME = J:\2007\DRAWINGS\SSHTMINE.VB\401
 PLOT SCALE = 5/8" = 1' IN.
 MODEL = Default
 OPERATOR = marks

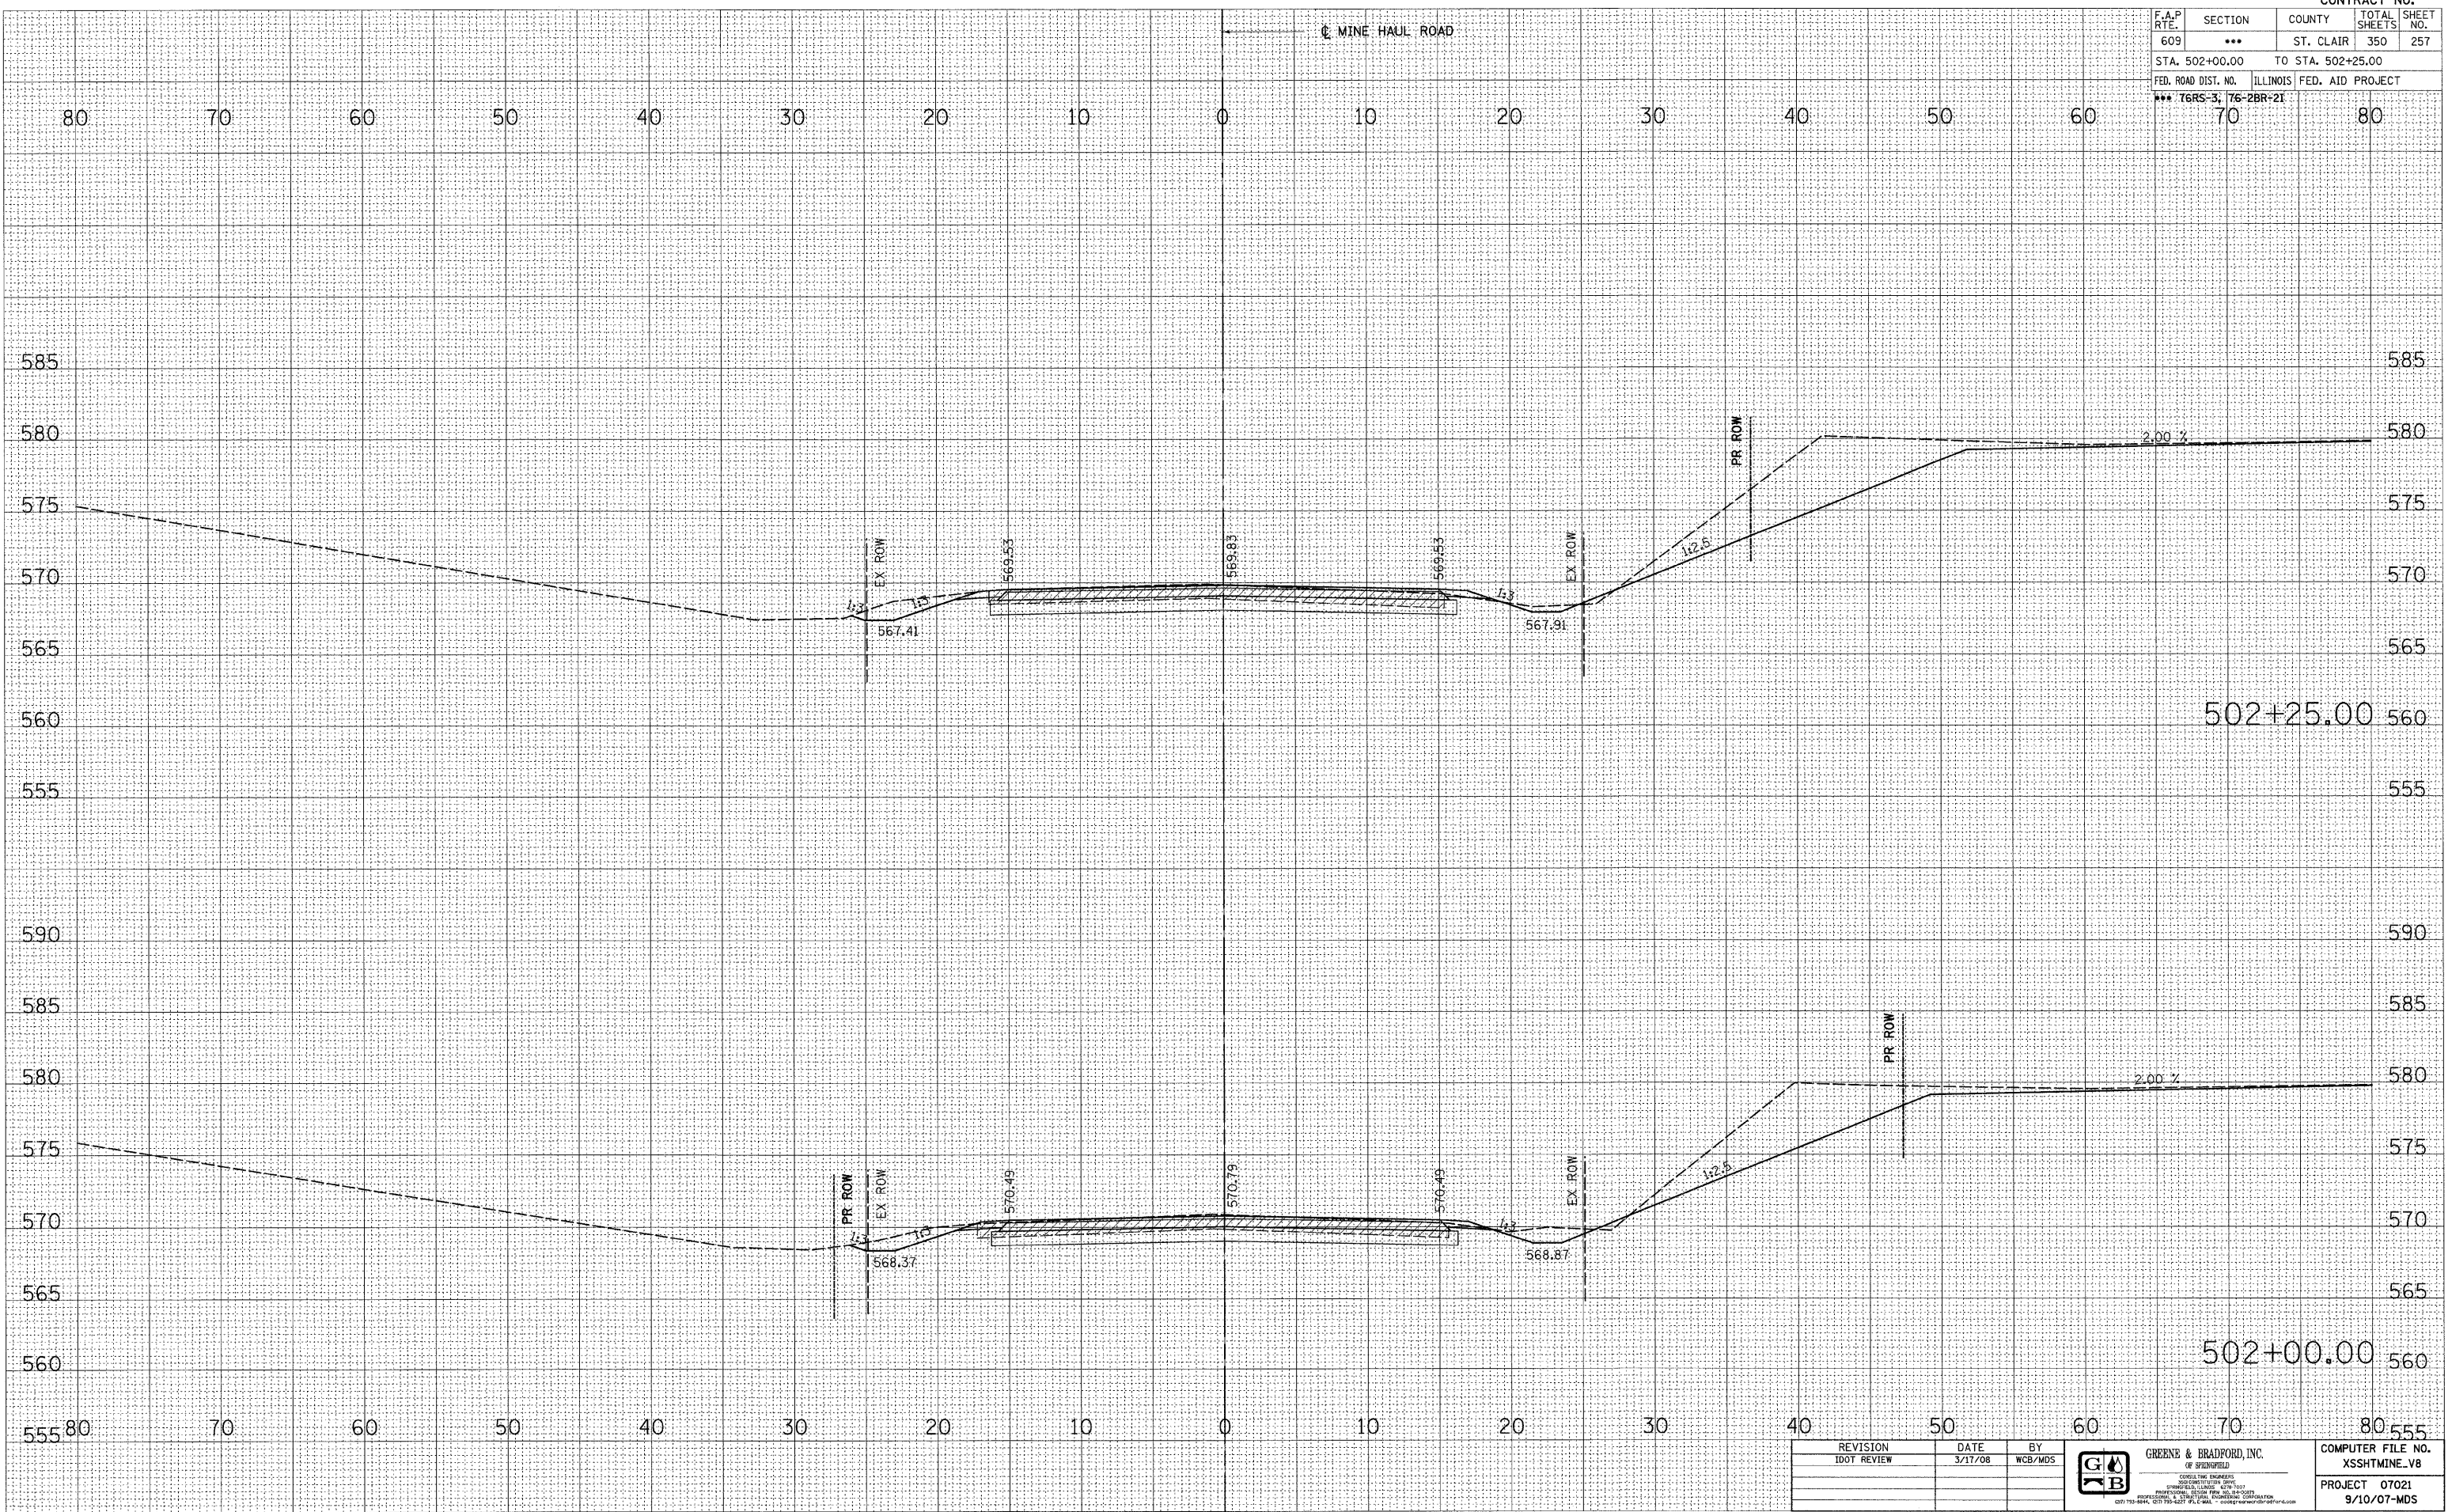

REVISION	DATE	BY
1007 REVIEW	3/17/08	WCB/MDS

GREENE & BRADFORD, INC.
 OF SPRINGFIELD
 CONSULTING ENGINEERS
 200 WEST WASHINGTON STREET
 SPRINGFIELD, ILLINOIS 62782-4000
 PHONE: 217-223-1100 FAX: 217-223-1101
 CELL: 713-844, 618-733-4227 W.C. WALL - csw@greenbradford.com

COMPUTER FILE NO. XSSHTMINE_VB
 PROJECT 07021
 9/10/07-MDS

**MINE HAUL ROAD CROSS SECTIONS - FAP 609 (IL RTE. 163) ST. CLAIR COUNTY
 STA. 502+00.00 TO STA. 502+25.00**