


F.A.P. RTE.	SECTION	COUNTY	TOTAL SHEETS	SHEET NO.
609	***	ST. CLAIR	350	266
STA. 89+00.00		TO STA. 90+00.00		
FED. ROAD DIST. NO.		ILLINOIS	FED. AID PROJECT	
*** 76RS-3, 76-2BR-2I				

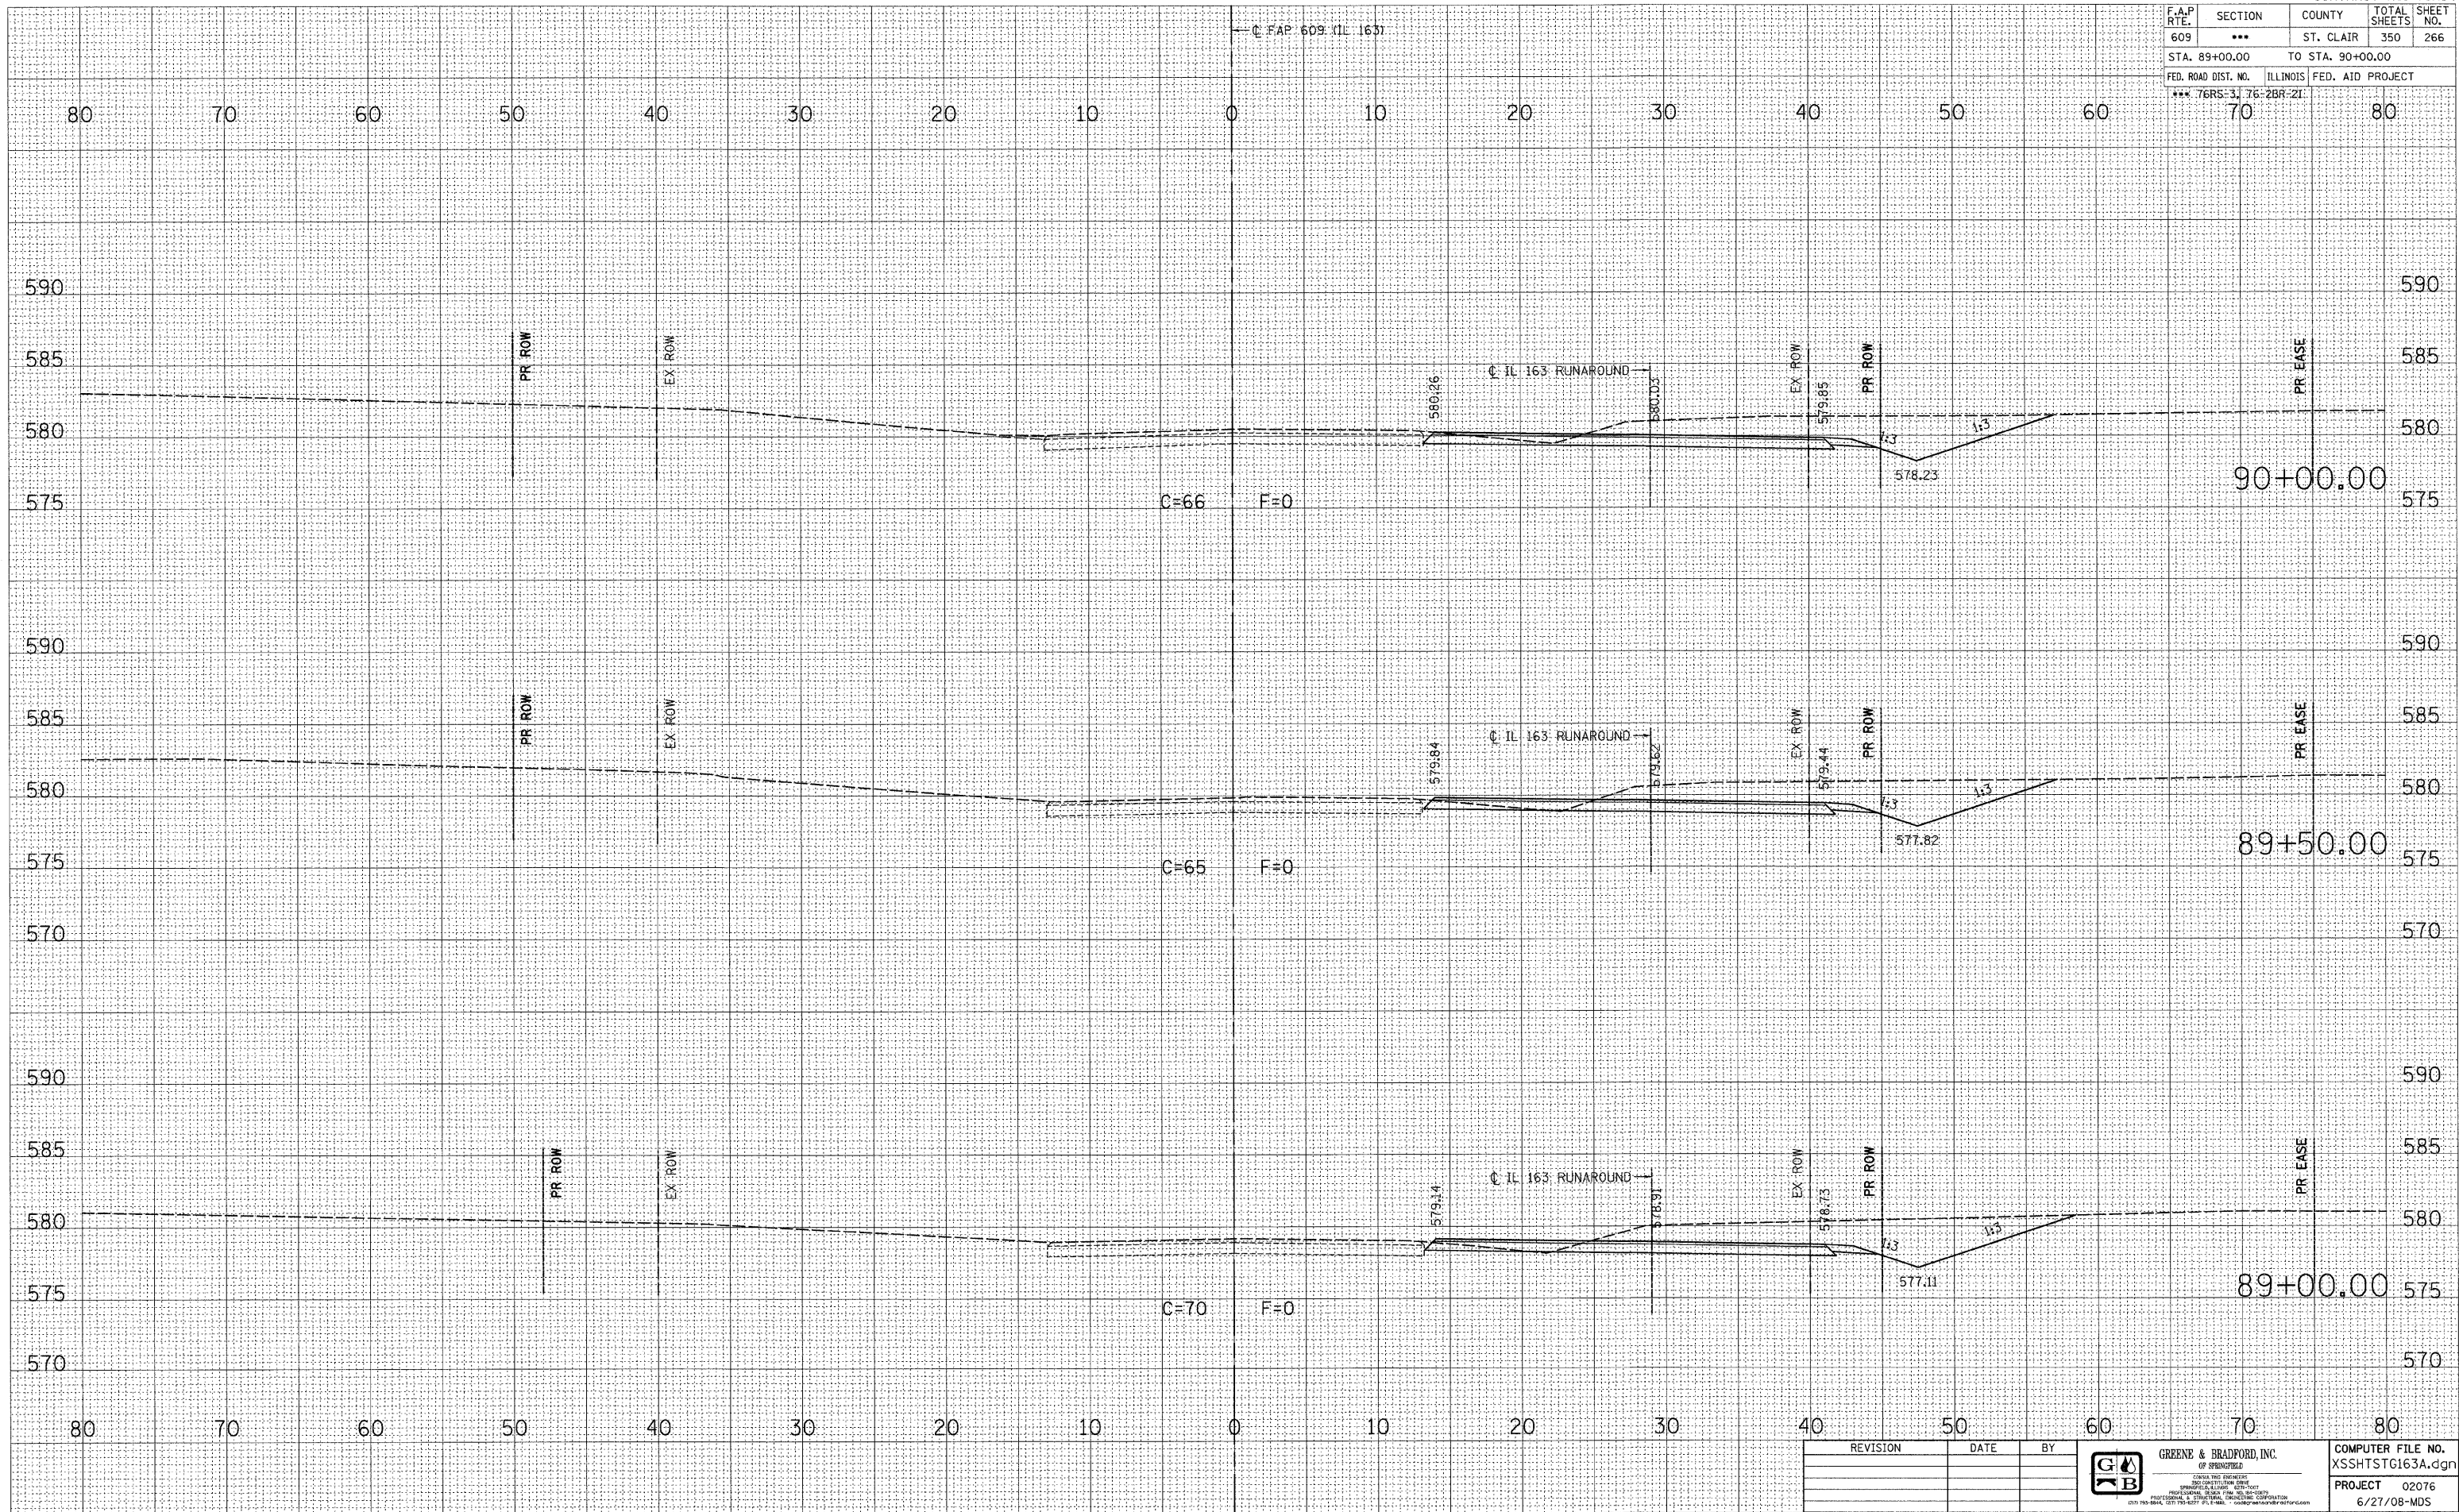

BY	DATE
FINAL SURVEY	SURVEYED
NOTE BOOK	PLOTTED
NO.	AREAS CHECKED

BY	DATE
ORIGINAL SURVEY	SURVEYED
NOTE BOOK	PLOTTED
NO.	AREAS CHECKED

PLOT DATE = 8/7/2008 4:51:50 PM
 FILE NAME = J:\62076\DRAWINGS\XSSHSTG163A.dgn
 PLOT SCALE = 5/8" = 1' IN.
 MODEL = Default
 OPERATOR = mbrks

REVISION	DATE	BY

GREENE & BRADFORD, INC.
 OF SPRINGFIELD
 CIVIL ENGINEERS
 2000 SOUTH MAIN STREET
 SPRINGFIELD, ILLINOIS 62761
 PHONE: 217-223-8844 FAX: 217-223-8844
 WWW: WWW.GREENE-AND-BRADFORD.COM

COMPUTER FILE NO.	XSSHSTG163A.dgn
PROJECT	02076
	6/27/08-MDS

FAP 609 (IL RTE. 163) ST. CLAIR COUNTY / MAINLINE CROSS SECTIONS - STAGE 1
STA. 89+00.00 TO STA. 90+00.00