


F.A.P. RTE.	SECTION	COUNTY	TOTAL SHEETS	SHEET NO.
609	***	ST. CLAIR	350	268
STA. 91+50.00		TO STA. 92+50.00		
FED. ROAD DIST. NO.	ILLINOIS	FED. AID PROJECT		
*** 76RS-3, 76-2BR-21				

BY	DATE

BY	DATE

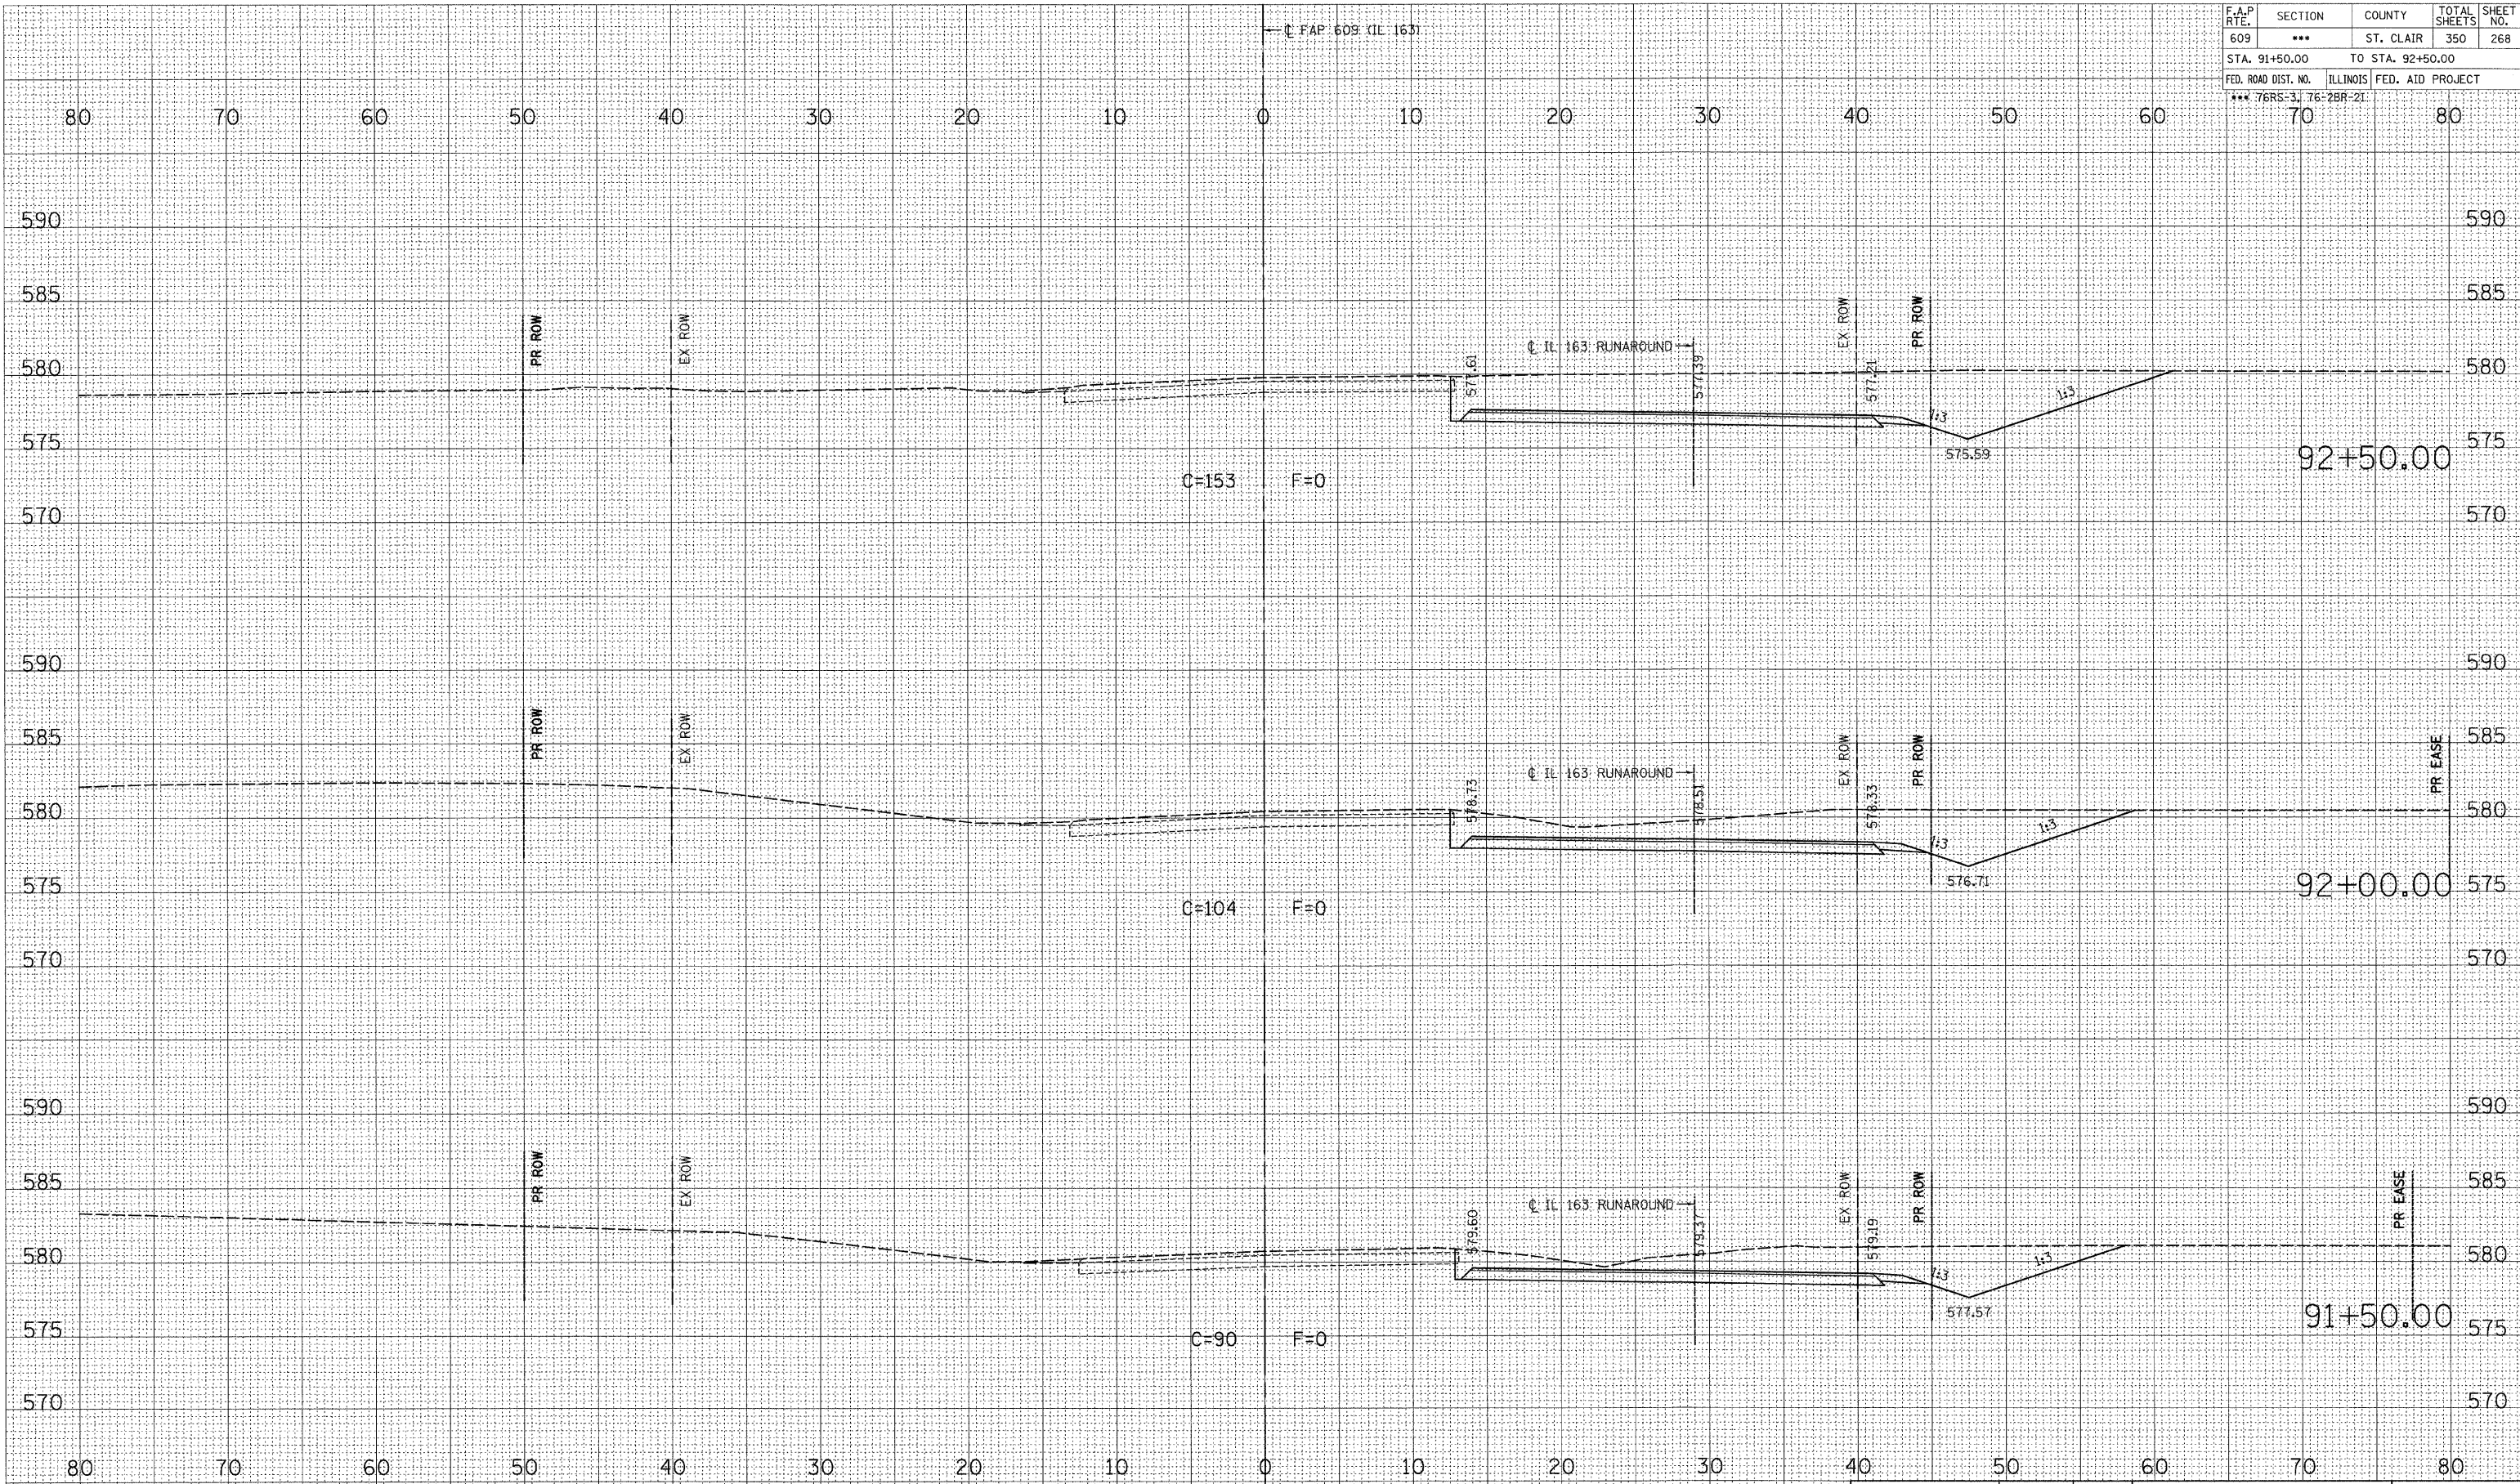

PLOT DATE = 8/1/2008 4:51:51 PM
 FILE NAME = J:\2007\DRAWINGS\XSSHSTG163A.dgn
 PLOT SCALE = 5/8" = 1' / IN.
 MODEL = Defaults
 OPERATOR = marks

REVISION	DATE	BY



COMPUTER FILE NO.
XSSHSTG163A.dgn
PROJECT 02076
6/27/08-MDS

FAP 609 (IL RTE. 163) ST. CLAIR COUNTY / MAINLINE CROSS SECTIONS - STAGE 1
STA. 91+50.00 TO STA. 92+50.00