


F.A.P. RTE.	SECTION	COUNTY	TOTAL SHEETS	SHEET NO.
609	***	ST. CLAIR	350	273
STA. 97+50.00		TO STA. 98+44.16		
FED. ROAD DIST. NO.		ILLINOIS	FED. AID PROJECT	
*** 76RS-3, 76-2BR-21				

DATE	BY
SURVEYED	PLOTTED
NOTE BOOK	AREAS CHECKED
NO.	

DATE	BY
SURVEYED	PLOTTED
NOTE BOOK	AREAS CHECKED
NO.	

PLOT DATE = 8/1/2008 4:54:53 PM
 FILE NAME = J:\02076\DRAWINGS\XSSHTSTG163A.dgn
 PLOT SCALE = 5.0000' / IN.
 MODEL = Defaults
 OPERATOR =

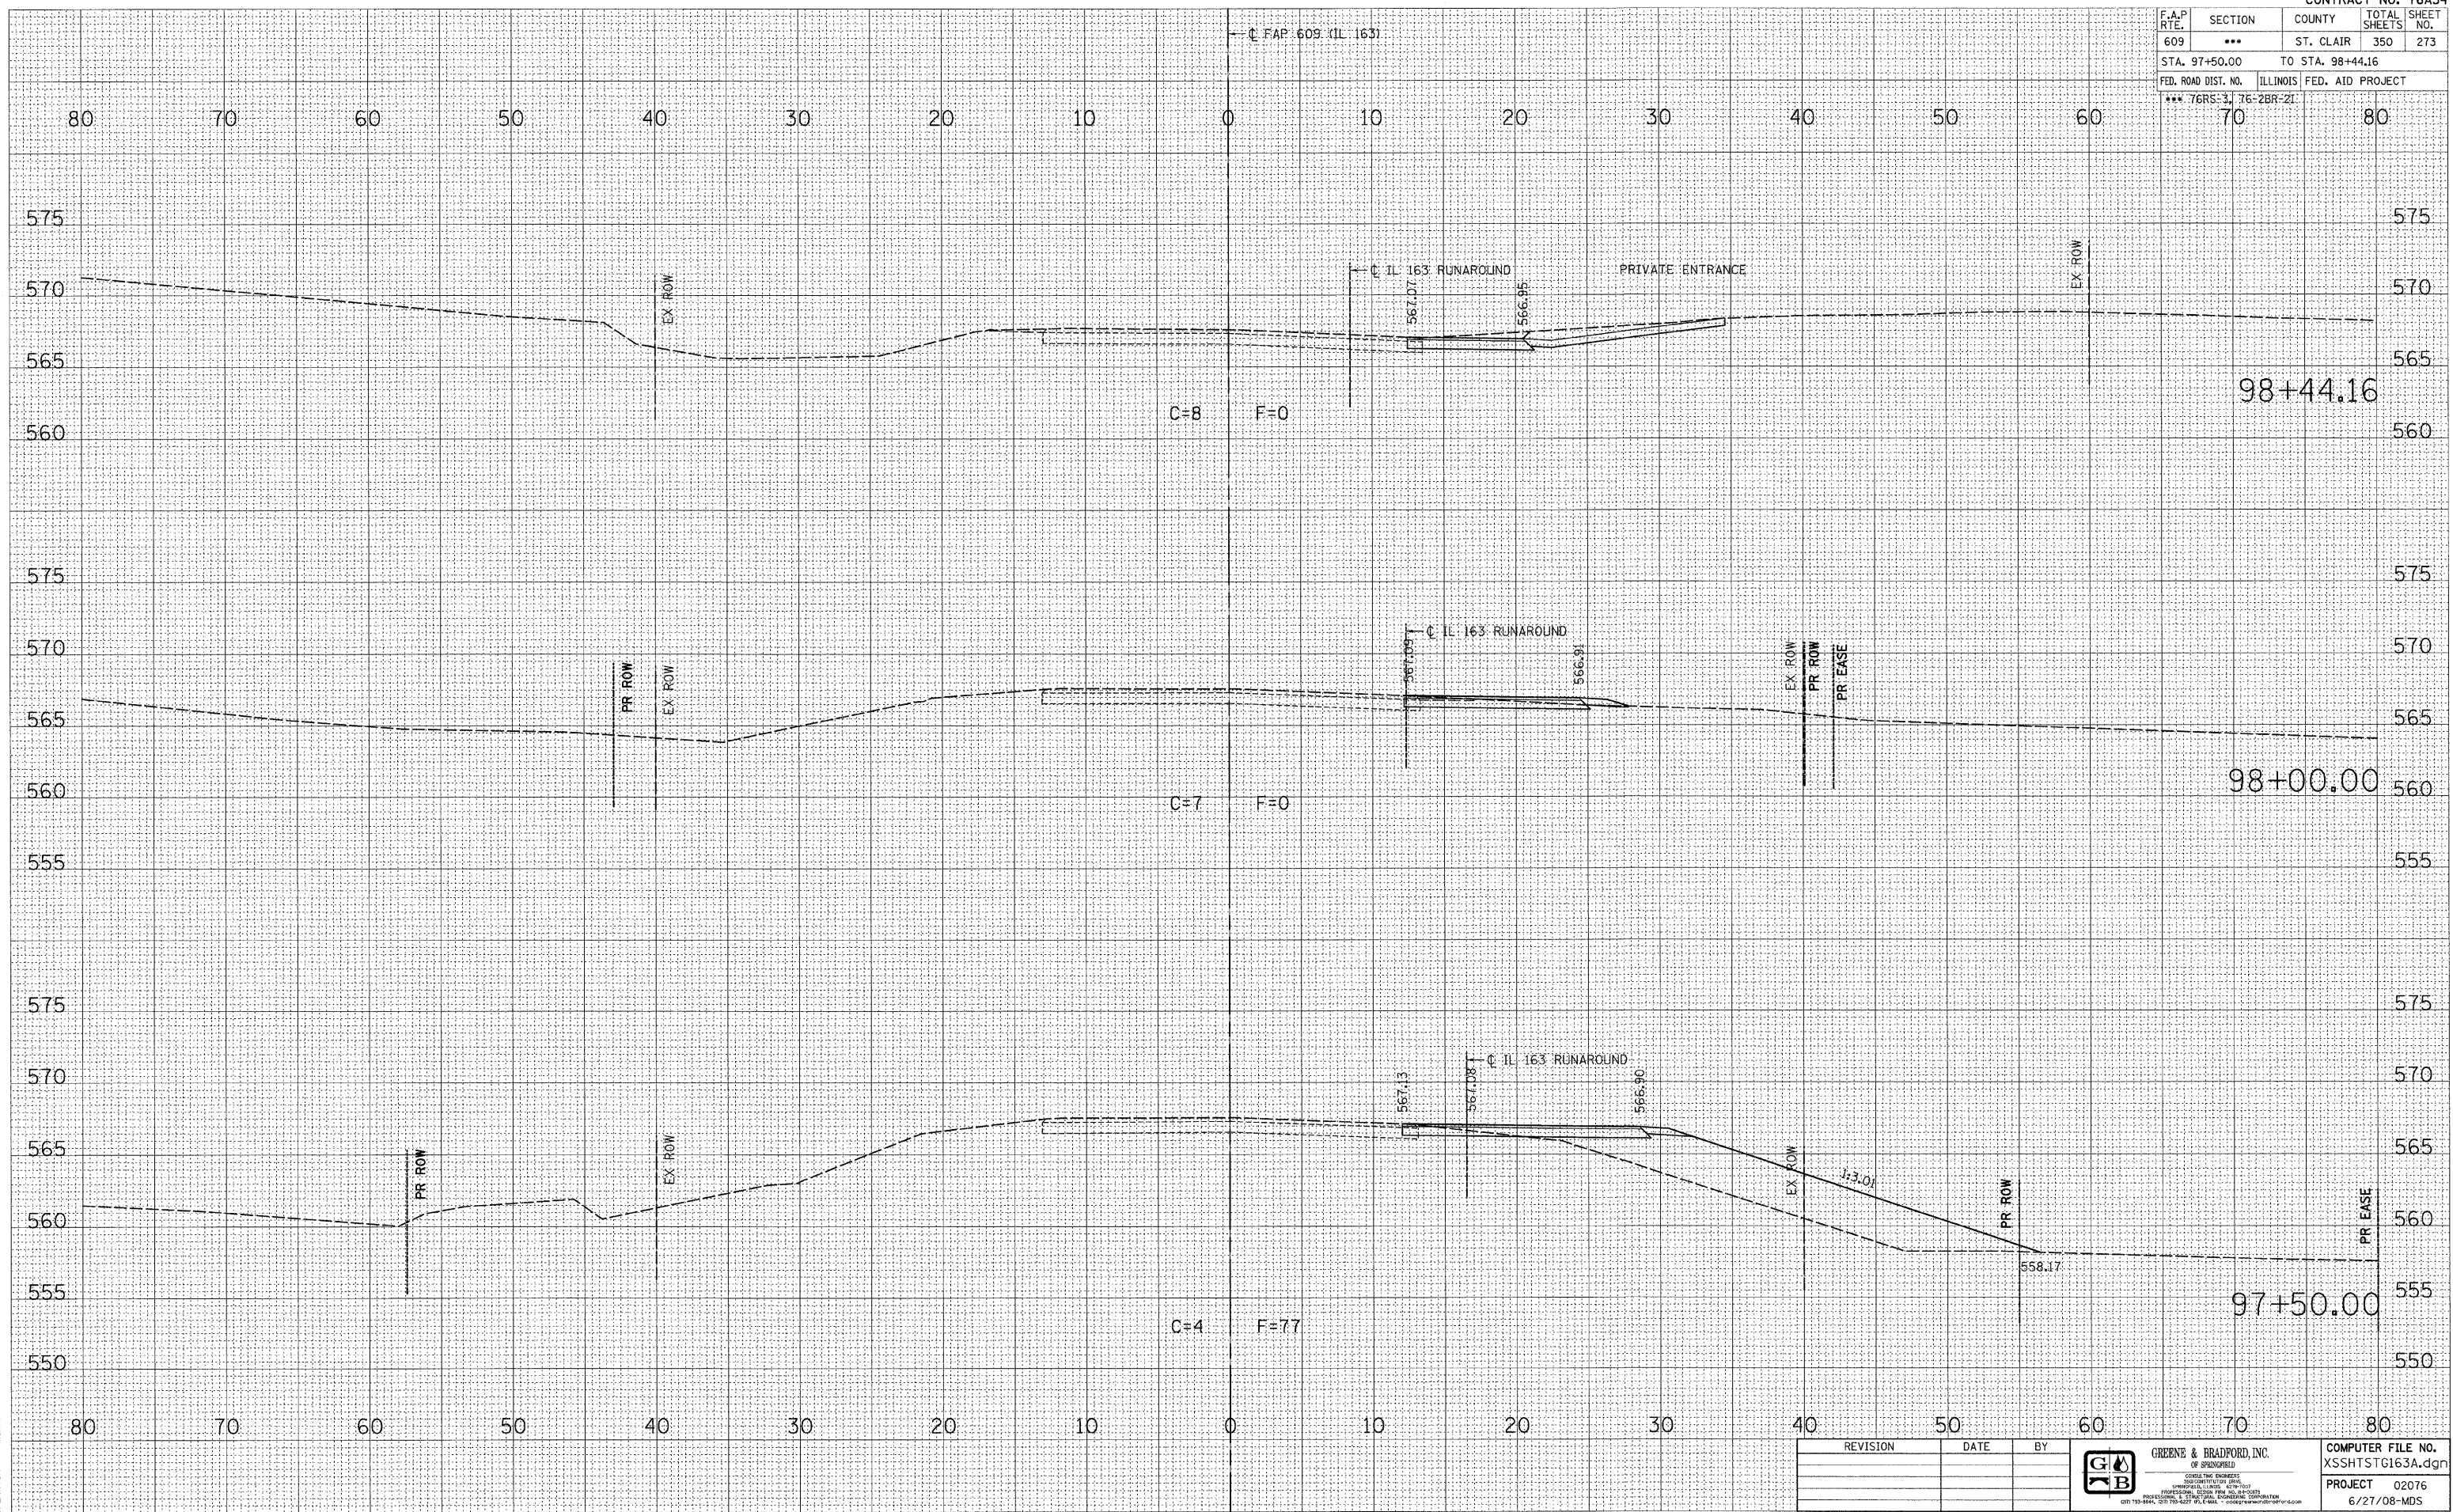

REVISION	DATE	BY

GB	GREENE & BRADFORD, INC. OF SPRINGFIELD CONSULTING ENGINEERS 200 WEST 11TH STREET SPRINGFIELD, ILLINOIS 62761-1000 TEL: 217-223-8444 FAX: 217-223-8444 WWW.GREENE-AND-BRADFORD.COM	COMPUTER FILE NO. XSSHTSTG163A.dgn PROJECT 02076 6/27/08-MDS
-----------	---	-----------------------------------------------------------------------

FAP 609 (IL RTE. 163) ST. CLAIR COUNTY / MAINLINE CROSS SECTIONS – STAGE 1
STA. 97+50.00 TO STA. 98+44.16