



F.A.P. RTE.	SECTION	COUNTY	TOTAL SHEETS	SHEET NO.
609	***	ST. CLAIR	350	275
STA. 99+50.00		TO STA. 99+50.00		
FED. ROAD DIST. NO.		ILLINOIS	FED. AID PROJECT	
*** 76RS-3, 76-2BR-21		70	80	

FINAL SURVEY	BY _____	DATE _____
SURVEYED		
PLOTTED		
NOTE BOOK		
AREAS CHECKED		
NO.		

ORIGINAL SURVEY	BY _____	DATE _____
CURVEY		
PLOTTED		
TEMPLATE		
NOTE BOOK		
AREAS CHECKED		
NO.		

PLOT DATE = 8/1/2008 4:54:54 PM
 FILE NAME = J:\2007\DRAWINGS\XSSHTSTG163A.dgn
 PLOT SCALE = 5/8" = 1' / IN.
 MODEL = Default
 OPERATOR = marks

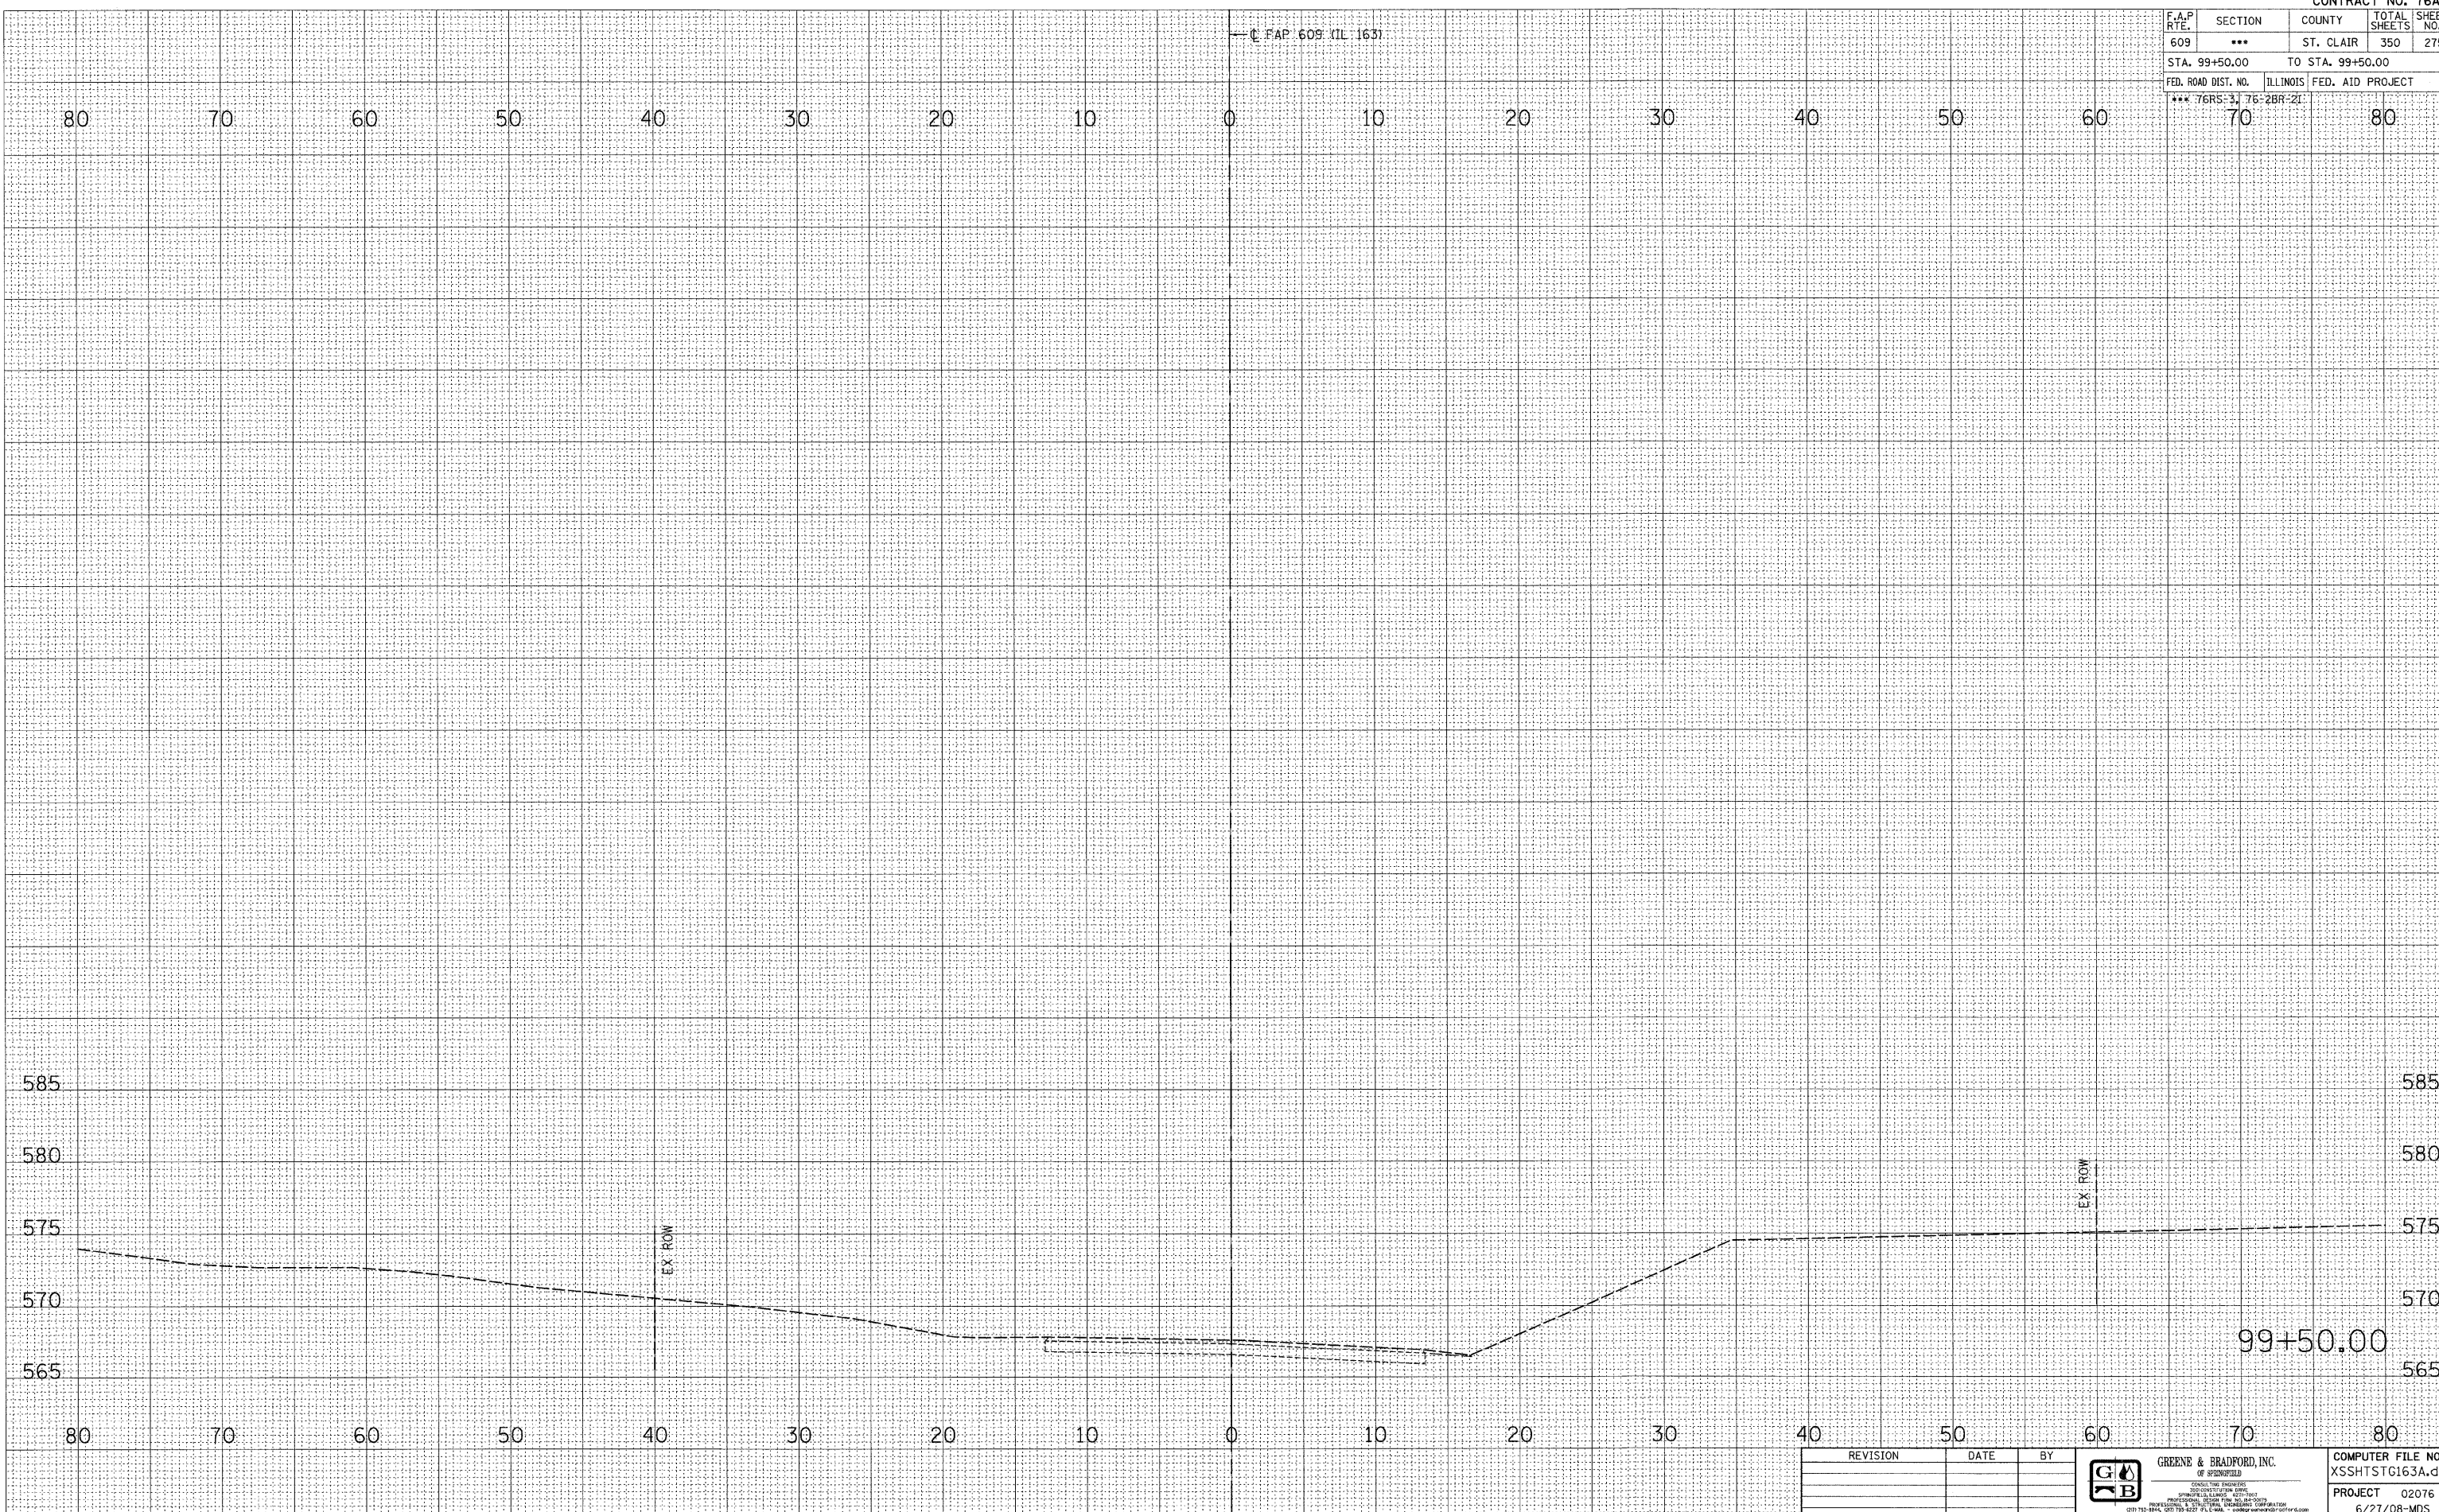

REVISION	DATE	BY	 GREENE & BRADFORD, INC. OF SPRINGFIELD <small>CONSULTING ENGINEERS 2025 CONSTITUTION BLVD. #101 SPRINGFIELD, ILLINOIS 62761 PROFESSIONAL ENGINEERS & SURVEYORS LICENSE NO. 0000030 (201) 792-8244, (202) 793-8227 FAX (201) 792-8244 - www.greenebradford.com</small>	COMPUTER FILE NO. XSSHTSTG163A.dgn
				PROJECT 02076
				6/27/08-MDS