


F.A.P. RTE.	SECTION	COUNTY	TOTAL SHEETS	SHEET NO.
609	***	ST. CLAIR	350	276
STA. 83+00.00		TO STA. 84+00.00		
FED. ROAD DIST. NO.	ILLINOIS	FED. AID PROJECT		
*** 76RS-3, 76-2BR-21	70	80		

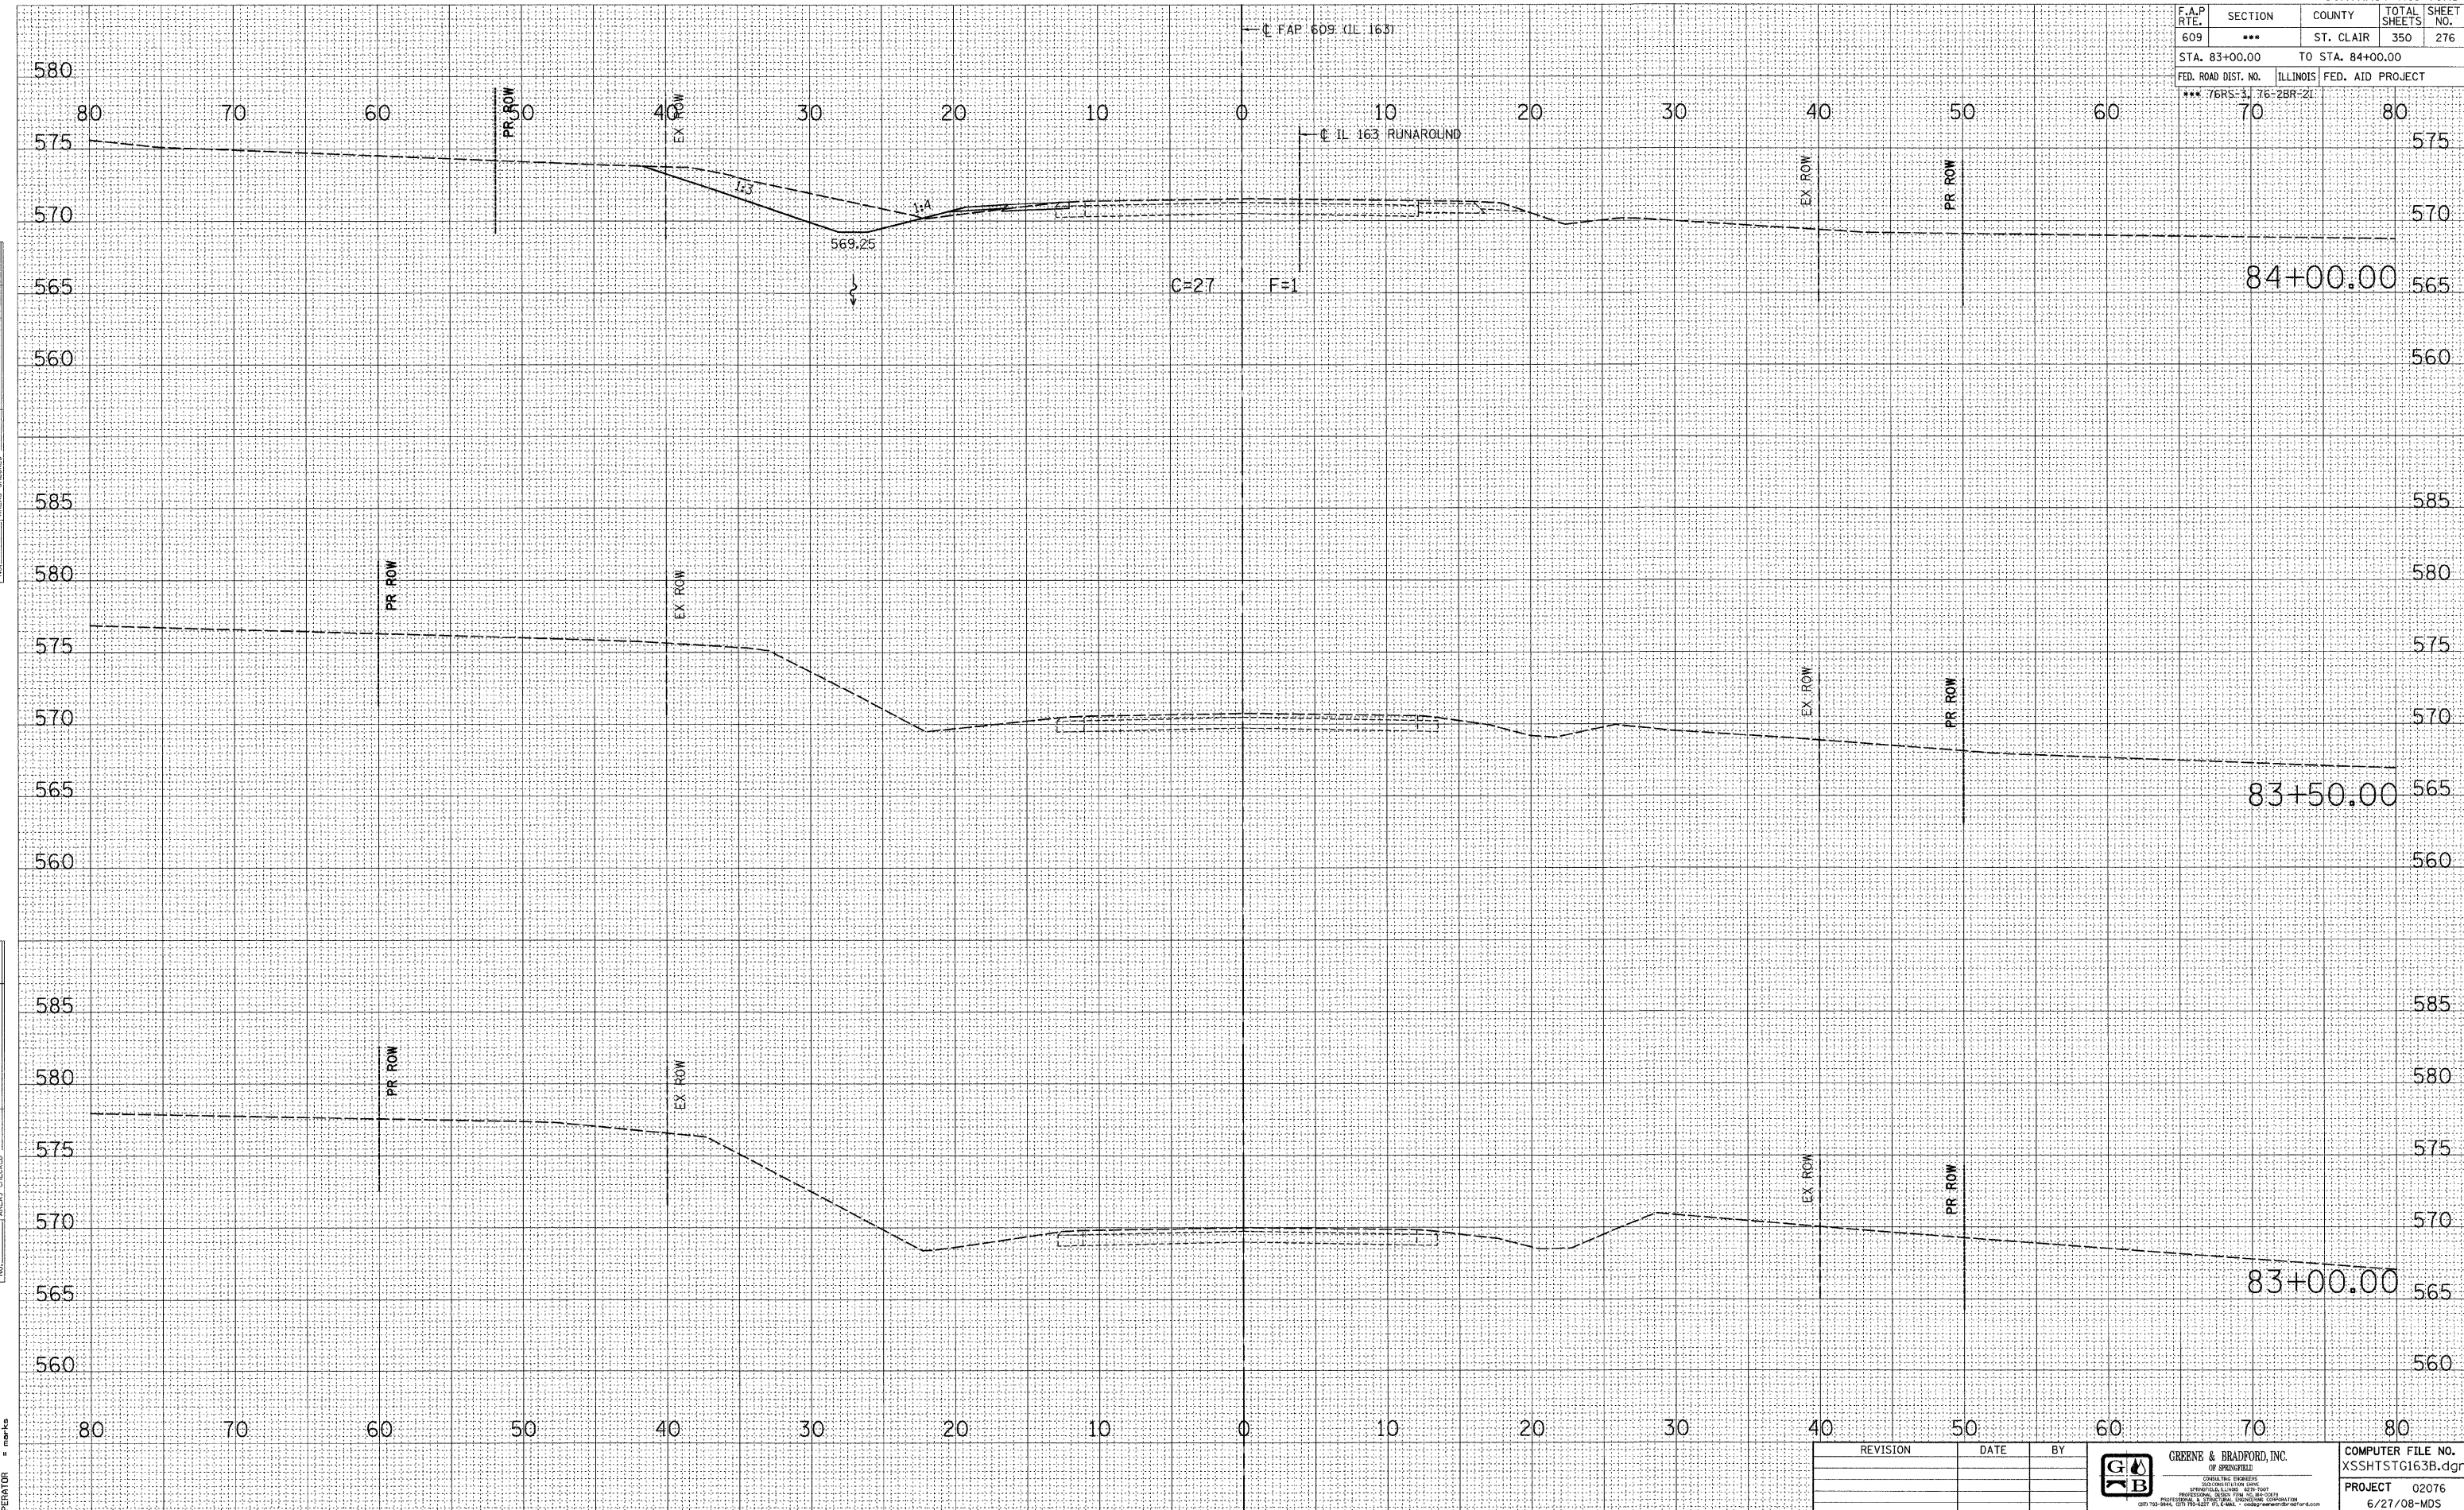

BY	DATE

FINAL SURVEY	SURVEYED
NOTE BOOK	PLOTTED
NO.	

BY	DATE

ORIGINAL SURVEY	SURVEYED
NOTE BOOK	PLOTTED
NO.	

PLOT DATE = 8/1/2008 4:51:56 PM
 FILE NAME = I:\2007\DRAWINGS\XSHTSTG163B.dgn
 PLOT SCALE = 1/4" = 100'
 MODEL = Default
 OPERATOR = mbrks

REVISION	DATE	BY

GREENE & BRADFORD, INC.
 OF ENGINEERS
 CONSULTING ENGINEERS
 SPRINGFIELD, ILLINOIS 62761-5007
 PROFESSIONAL ENGINEERING REG. NO. 001-0001213
 (618) 233-7333 FAX (618) 233-7334
 www.greenesbradford.com

COMPUTER FILE NO.	XSSHSTG163B.dgn
PROJECT	02076
DATE	6/27/08-MDS

FAP 609 (IL RTE. 163) ST. CLAIR COUNTY / MAINLINE CROSS SECTIONS - STAGE 2
STA. 83+00.00 TO STA. 84+00.00