


F.A.P. RTE.	SECTION	COUNTY	TOTAL SHEETS	SHEET NO.
609	***	ST. CLAIR	350	289
STA. 98+50.00		TO STA. 99+23.25		
FED. ROAD DIST. NO.		ILLINOIS FED. AID PROJECT		
*** 76RS-3, 76-2BR-21				

DATE	
BY	
NO.	
AREAS CHECKED	
AREAS PLATE	
NOTE BOOK	
SURVEY	
FINAL SURVEY	

DATE	
BY	
NO.	
AREAS CHECKED	
AREAS PLATE	
NOTE BOOK	
SURVEY	
ORIGINAL SURVEY	

PLOT DATE = 8/1/2008 4:52:00 PM  
 FILE NAME = J:\A2076\DRAWINGS\SSHTSTG163B.dgn  
 PLOT SCALE = 5.0000' / IN.  
 MODEL =  
 OPERATOR =

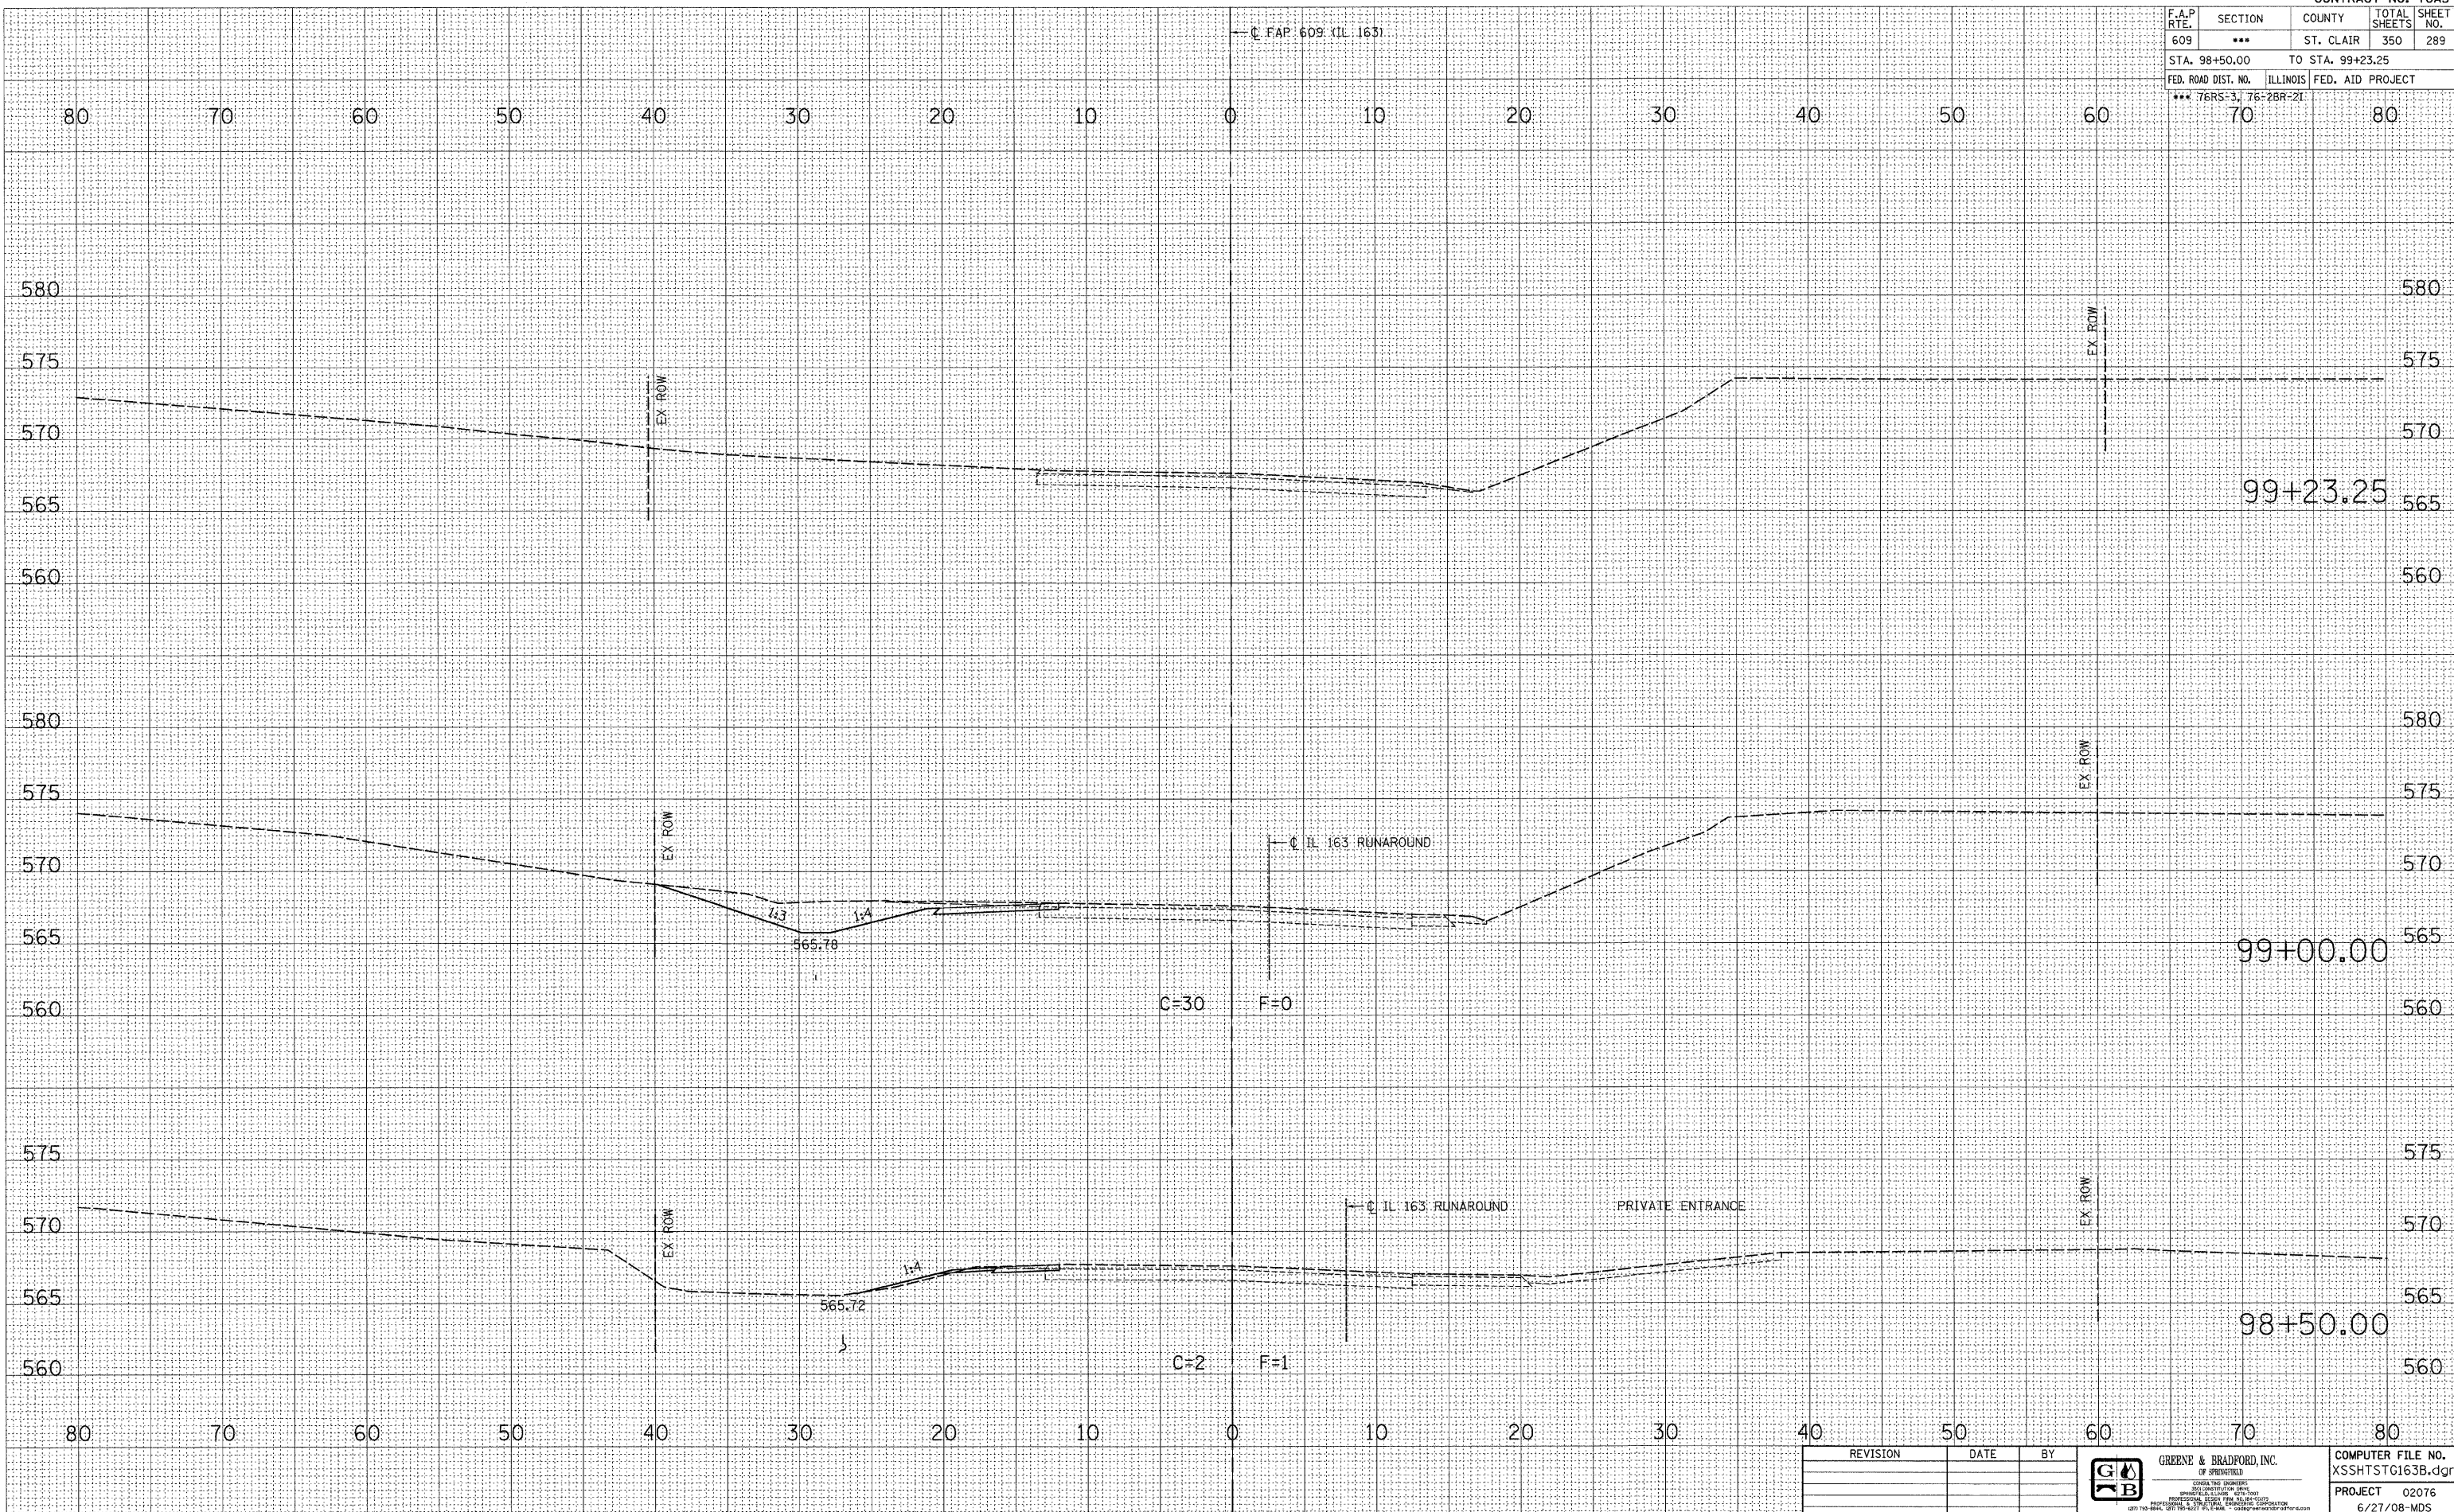

REVISION	DATE	BY

**GREENE & BRADFORD, INC.**  
 OF SPRINGFIELD  
 CIVIL ENGINEERS  
 2011 UNIVERSITY BLVD.  
 SPRINGFIELD, ILLINOIS 62701  
 PROFESSIONAL ENGINEERING LICENSE #1273-001  
 LICENSED PROFESSIONAL ENGINEER  
 LICENSE NO. 1273-001, P.E. IN ILL. - 04/28/00

COMPUTER FILE NO. XSSHTSTG163B.dgn  
 PROJECT 02076  
 6/27/08-MDS

**FAP 609 (IL RTE. 163) ST. CLAIR COUNTY / MAINLINE CROSS SECTIONS – STAGE 2**  
**STA. 98+50.00 TO STA. 99+23.25**