


F.A.P. RTE.	SECTION	COUNTY	TOTAL SHEETS	SHEET NO.
609	***	ST. CLAIR	350	292
STA. 84+50.00		TO STA. 85+50.00		
FED. ROAD DIST. NO.		ILLINOIS FED. AID PROJECT		
*** 76RS-3, 76-2BR-21		80		

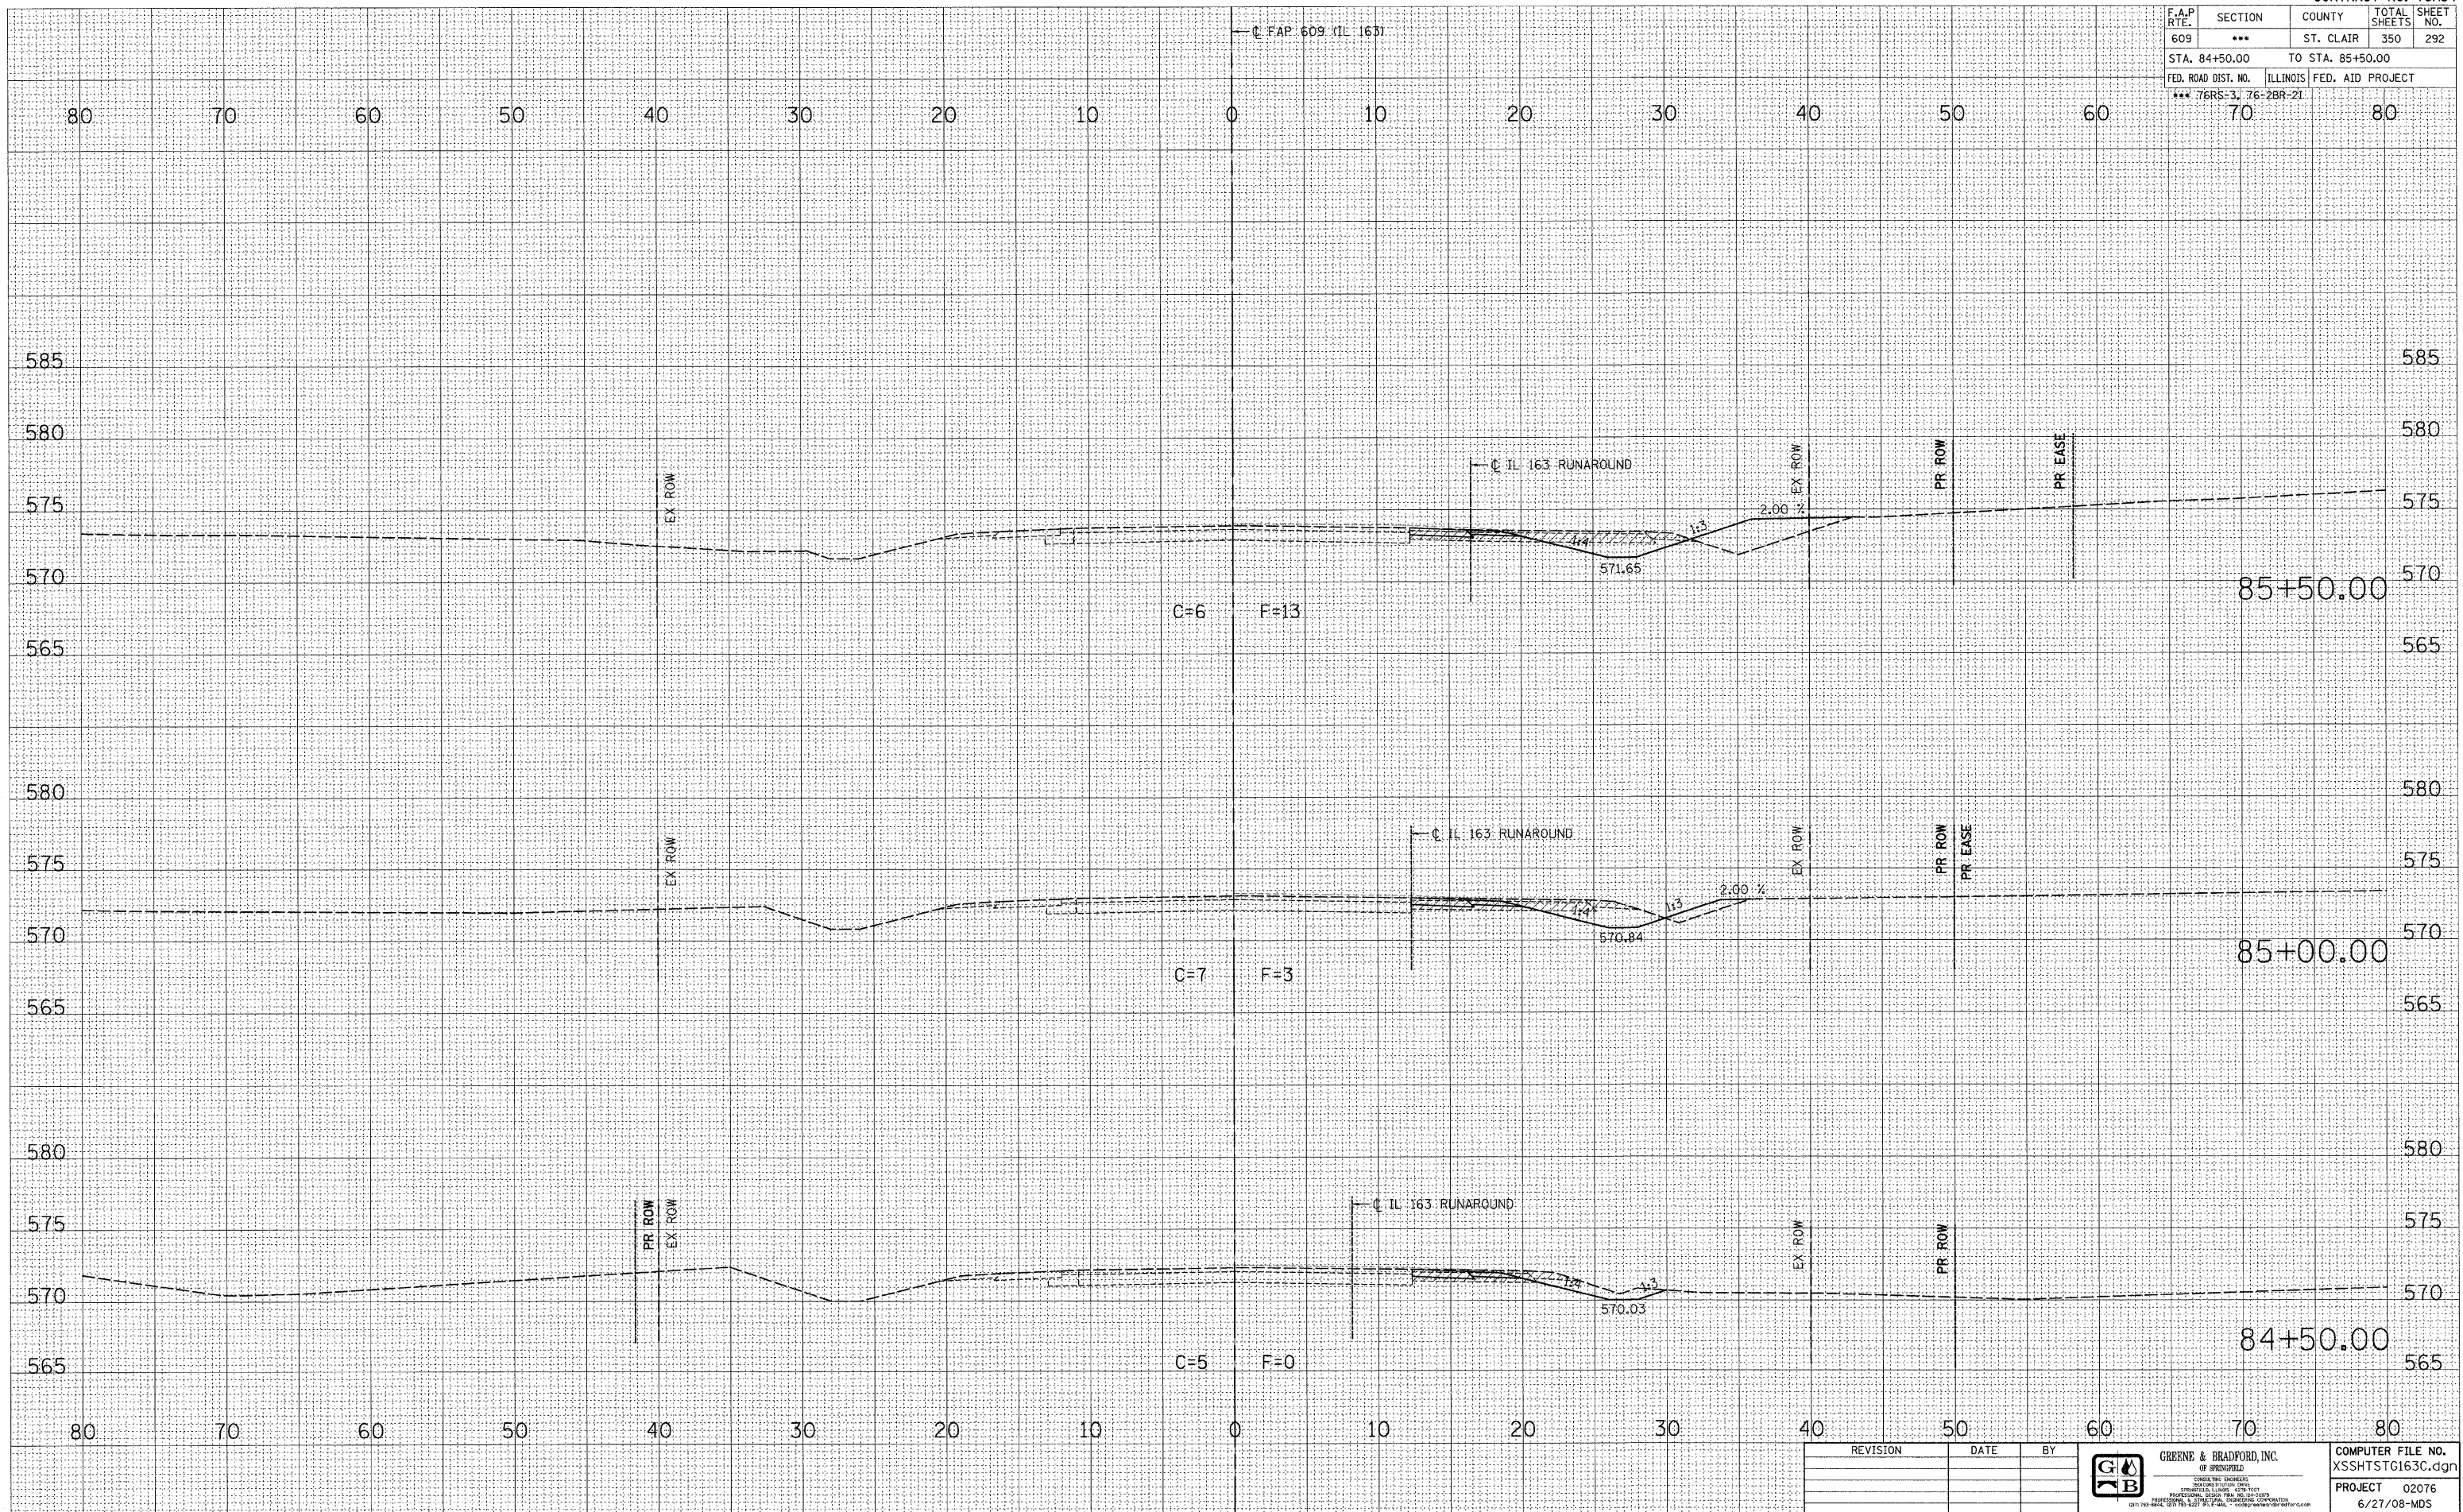

BY	DATE
SURVEYED	
PLOTTED	
NOTE BOOK	
AREAS CHECKED	
NO.	

BY	DATE
SURVEYED	
PLOTTED	
NOTE BOOK	
AREAS CHECKED	
NO.	

PLOT DATE = 8/1/2008 4:52:03 PM  
 FILE NAME = J:\2007\DRAWINGS\XSSHTSTG163C.dgn  
 PLOT SCALE = 5/8" = 1' / IN.  
 MODEL = Default  
 OPERATOR = marks

REVISION	DATE	BY

<b>GB</b>	<b>GREENE &amp; BRADFORD, INC.</b> OF SPRINGFIELD <small>CONSULTING ENGINEERS          2001 W. BROADWAY, SUITE 101          SPRINGFIELD, ILLINOIS 62760          PROFESSIONAL ENGINEER REG. NO. 0000000          PROFESSIONAL LAND SURVEYOR REG. NO. 0000000          (618) 793-8844, (618) 793-8227 FAX (618) 793-8844</small>	COMPUTER FILE NO. XSSHTSTG163C.dgn PROJECT 02076 6/21/08-MDS
-----------	---	---