


F.A.P. RTE.	SECTION	COUNTY	TOTAL SHEETS	SHEET NO.
609	***	ST. CLAIR	350	293
STA. 86+00.00		TO STA. 87+00.00		
FED. ROAD DIST. NO.	ILLINOIS	FED. AID PROJECT		
*** 76RS-3, 76-2BR-21				

BY	DATE
NO.	
NO.	
NO.	
NO.	

BY	DATE
NO.	
NO.	
NO.	
NO.	

PLOT DATE = 8/7/2008 4:52:04 PM
 FILE NAME = J:\2007\DRAWINGS\SSHTSTG163C.dgn
 PLOT SCALE = 5.0000 / IN.
 MODEL = Default
 OPERATOR = marks

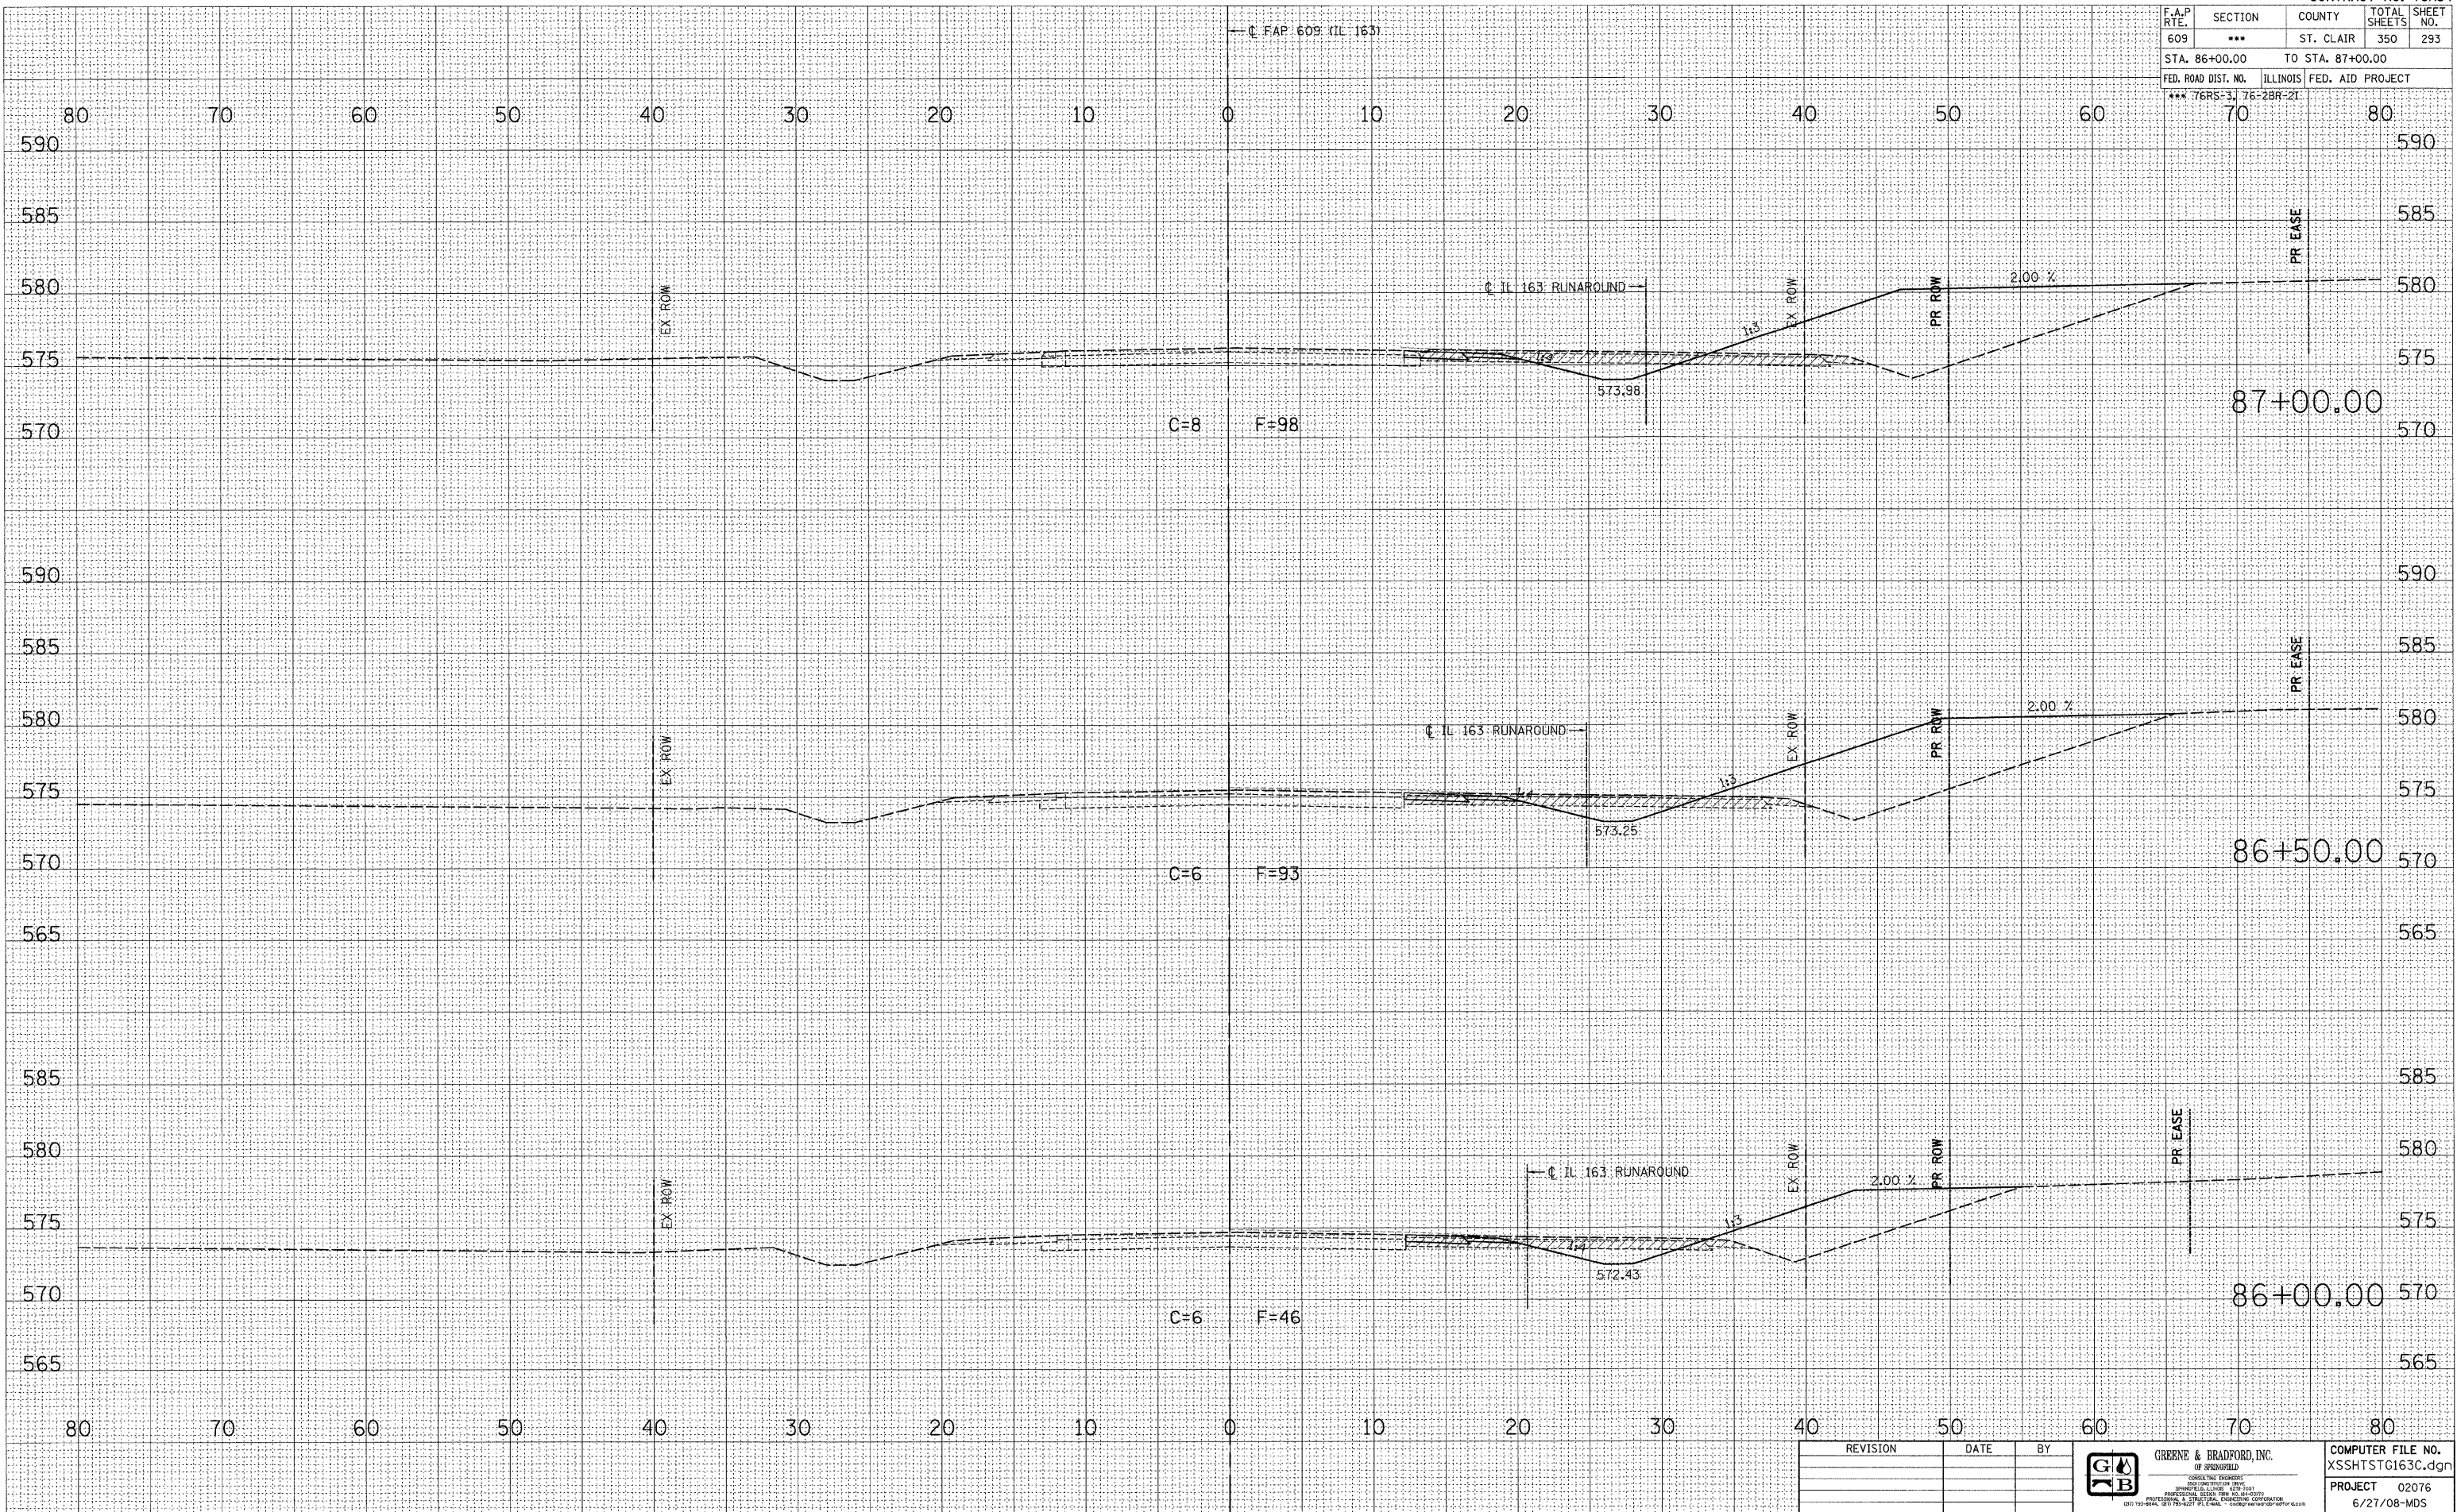

REVISION	DATE	BY
 GREENE & BRADFORD, INC. <small>CONSULTING ENGINEERS 2000 W. WASHINGTON ST. #200 SPRINGFIELD, ILLINOIS 62702 PROFESSIONAL ENGINEERS - LICENSE NO. 021-000000 (618) 793-8844, (618) 793-8227, FAX (618) 793-8844</small>		
COMPUTER FILE NO.		XSSHTSTG163C.dgn
PROJECT		02076
		6/27/08-MDS

FAP 609 (IL RTE. 163) ST. CLAIR COUNTY / MAINLINE CROSS SECTIONS - STAGE 3
STA. 86+00.00 TO STA. 87+00.00