


F.A.P. RTE.	SECTION	COUNTY	TOTAL SHEETS	SHEET NO.
609	***	ST. CLAIR	350	301
STA. 96+50.00		TO STA. 97+00.00		
FED. ROAD DIST. NO.	ILLINOIS	FED. AID PROJECT		
*** 76RS-3, 76-2BR-21				

DATE	
BY	
NO.	
FINAL SURVEY	
NO. OF SHEETS	
DATE	
NO.	
NO.	
NO.	
NO.	

DATE	
BY	
NO.	
ORIGINAL SURVEY	
NO. OF SHEETS	
DATE	
NO.	
NO.	
NO.	

PLT DATE = 8/1/2008 4:52:06 PM
FILE NAME = J:\2007\DRAWINGS\SSHTS\TG163C.dgn
PLOT SCALE = 5/8" = 1' / IN.
MODEL = Default
OPERATOR =

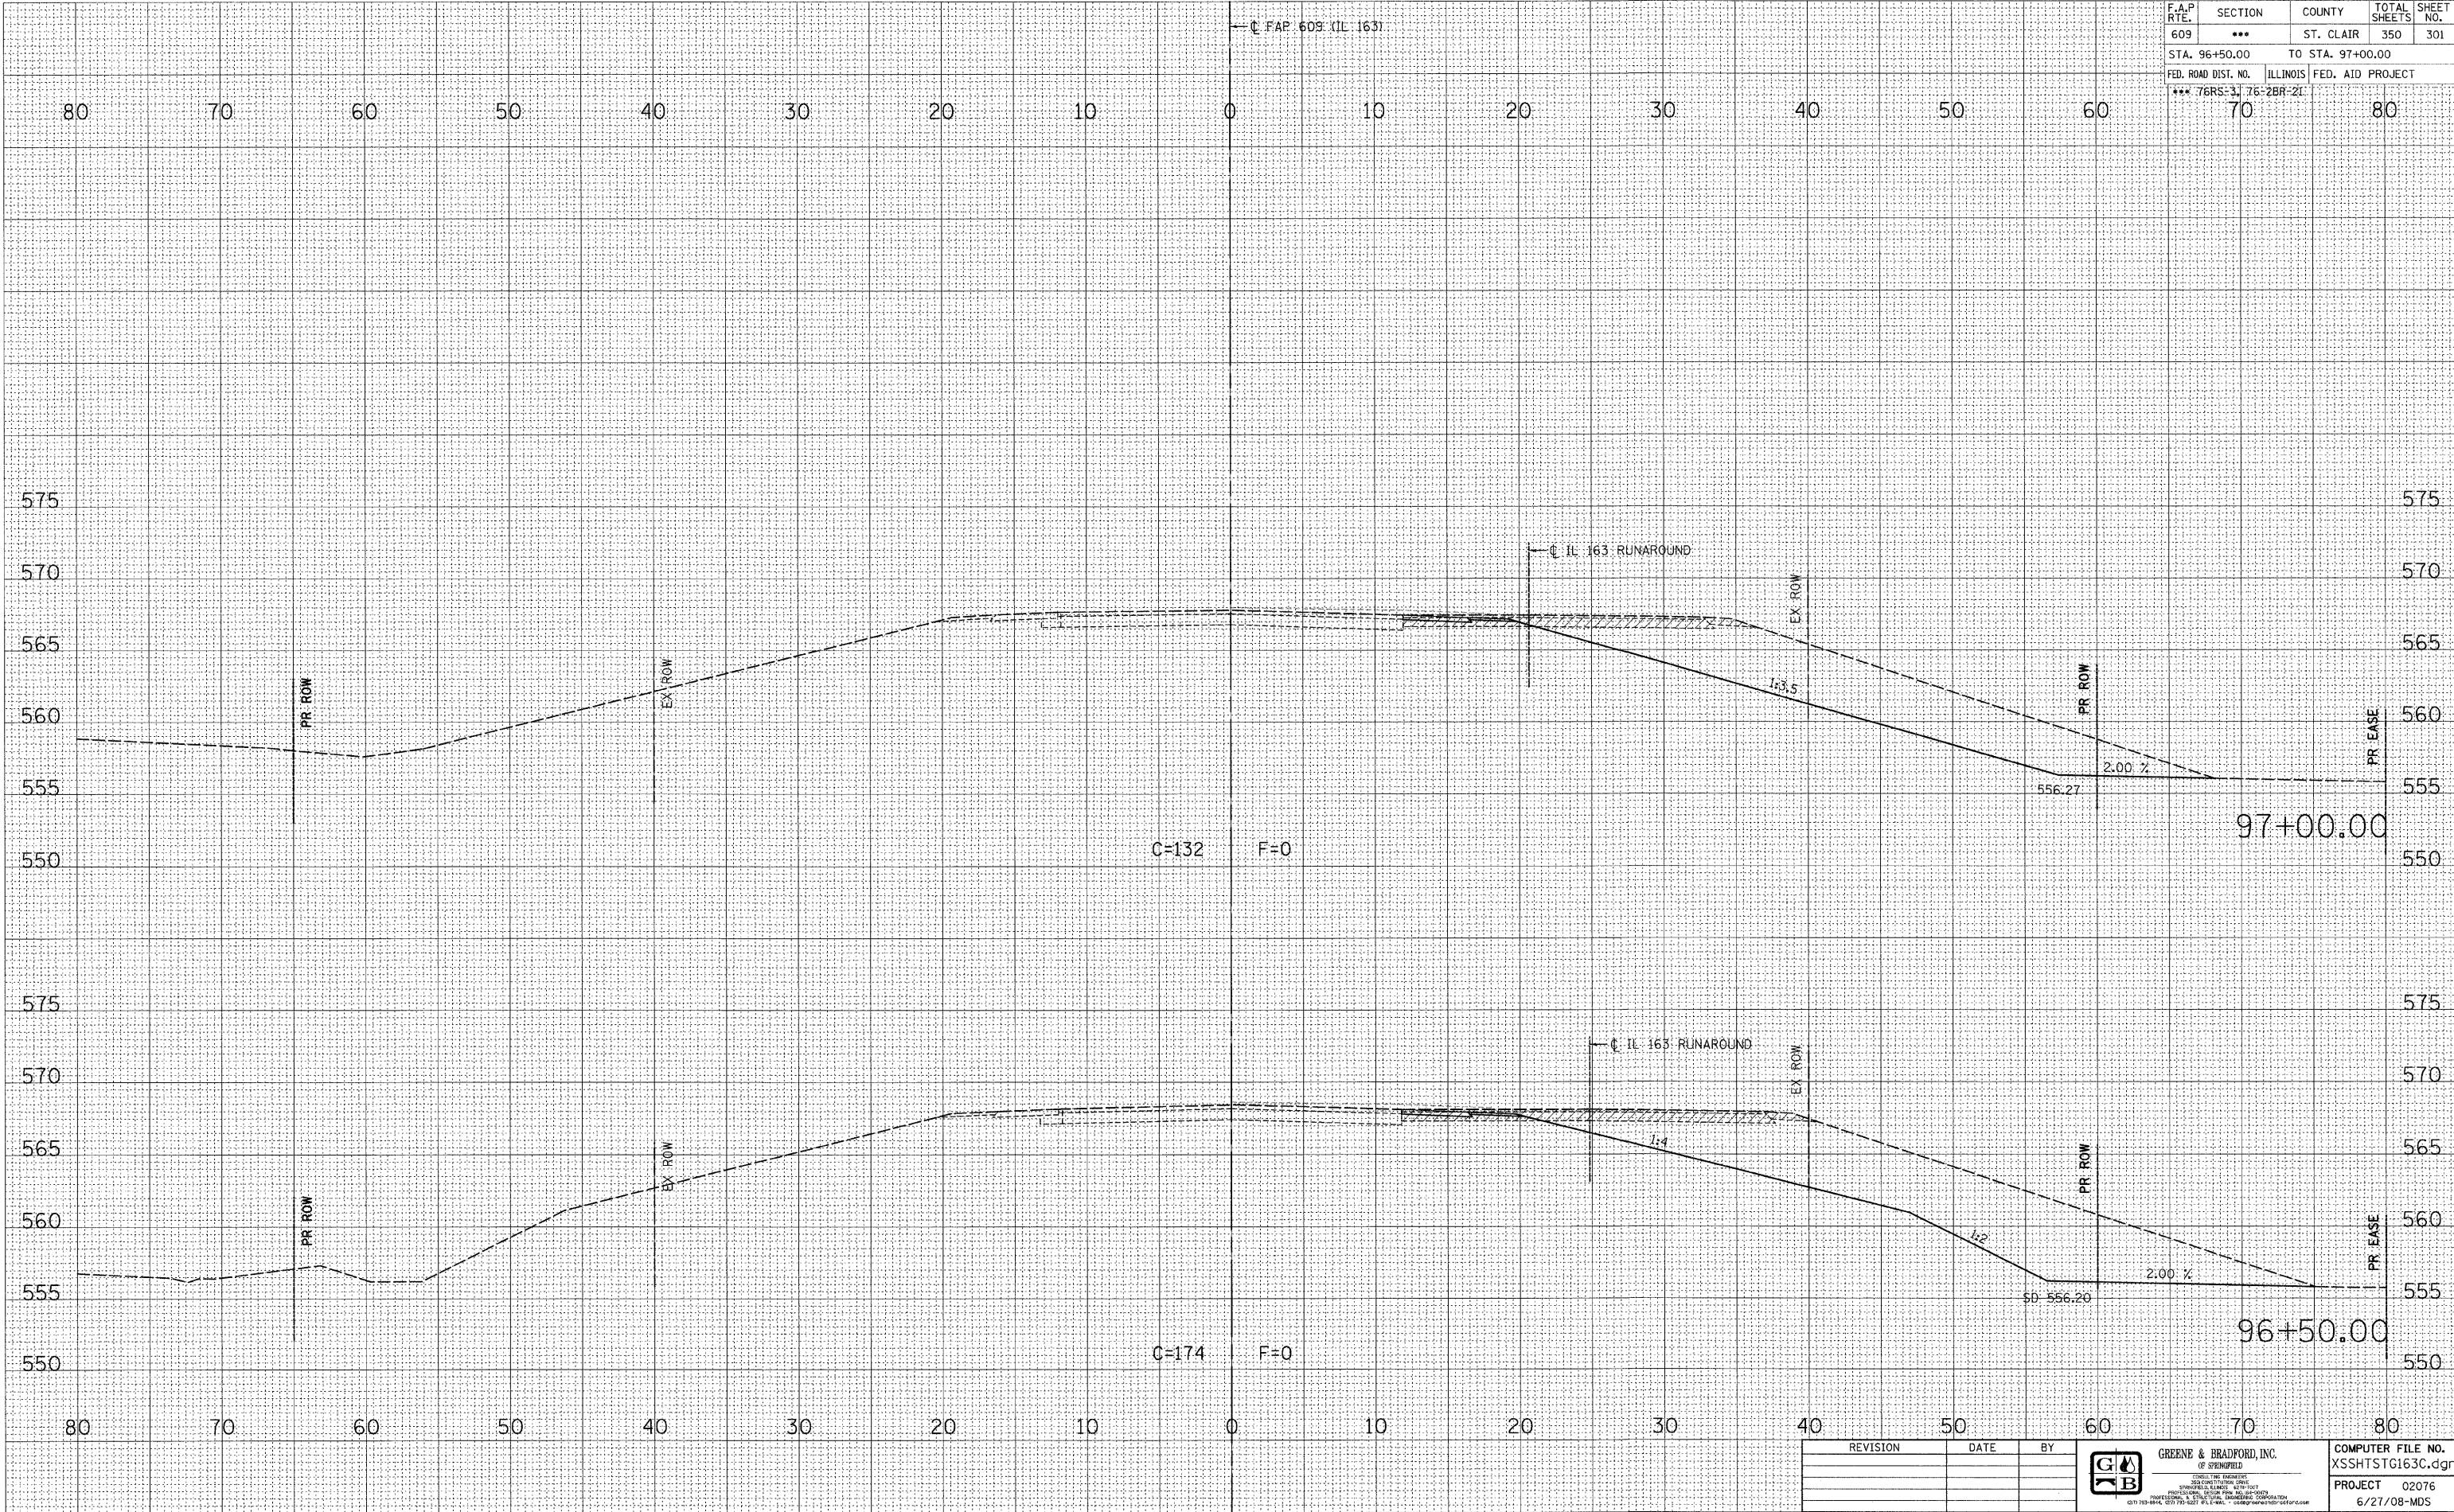

REVISION	DATE	BY	COMPUTER FILE NO.
			XSSHTSTG163C.dgn
			PROJECT 02076
			6/27/08-MDS

GREENE & BRADFORD, INC.
OF SPRINGFIELD
CONSULTING ENGINEERS
REGISTERED PROFESSIONAL ENGINEERS
PROFESSIONAL DESIGN FIRM LICENSE NO. 0014845
OFFICE: 1125 E. SPRINGFIELD AVENUE, SPRINGFIELD, ILLINOIS 62761
TEL: 217-793-8944, 217-793-8227 FAX: 217-793-8945
www.greenesbradford.com

**FAP 609 (IL RTE. 163) ST. CLAIR COUNTY / MAINLINE CROSS SECTIONS - STAGE 3
STA. 96+50.00 TO STA. 97+00.00**