


F.A.P. RTE.	SECTION	COUNTY	TOTAL SHEETS	SHEET NO.
609	***	ST. CLAIR	350	303
STA. 98+50.00		TO STA. 99+23.25		
FED. ROAD DIST. NO.		ILLINOIS	FED. AID PROJECT	
*** 76RS-3, 76-2BR-21				

FINAL SURVEY	BY	DATE
SURVEYED		
PLOTTED		
NOTE BOOK		
AREAS CHECKED		
NO.		

ORIGINAL SURVEY	BY	DATE
SURVEYED		
PLOTTED		
NOTE BOOK		
AREAS CHECKED		
NO.		

PLOT DATE = 8/1/2008 4:52:07 PM
 FILE NAME = J:\2007\DRAWINGS\XSSHSTG163C.dgn
 PLOT SCALE = 5.00000 / IN.
 MODEL = Default
 OPERATOR = mbrks

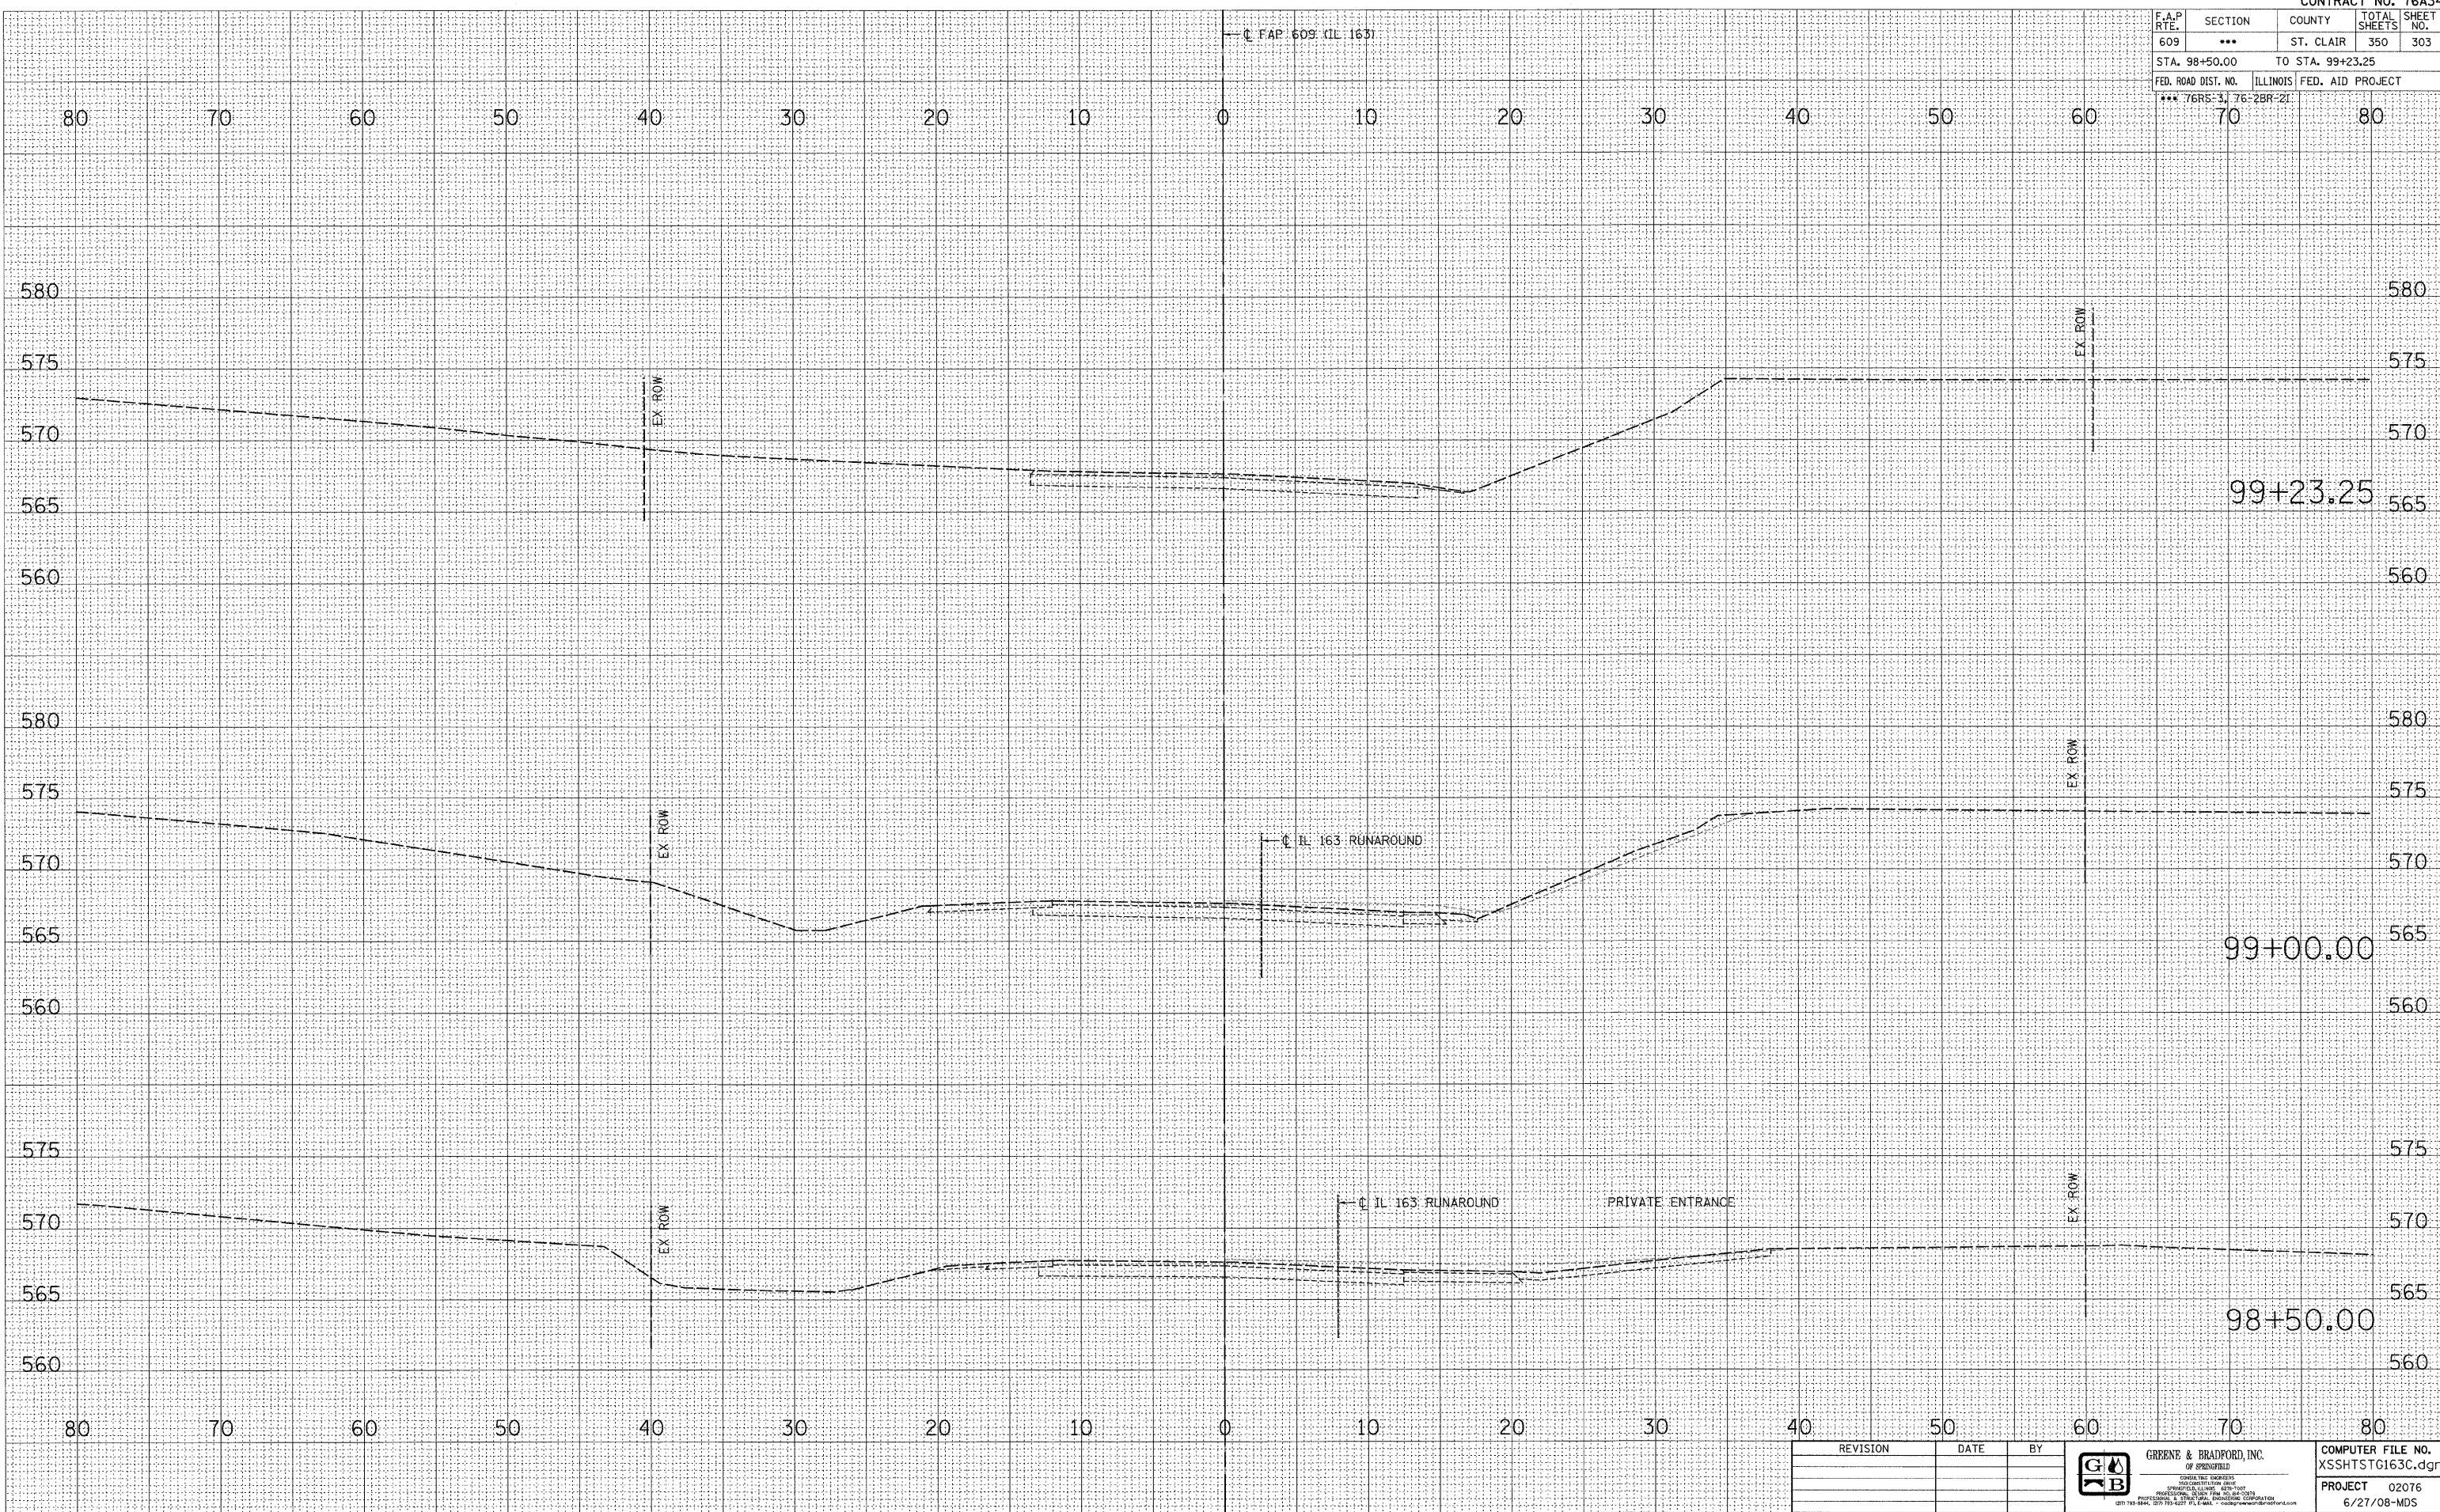

REVISION	DATE	BY

GREENE & BRADFORD, INC. OF SPRINGFIELD	COMPUTER FILE NO. XSSHSTG163C.dgn
REGISTERED PROFESSIONAL ENGINEERS ILLINOIS LICENSE NO. 02076 PROFESSIONAL DESIGNER ILLINOIS LICENSE NO. 02076 620 743-8441, 620 753-6277, 618 664-1111 • info@greenebradford.com	PROJECT 02076 6/27/08-MDS