


F.A.P. RTE.	SECTION	COUNTY	TOTAL SHEETS	SHEET NO.
609	***	ST. CLAIR	350	305
STA. 495+50.00		TO STA. 496+50.00		
FED. ROAD DIST. NO.		ILLINOIS FED. AID PROJECT		
*** 76R5-3, 76-2BR-21		70 80		

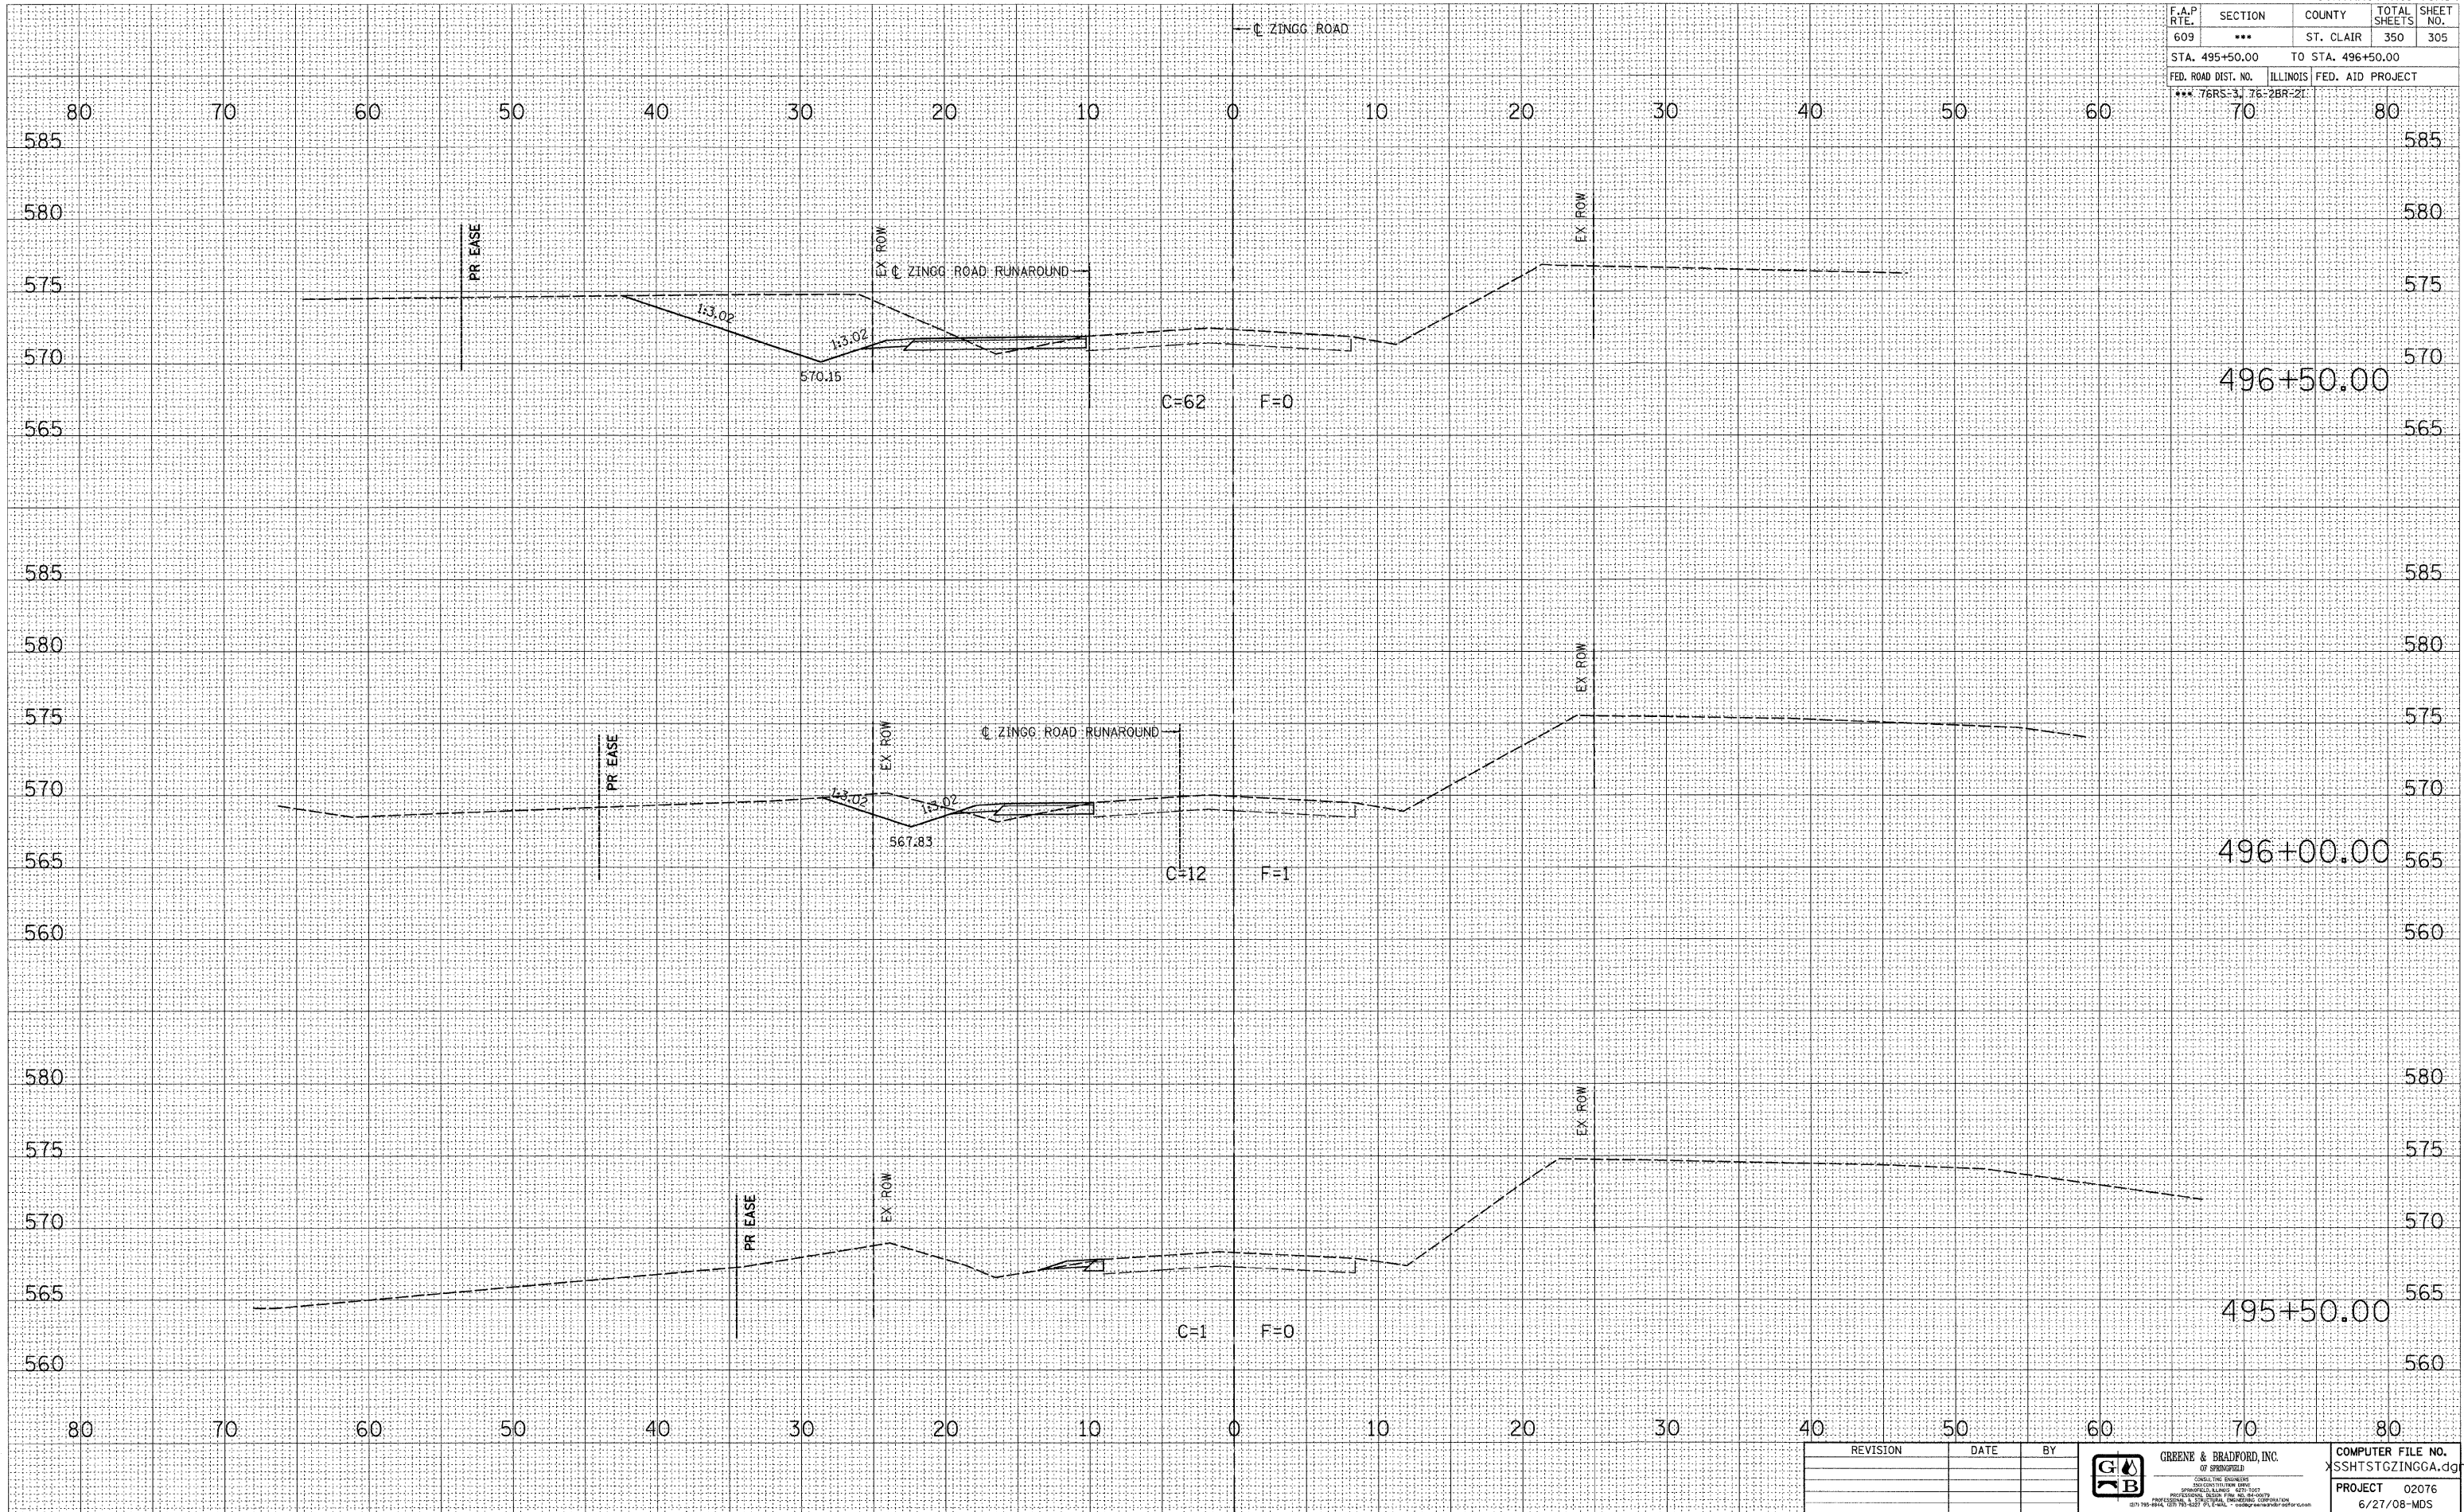

BY	DATE
SURVEYED	
PLOTTED	
IN SCALE	
AREA	
AREAS CHECKED	

BY	DATE
SURVEYED	
PLOTTED	
IN SCALE	
AREA	
AREAS CHECKED	

BY	DATE
SURVEYED	
PLOTTED	
IN SCALE	
AREA	
AREAS CHECKED	

REVISION	DATE	BY

	GREENE & BRADFORD, INC. CONSULTING ENGINEERS SPRINGFIELD, ILLINOIS 62760 PROFESSIONAL ENGINEERS AND ARCHITECTS REGISTERED IN THE STATE OF ILLINOIS	COMPUTER FILE NO. XSHTSTGZINGGA.dgn PROJECT 02076 6/27/08-MDS
--	--	---