


F.A.P. RTE.	SECTION	COUNTY	TOTAL SHEETS	SHEET NO.
609	***	ST. CLAIR	350	313
STA. 498+50.00		TO STA. 499+00.00		
FED. ROAD DIST. NO.		ILLINOIS FED. AID PROJECT		
*** 76RS-3, 76-2BR-2I				

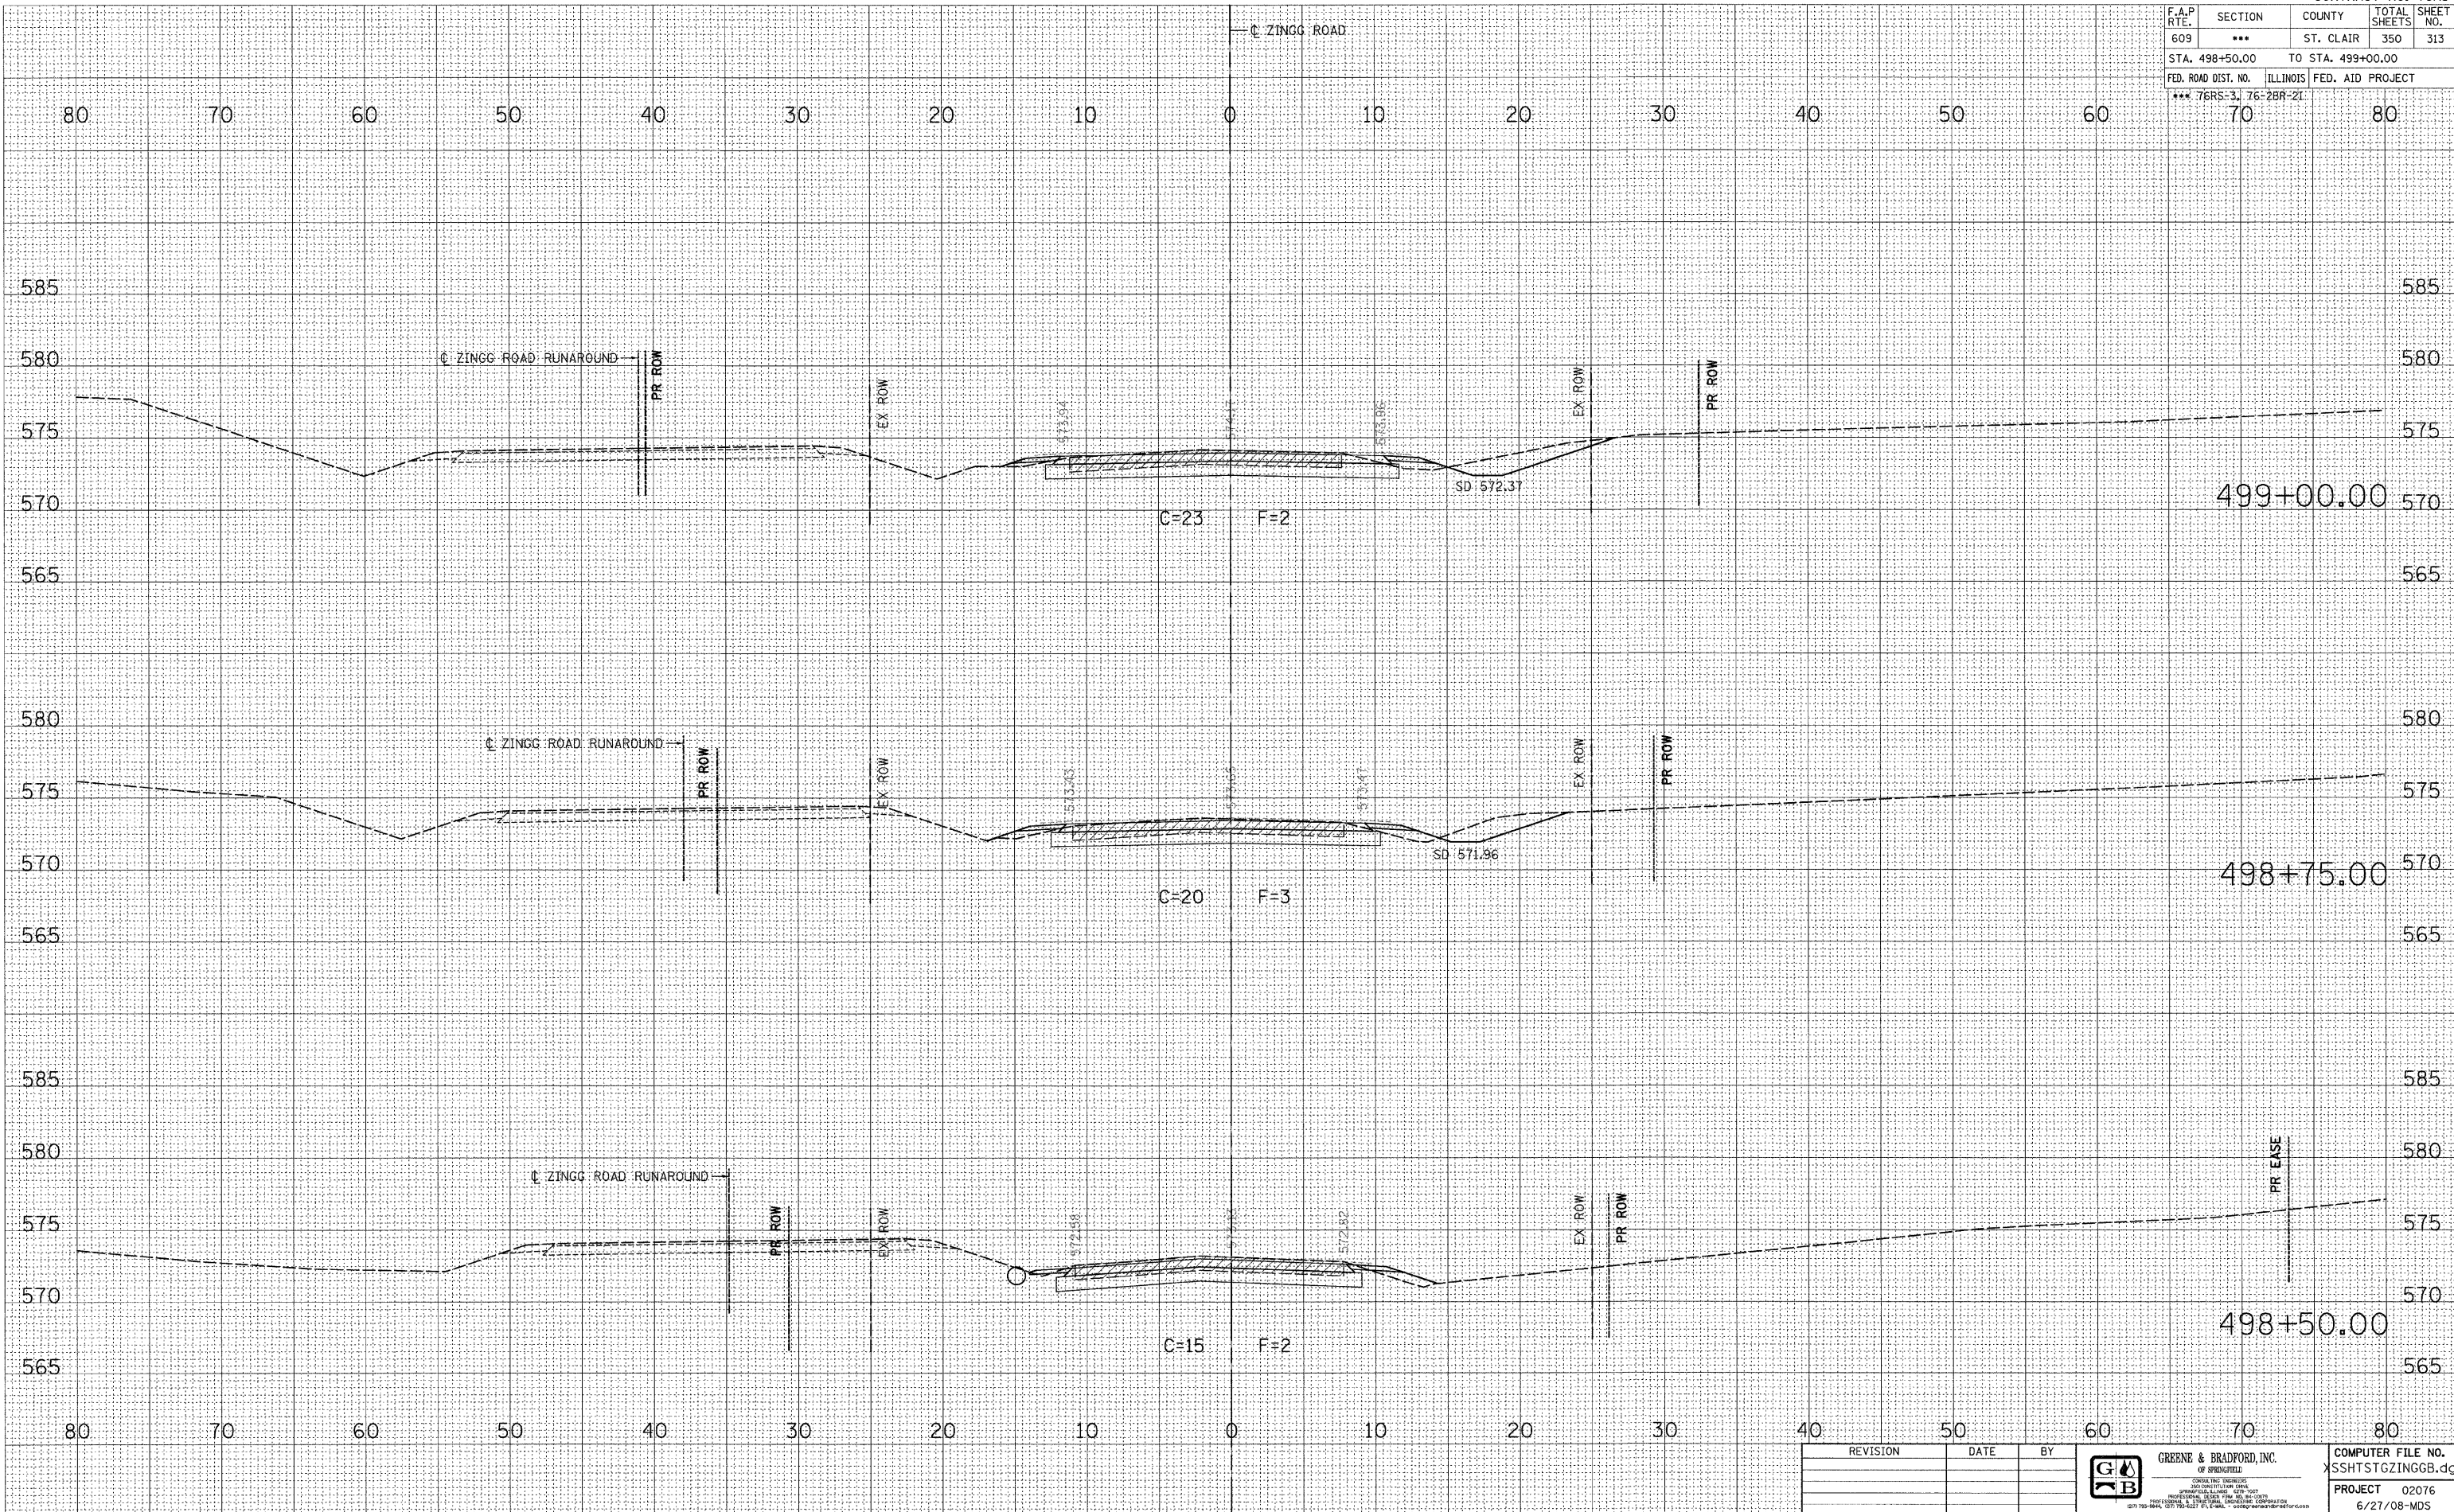

BY	DATE
FINAL SURVEY	
PLOTTED	
NOTE BOOK	
AREA CHECKED	
NO.	

BY	DATE
ORIGINAL SURVEY	
PLOTTED	
NOTE BOOK	
AREA CHECKED	
NO.	

PLOT DATE = 8/1/2008 4:52:13 PM
 FILE NAME = H:\2076\DRAWINGS\SSHTSTGZINGG.dgn
 PLOT SCALE = 5/8" = 1' IN.
 MODEL = Default
 OPERATOR = mbrs

REVISION	DATE	BY



COMPUTER FILE NO.	XSSHTSTGZINGG.dgn
PROJECT	02076
	6/27/08-MDS