


F.A.P. RTE.	SECTION	COUNTY	TOTAL SHEETS	SHEET NO.
609	***	ST. CLAIR	350	317
STA. 498+08.00		TO STA. 498+27.86		
FED. ROAD DIST. NO.		ILLINOIS FED. AID PROJECT		
*** 76RS-3, 76-2BR-21				

BY	DATE

BY	DATE

PLOT DATE = 6/17/2008 4:52:16 PM
 FILE NAME = J:\2007\DRAWINGS\SSHTSTGZINGGC.dgn
 PLOT SCALE = 1/8" = 100'
 MODEL = Default
 OPERATOR = marks

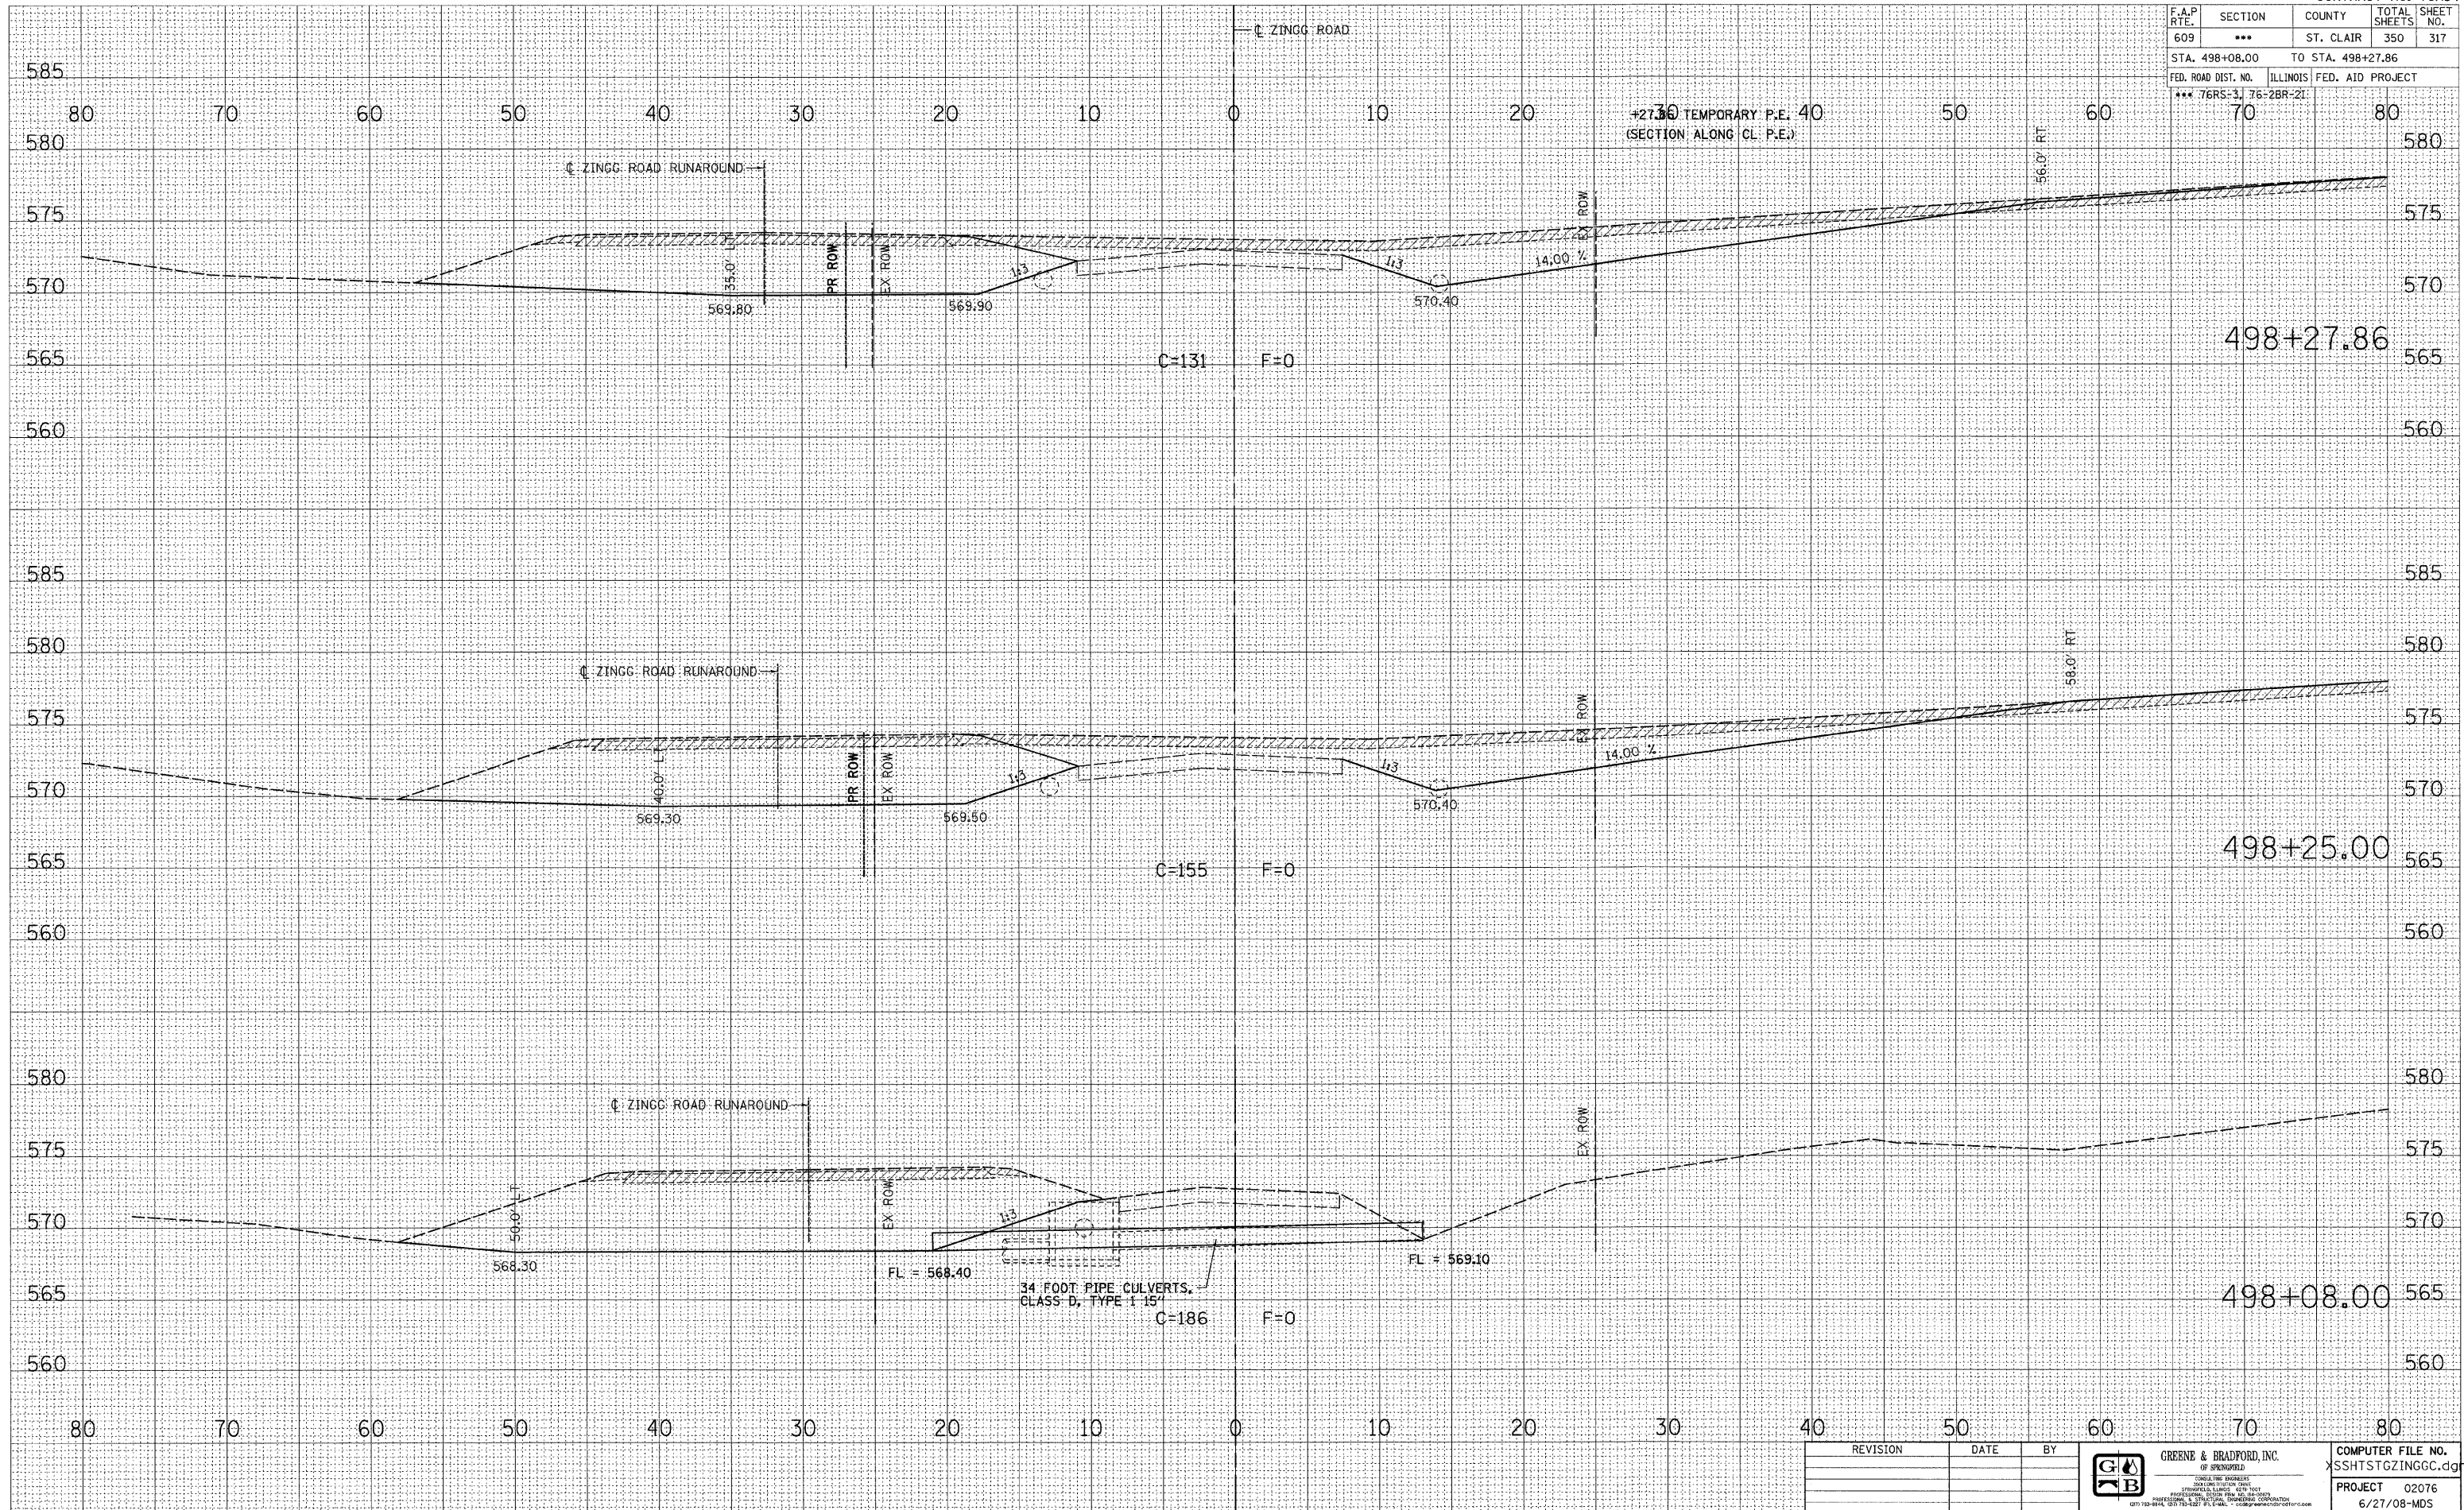

REVISION	DATE	BY

GREENE & BRADFORD, INC.
 OF SPRINGFIELD
 CONSULTING ENGINEERS
 PROFESSIONAL ENGINEERS
 PROFESSIONAL LAND SURVEYORS
 PROFESSIONAL SURVEYORS
 621 1/2 S. BROADWAY, SUITE 200
 SPRINGFIELD, ILLINOIS 62762-1000
 TEL: 217-223-8800 FAX: 217-223-8801
 WWW.GREENE-AND-BRADFORD.COM

COMPUTER FILE NO.	SSHTSTGZINGGC.dgn
PROJECT	02076
	6/27/08-MDS