


F.A.P. RTE.	SECTION	COUNTY	TOTAL SHEETS	SHEET NO.
609	***	ST. CLAIR	350	325
STA. 504+00.00		TO STA. 505+00.00		
FED. ROAD DIST. NO.		ILLINOIS FED. AID PROJECT		
*** 76RS-3, 76-2BR-21				

FINAL SURVEY	SURVEYED	BY	DATE
NO.	NO.		

ORIGINAL SURVEY	SURVEYED	BY	DATE
NO.	NO.		

PLOT DATE = 8/1/2008 4:52:23 PM
 FILE NAME = J:\1\2075\DRAWINGS\KSSHTSTGMINEA.dgn
 PLOT SCALE = 5.0000' / IN.
 MODEL = Default
 OPERATOR = marks

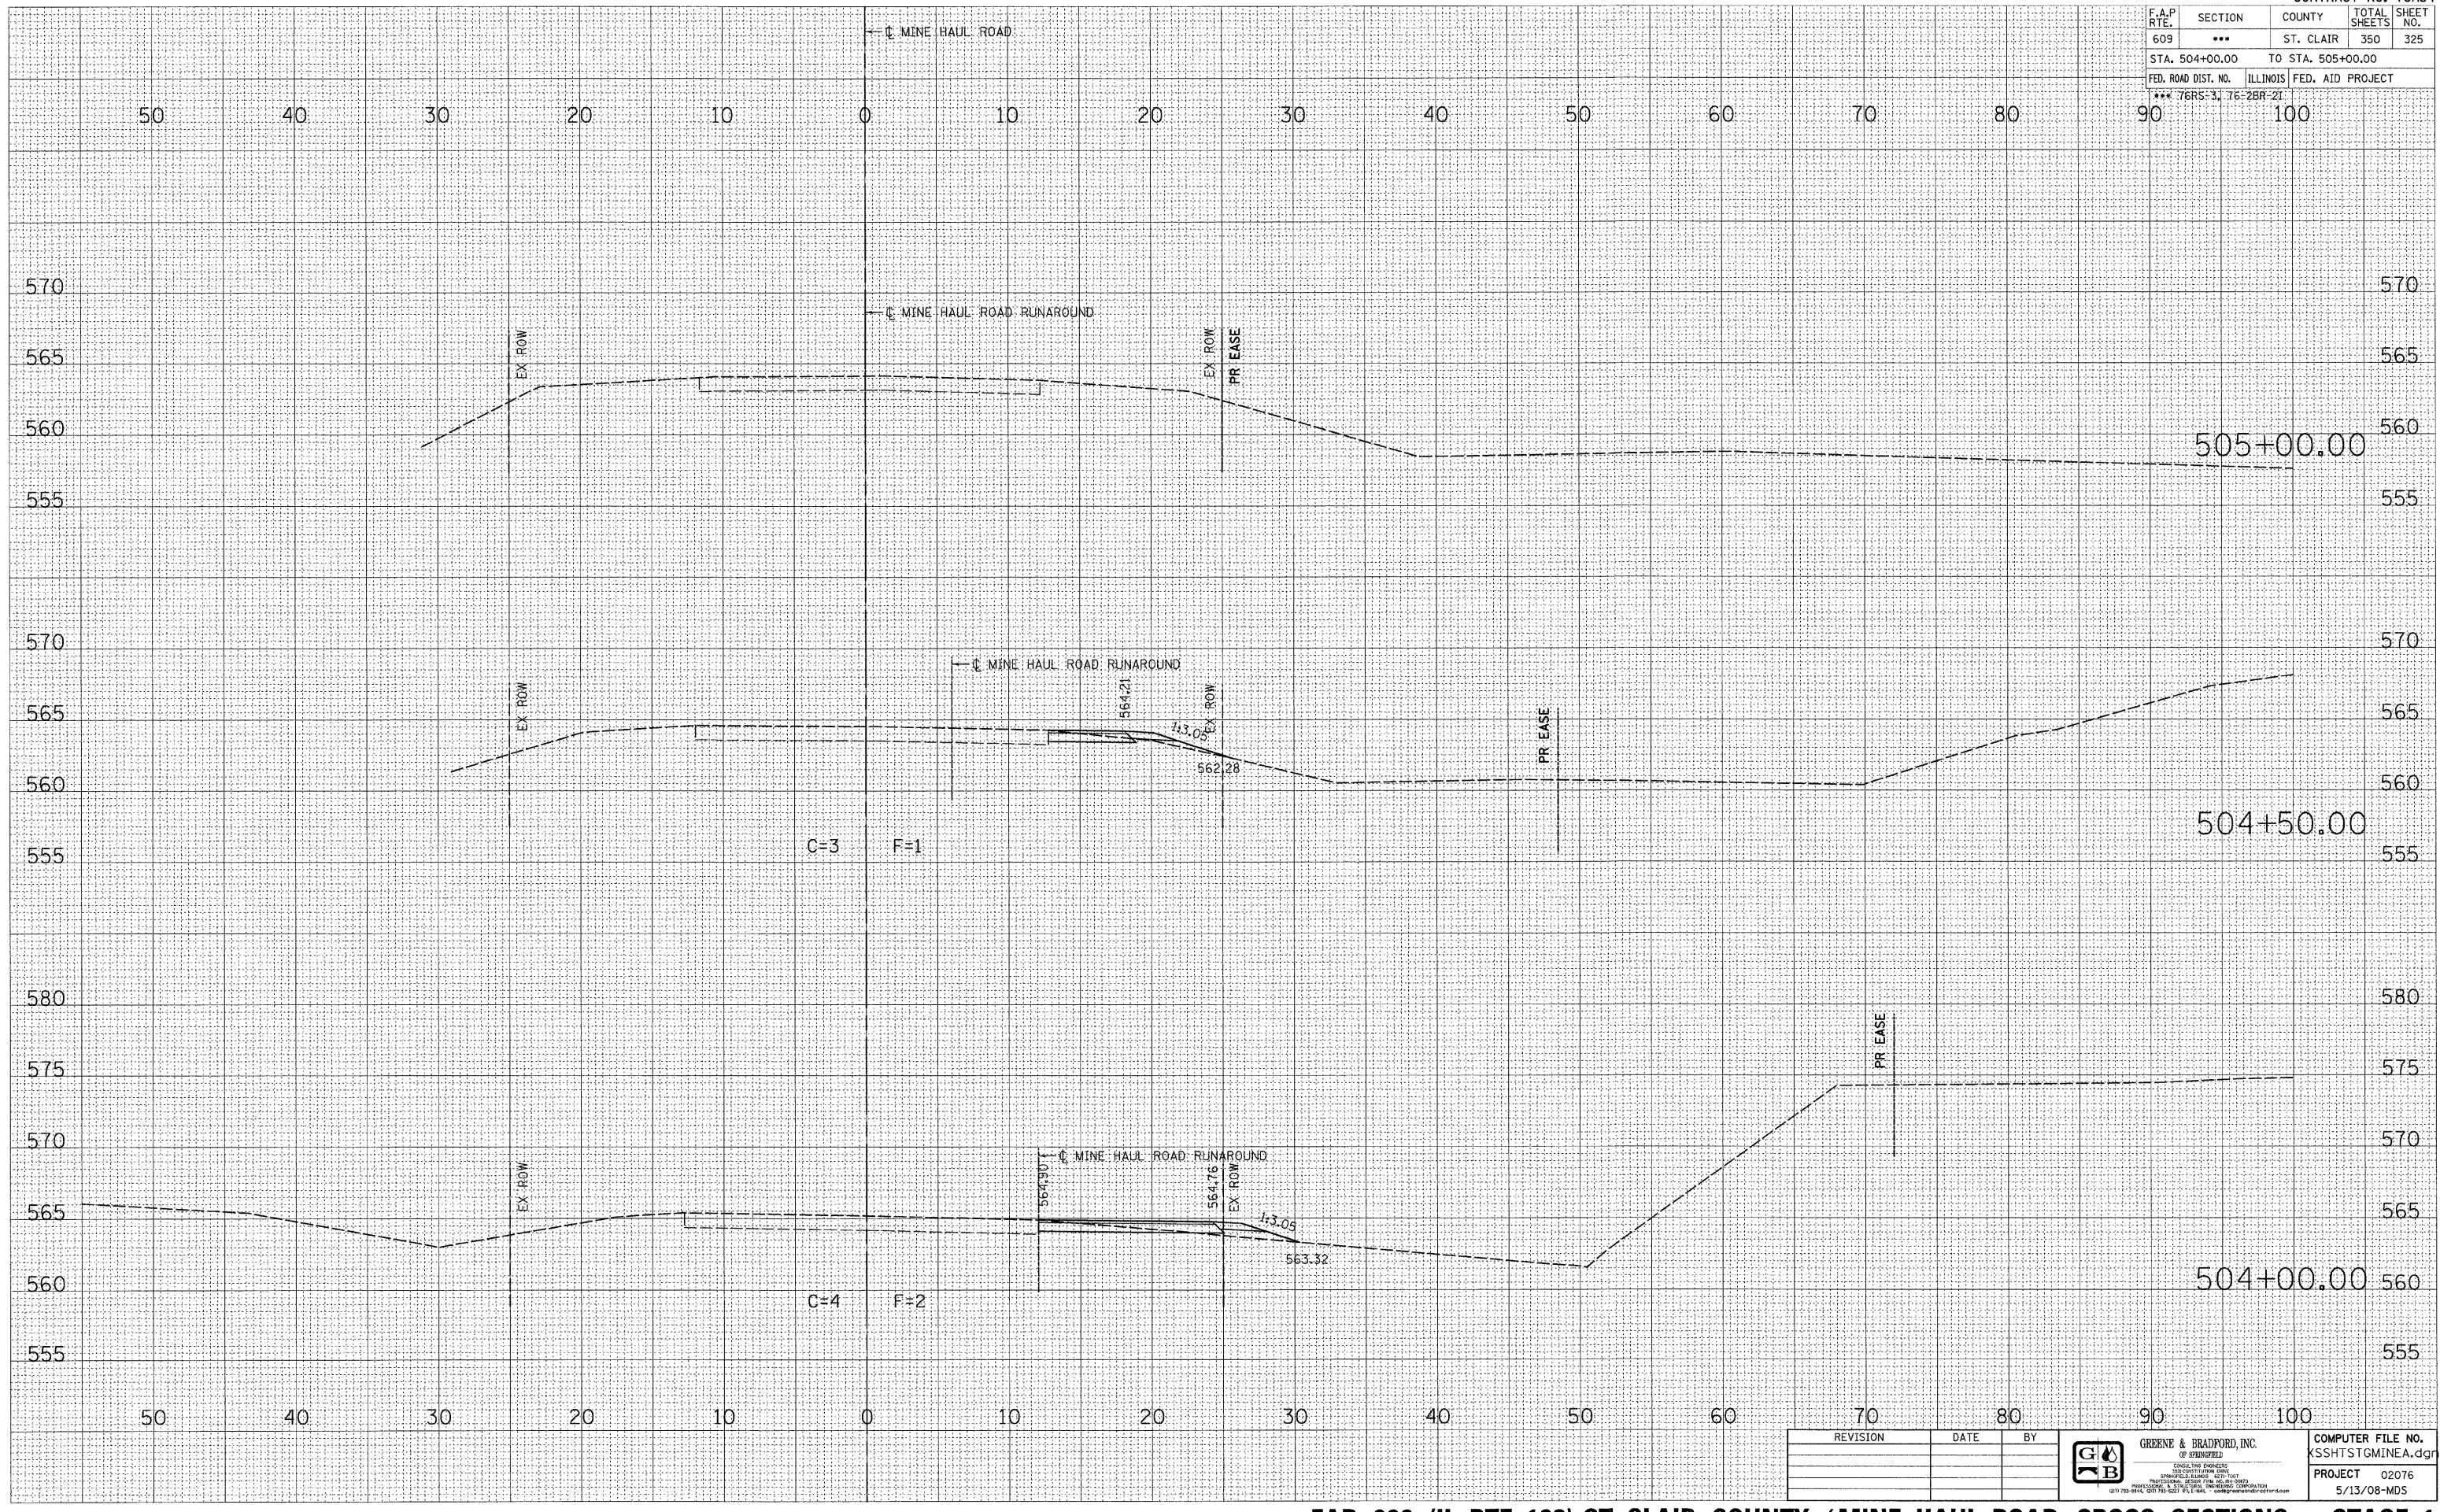

REVISION	DATE	BY



GREENE & BRADFORD, INC.
 OF ENGINEERS
 CONSULTING ENGINEERS
 1001 S. STATE ST., SUITE 200
 SPRINGFIELD, ILLINOIS 62761-1001
 PHONE: (217) 524-2200 FAX: (217) 524-2201
 WWW: WWW.GREENE-AND-BRADFORD.COM

COMPUTER FILE NO.
 KSSHTSTGMINEA.dgn
 PROJECT 02076
 5/13/08-MDS