


| F.A.P. RTE. | SECTION | COUNTY | TOTAL SHEETS | SHEET NO. |
|-----------------------|---------------------------|-------------------|--------------|-----------|
| 609 | *** | ST. CLAIR | 350 | 326 |
| STA. 500+50.00 | | TO STA. 501+00.00 | | |
| FED. ROAD DIST. NO. | ILLINOIS FED. AID PROJECT | | | |
| *** 76RS-3, 76-2BR-2L | 70 | 80 | | |

| FINAL SURVEY | BY | DATE |
|---------------|----|------|
| SURVEYED | | |
| PLOTTED | | |
| NOTE BOOK | | |
| AREAS CHECKED | | |
| NO. | | |

| ORIGINAL SURVEY | BY | DATE |
|-----------------|----|------|
| SURVEYED | | |
| PLOTTED | | |
| NOTE BOOK | | |
| AREAS CHECKED | | |
| NO. | | |

PLOT DATE = 8/1/2008 4:52:22 PM
 FILE NAME = J:\62976\DRAWINGS\KSSHTSTGMINEB.dgn
 PLOT SCALE = 5/8" = 1' IN.
 MODEL = Default
 OPERATOR = mbricks

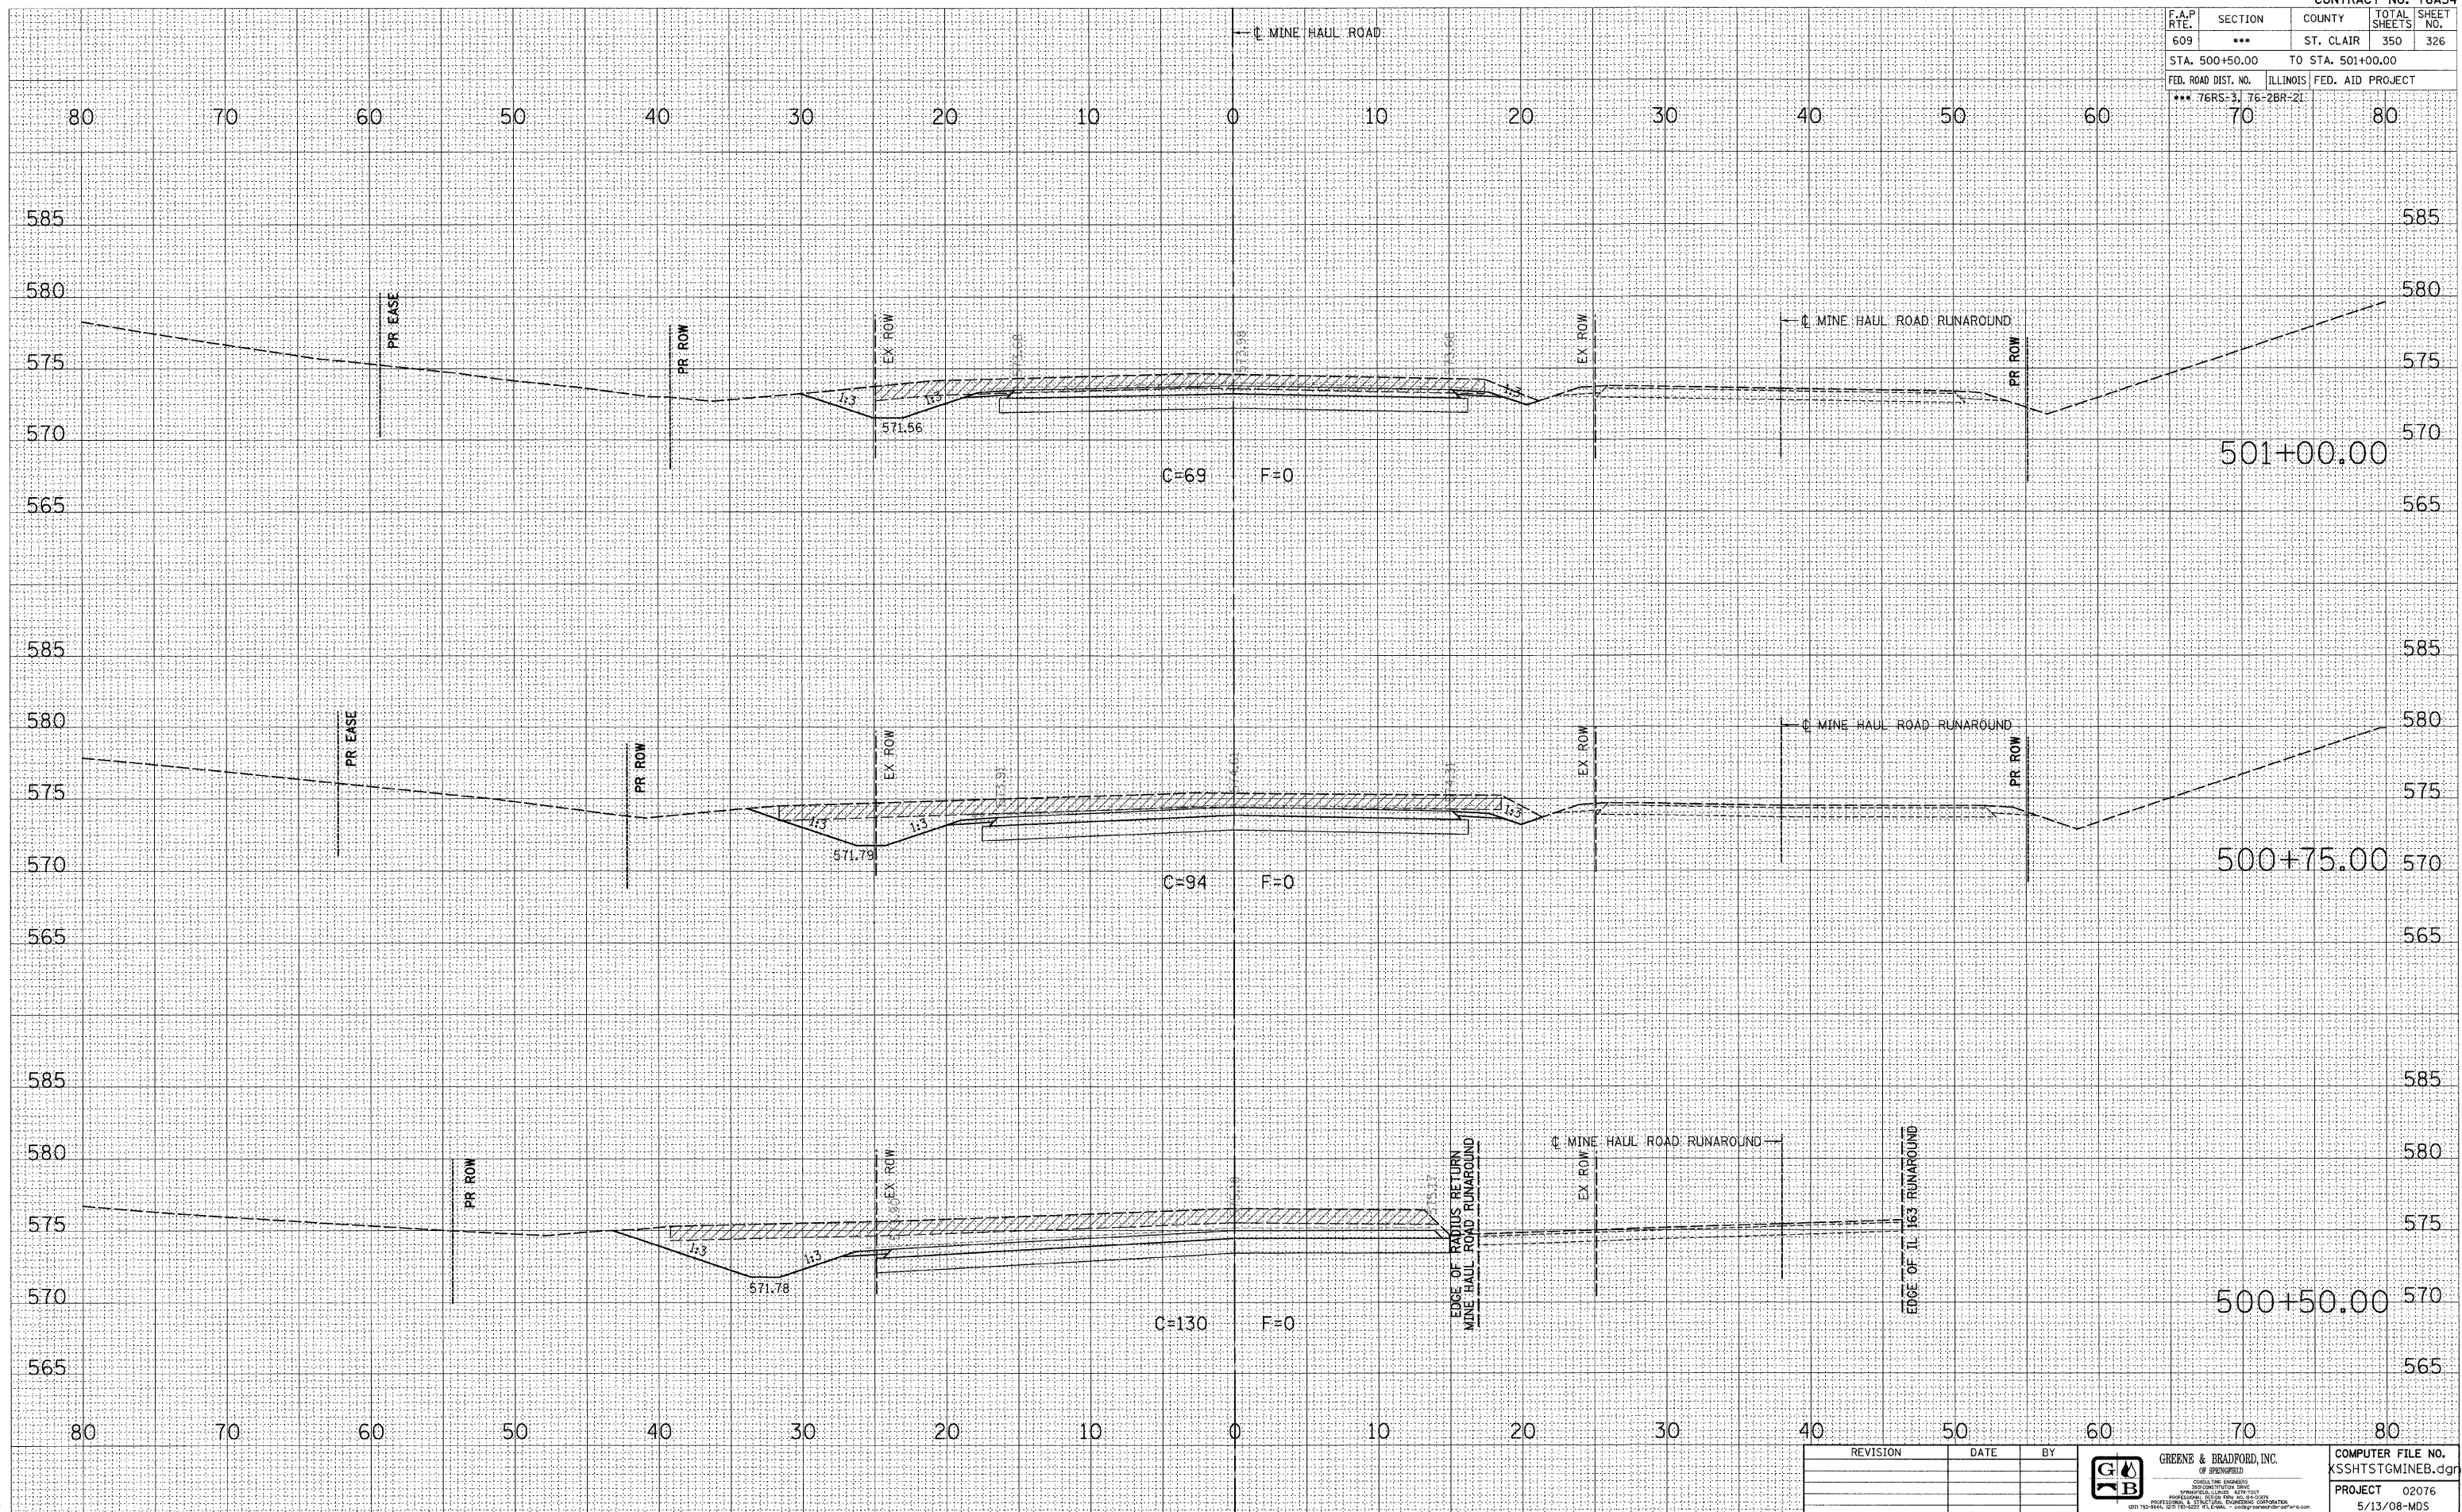

| REVISION | DATE | BY |
|----------|------|----|
| | | |
| | | |
| | | |

GREENE & BRADFORD, INC.
 OF ENGINEERS
 CONSULTING ENGINEERS
 SPRINGFIELD, ILLINOIS 62760
 PROFESSIONAL ENGINEER REG. NO. 12028
 PROFESSIONAL & SURVEYING CORPORATION
 601 7th Street, 6th Floor, St. Clair County, Illinois 62401

COMPUTER FILE NO. KSSHTSTGMINEB.dgn
 PROJECT 02076
 5/13/08-MDS