


F.A.P. RTE.	SECTION	COUNTY	TOTAL SHEETS	SHEET NO.
609	***	ST. CLAIR	350	337
STA. 504+00.00		TO STA. 505+00.00		
FED. ROAD DIST. NO. ILLINOIS FED. AID PROJECT				
*** 76R5-3, 76-2BR-2I				

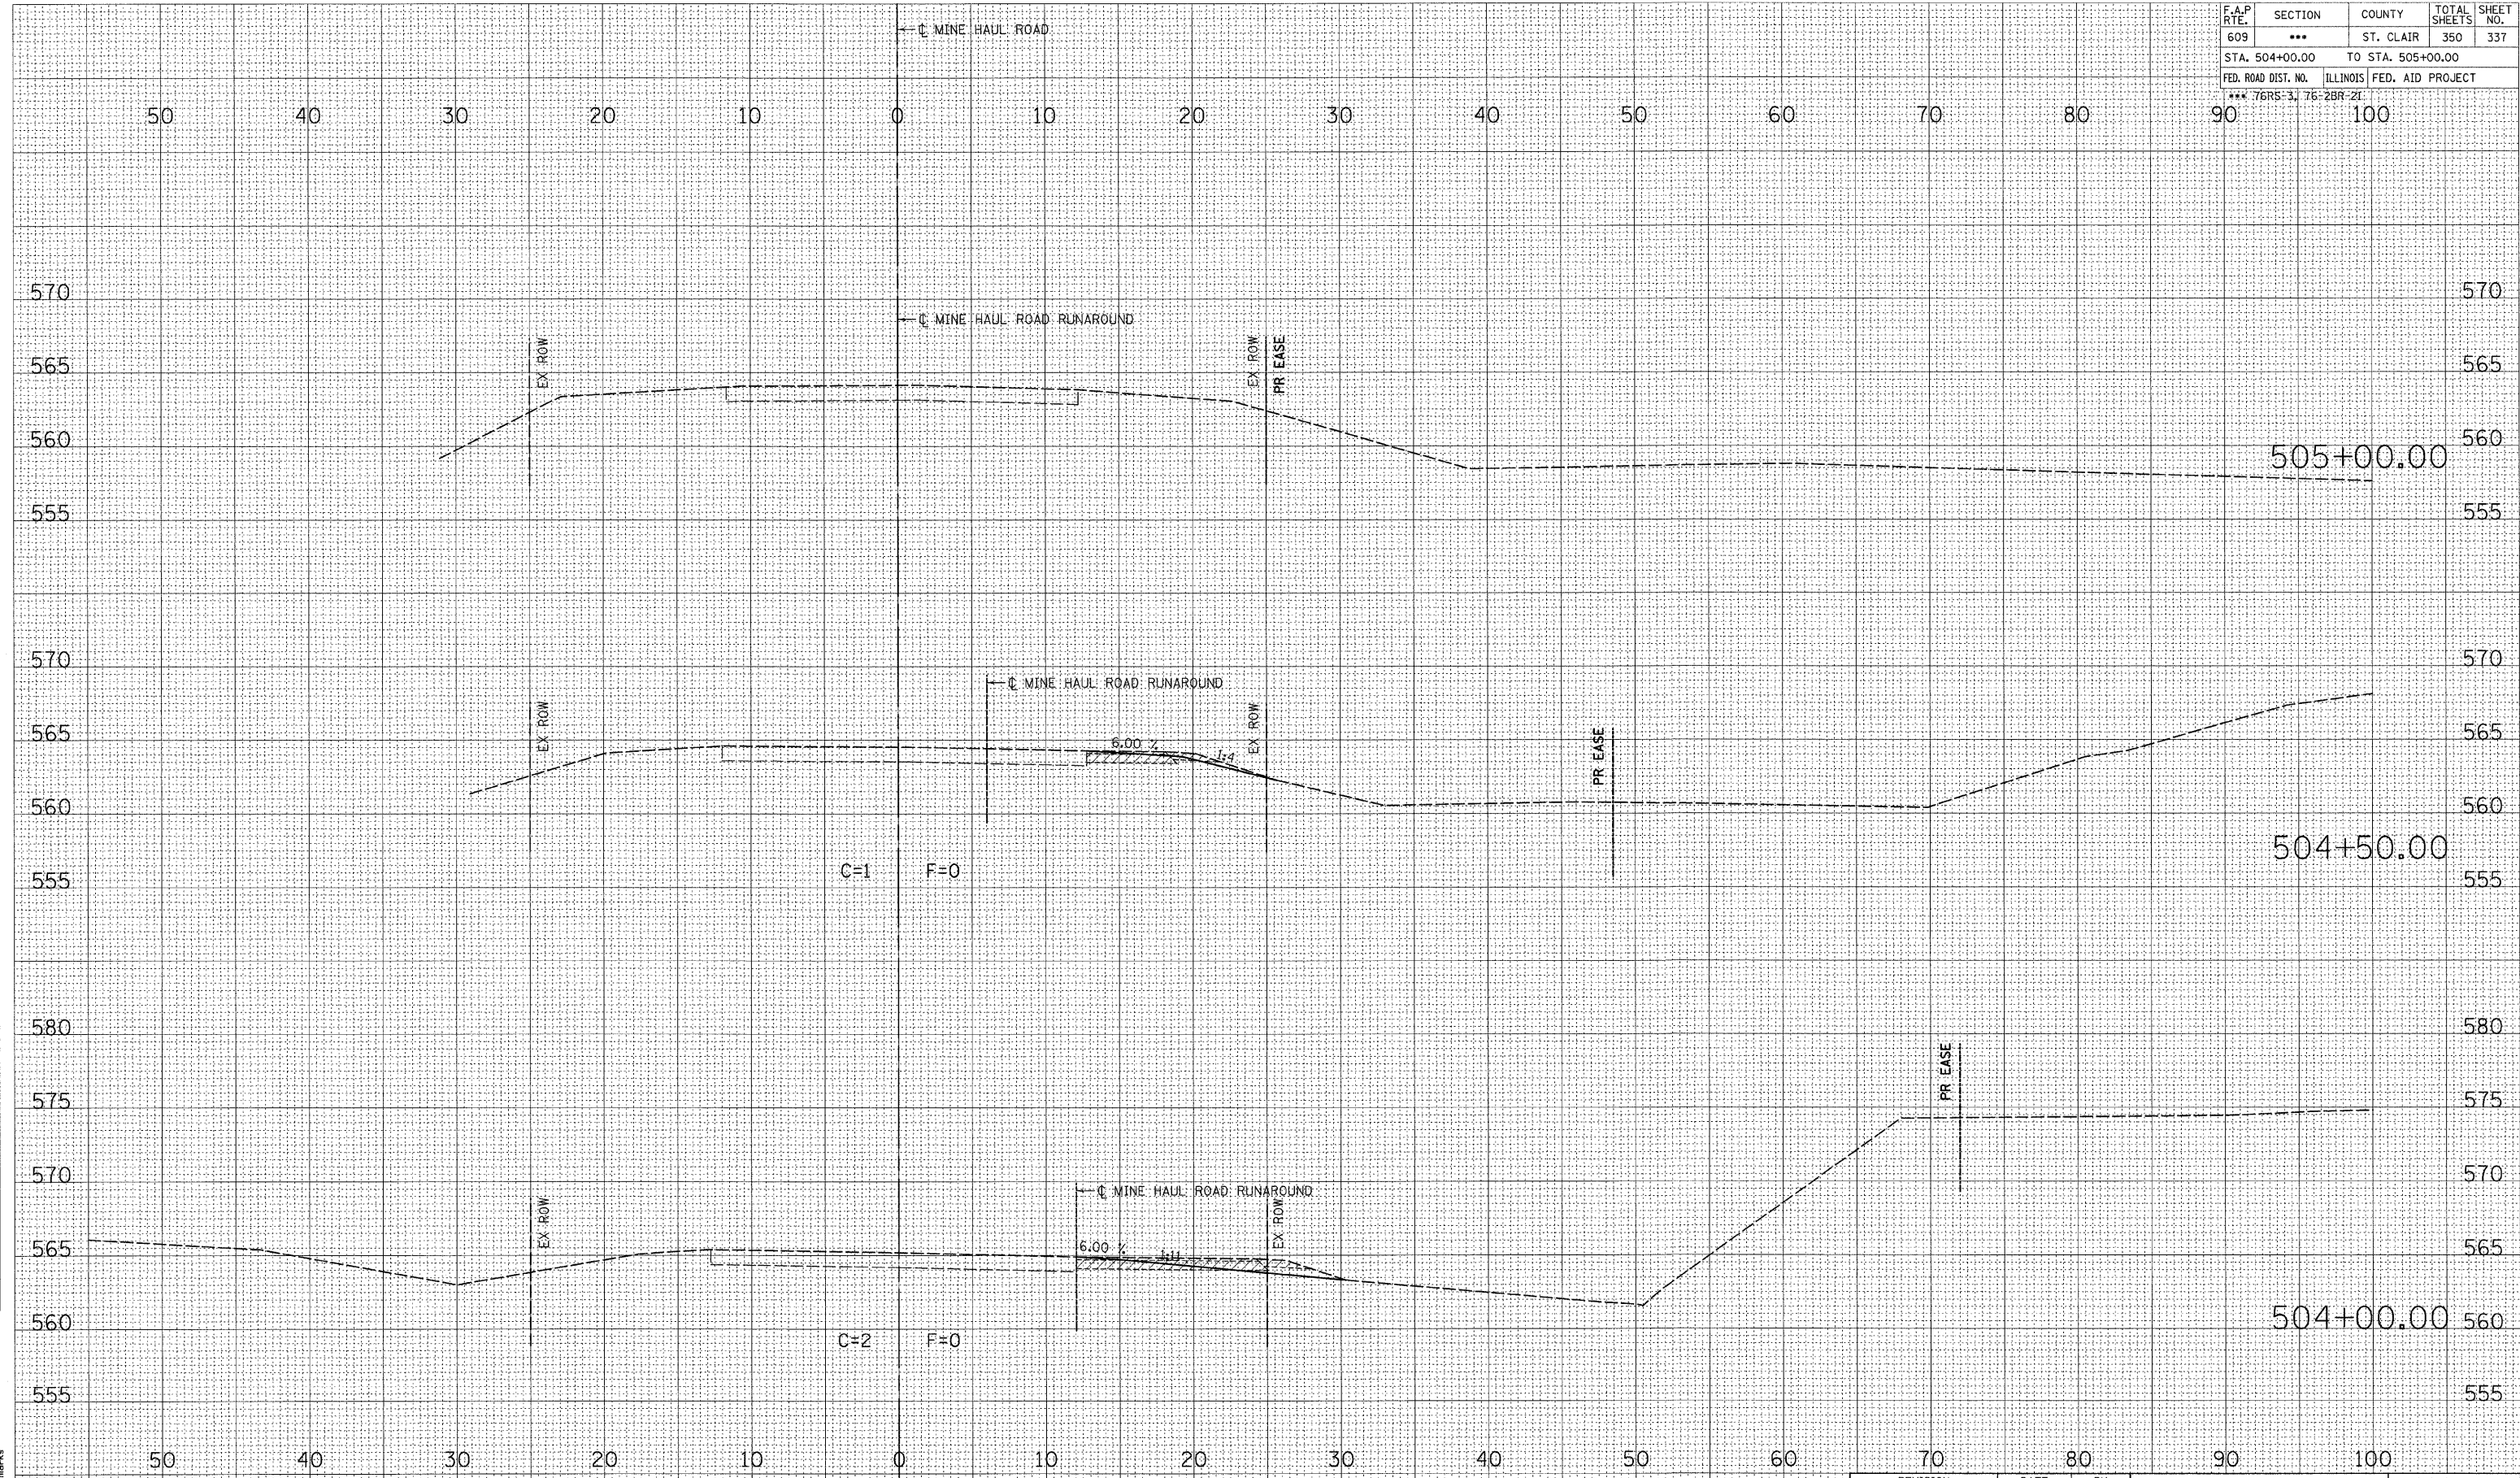

DATE	BY
SURVEYED	NO.
PLOTTED	NO.
TEMPLATE	NO.
NOTE BOOK	NO.
AREAS CHECKED	NO.

DATE	BY
SURVEYED	NO.
PLOTTED	NO.
TEMPLATE	NO.
NOTE BOOK	NO.
AREAS CHECKED	NO.

PLOT DATE = 8/12/08 4:52:27 PM  
 FILE NAME = J:\A2076\DRAWINGS\KSSHTSTMINE.dgn  
 PLOT SCALE = 5.0000' / IN.  
 MODEL = Default  
 OPERATOR = mbrk

REVISION	DATE	BY



**GREENE & BRADFORD, INC.**  
 OF SCHEFFEL  
 CONSULTING ENGINEERS  
 300 UNIVERSITY DRIVE  
 SPRINGFIELD, ILLINOIS 62781  
 PROFESSIONAL ENGINEERS & SURVEYORS  
 LICENSE NO. 02076  
 ILL. REG. NO. 02076

COMPUTER FILE NO.  
 KSSHTSTMINE.dgn  
 PROJECT 02076  
 5/19/08-MDS