


F.A.P. RTE.	SECTION	COUNTY	TOTAL SHEETS	SHEET NO.
609	***	ST. CLAIR	350	339
STA. 8+75.00		TO STA. 8+75.00		
FED. ROAD DIST. NO.		ILLINOIS FED. AID PROJECT		
*** 76RS-3, 76-2BR-2I		70 80		

FINAL SURVEY	BY	DATE
SURVEYED		
PLOTTED		
NOTE BOOK		
AREAS		
AREAS CHECKED		
NO.		

ORIGINAL SURVEY	BY	DATE
SURVEYED		
PLOTTED		
NOTE BOOK		
AREAS		
AREAS CHECKED		
NO.		

PLOT DATE = 8/1/2008 4:52:23 PM  
 FILE NAME = I:\62076\DRAWINGS\XSSTSTG\STAPF.dgn  
 PLOT SCALE = 5.00000' / IN.  
 PLOTTER = HP DesignJet 5000 Series  
 OPERATOR =

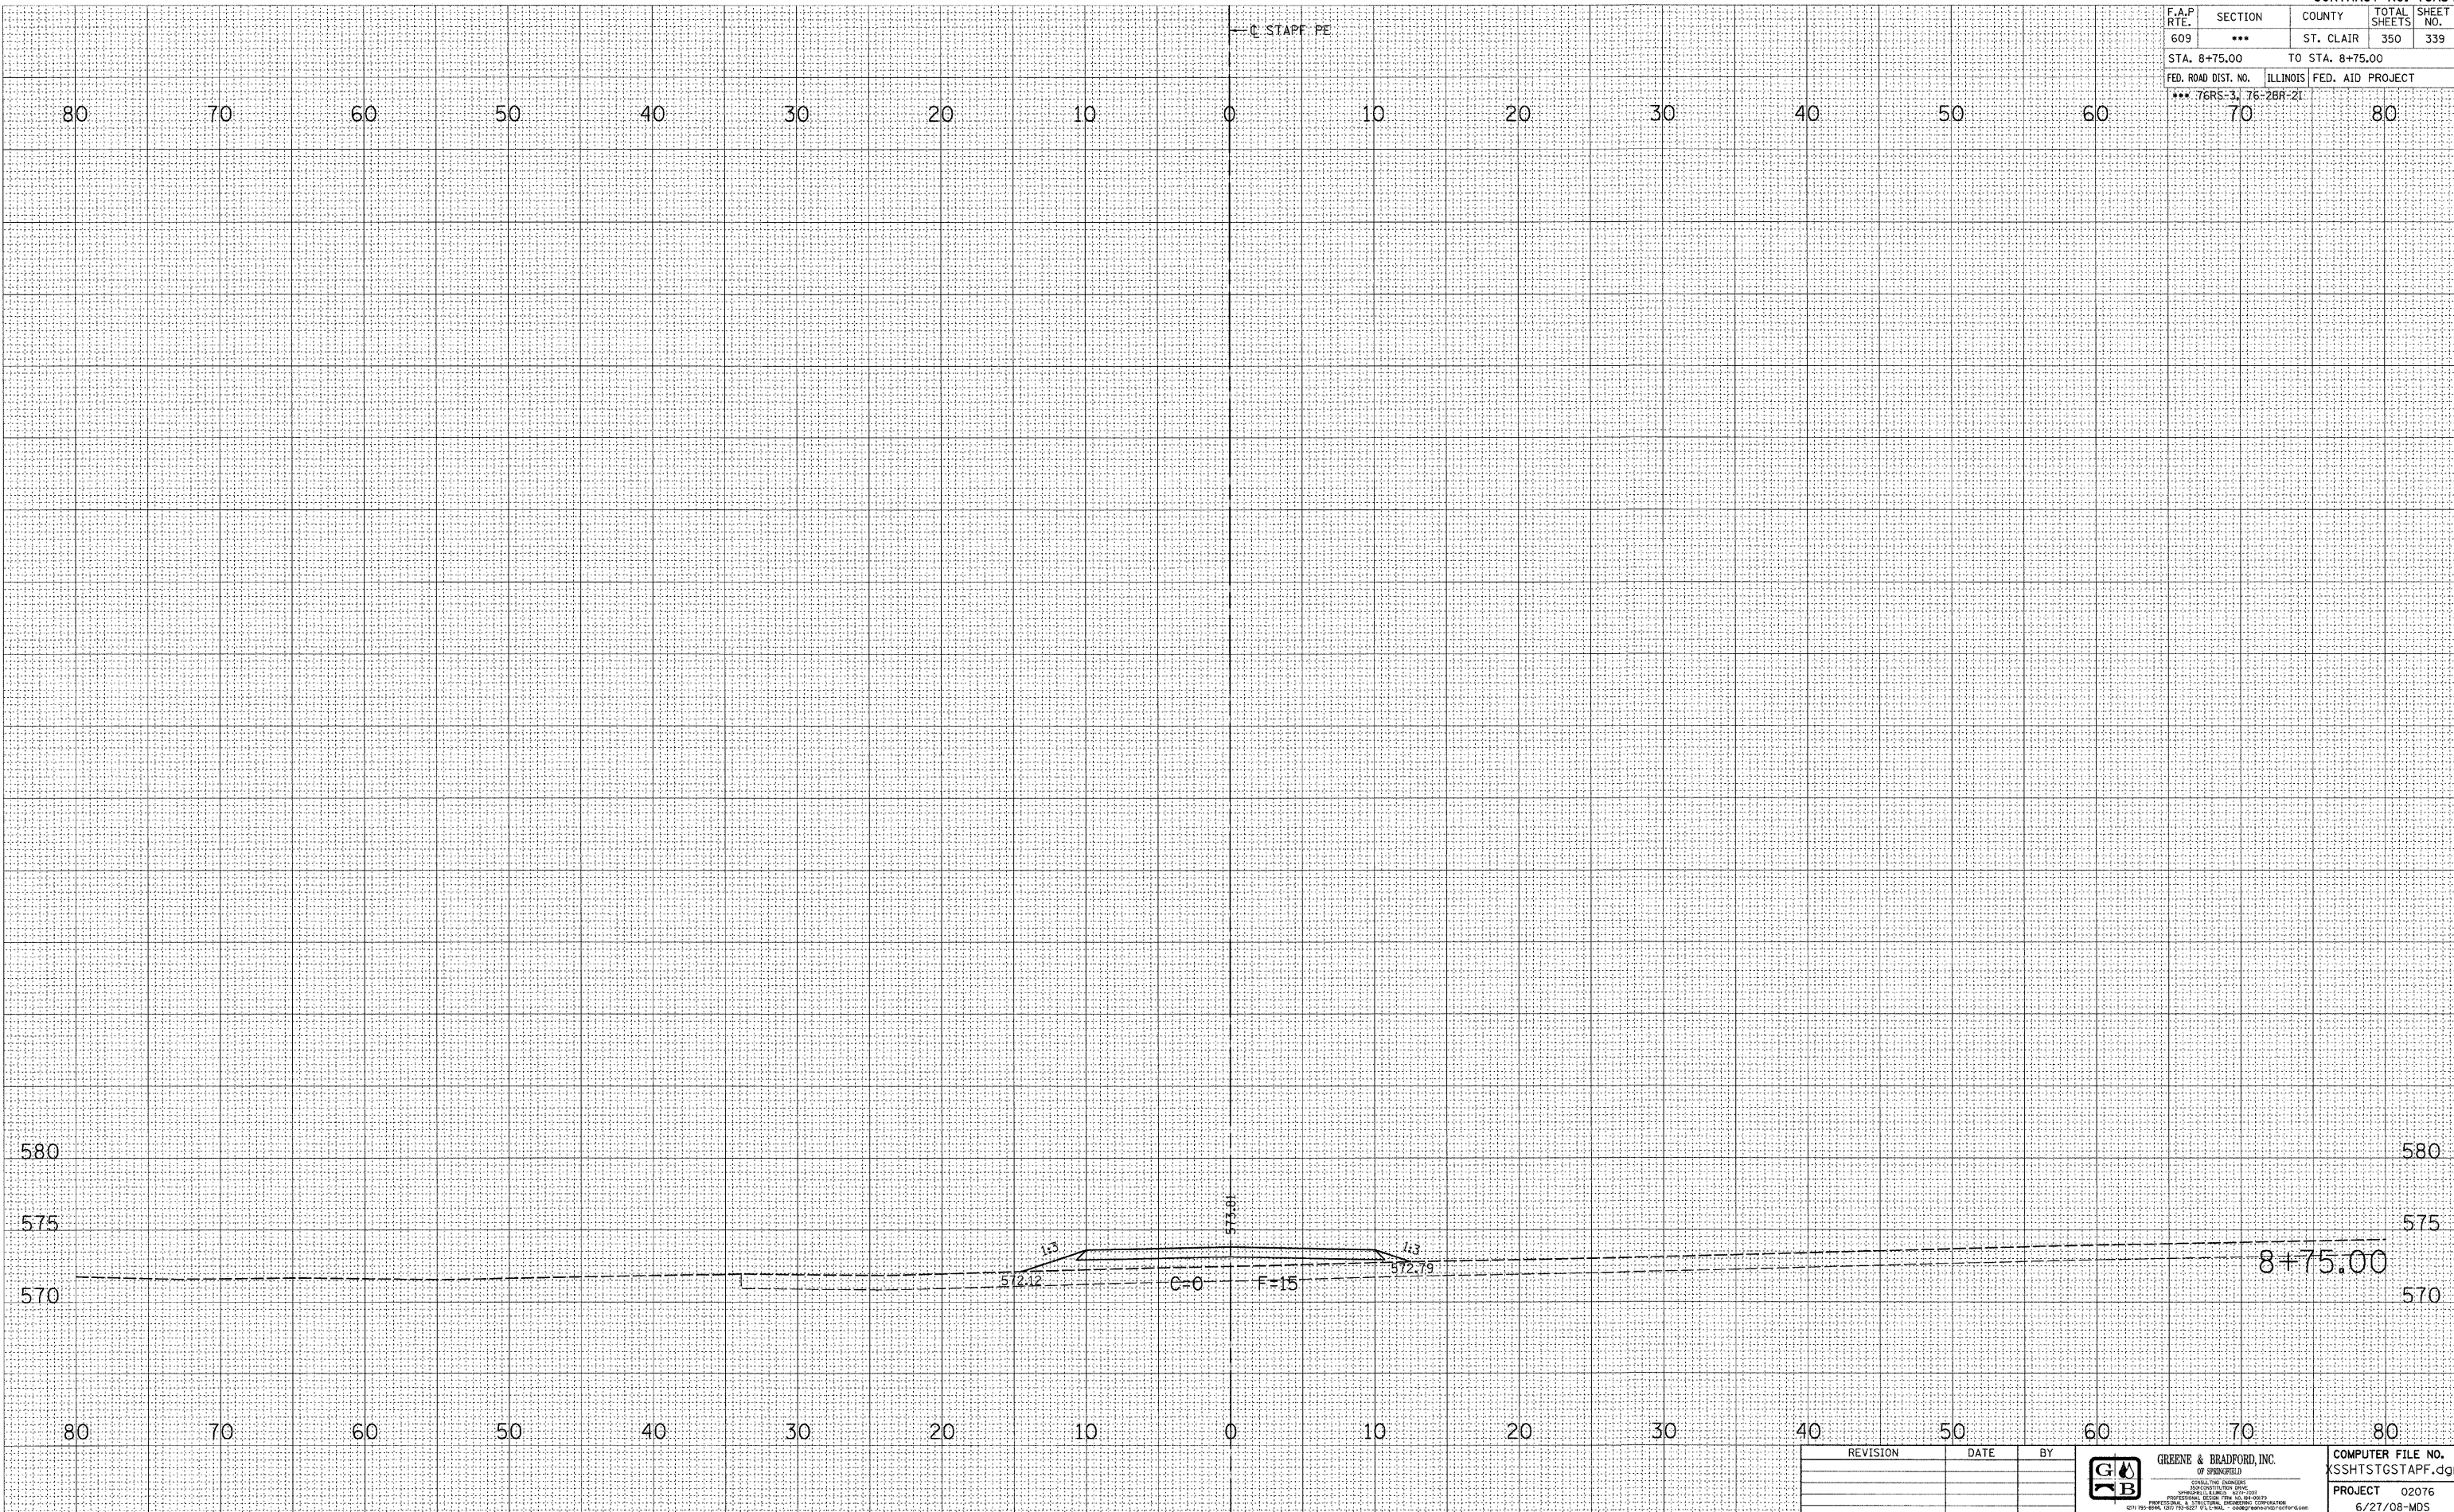

REVISION	DATE	BY

**GREENE & BRADFORD, INC.**  
 OF ENGINEERS  
 CONSULTING ENGINEERS  
 1000 W. MONROE ST. SUITE 200  
 SPRINGFIELD, ILLINOIS 62761  
 PROFESSIONAL ENGINEERS - LICENSE NO. 02076  
 PROJECT 02076  
 6/27/08-MDS

**FAP 609 (IL RTE. 163) ST. CLAIR COUNTY / STAPF FARM TEMP ENTRANCE CROSS SECTIONS - STAGE 1**  
**STA. 8+75.00 TO STA. 8+75.00**