


FAP. RTE.	SECTION	COUNTY	TOTAL SHEETS	SHEET NO.
609	76-2BR-21	ST. CLAIR	350	340
STA. 241+00.00		TO STA. 241+50.00		
FED. ROAD DIST. NO.	ILLINOIS	FED. AID PROJECT		

DATE	BY

DATE	BY

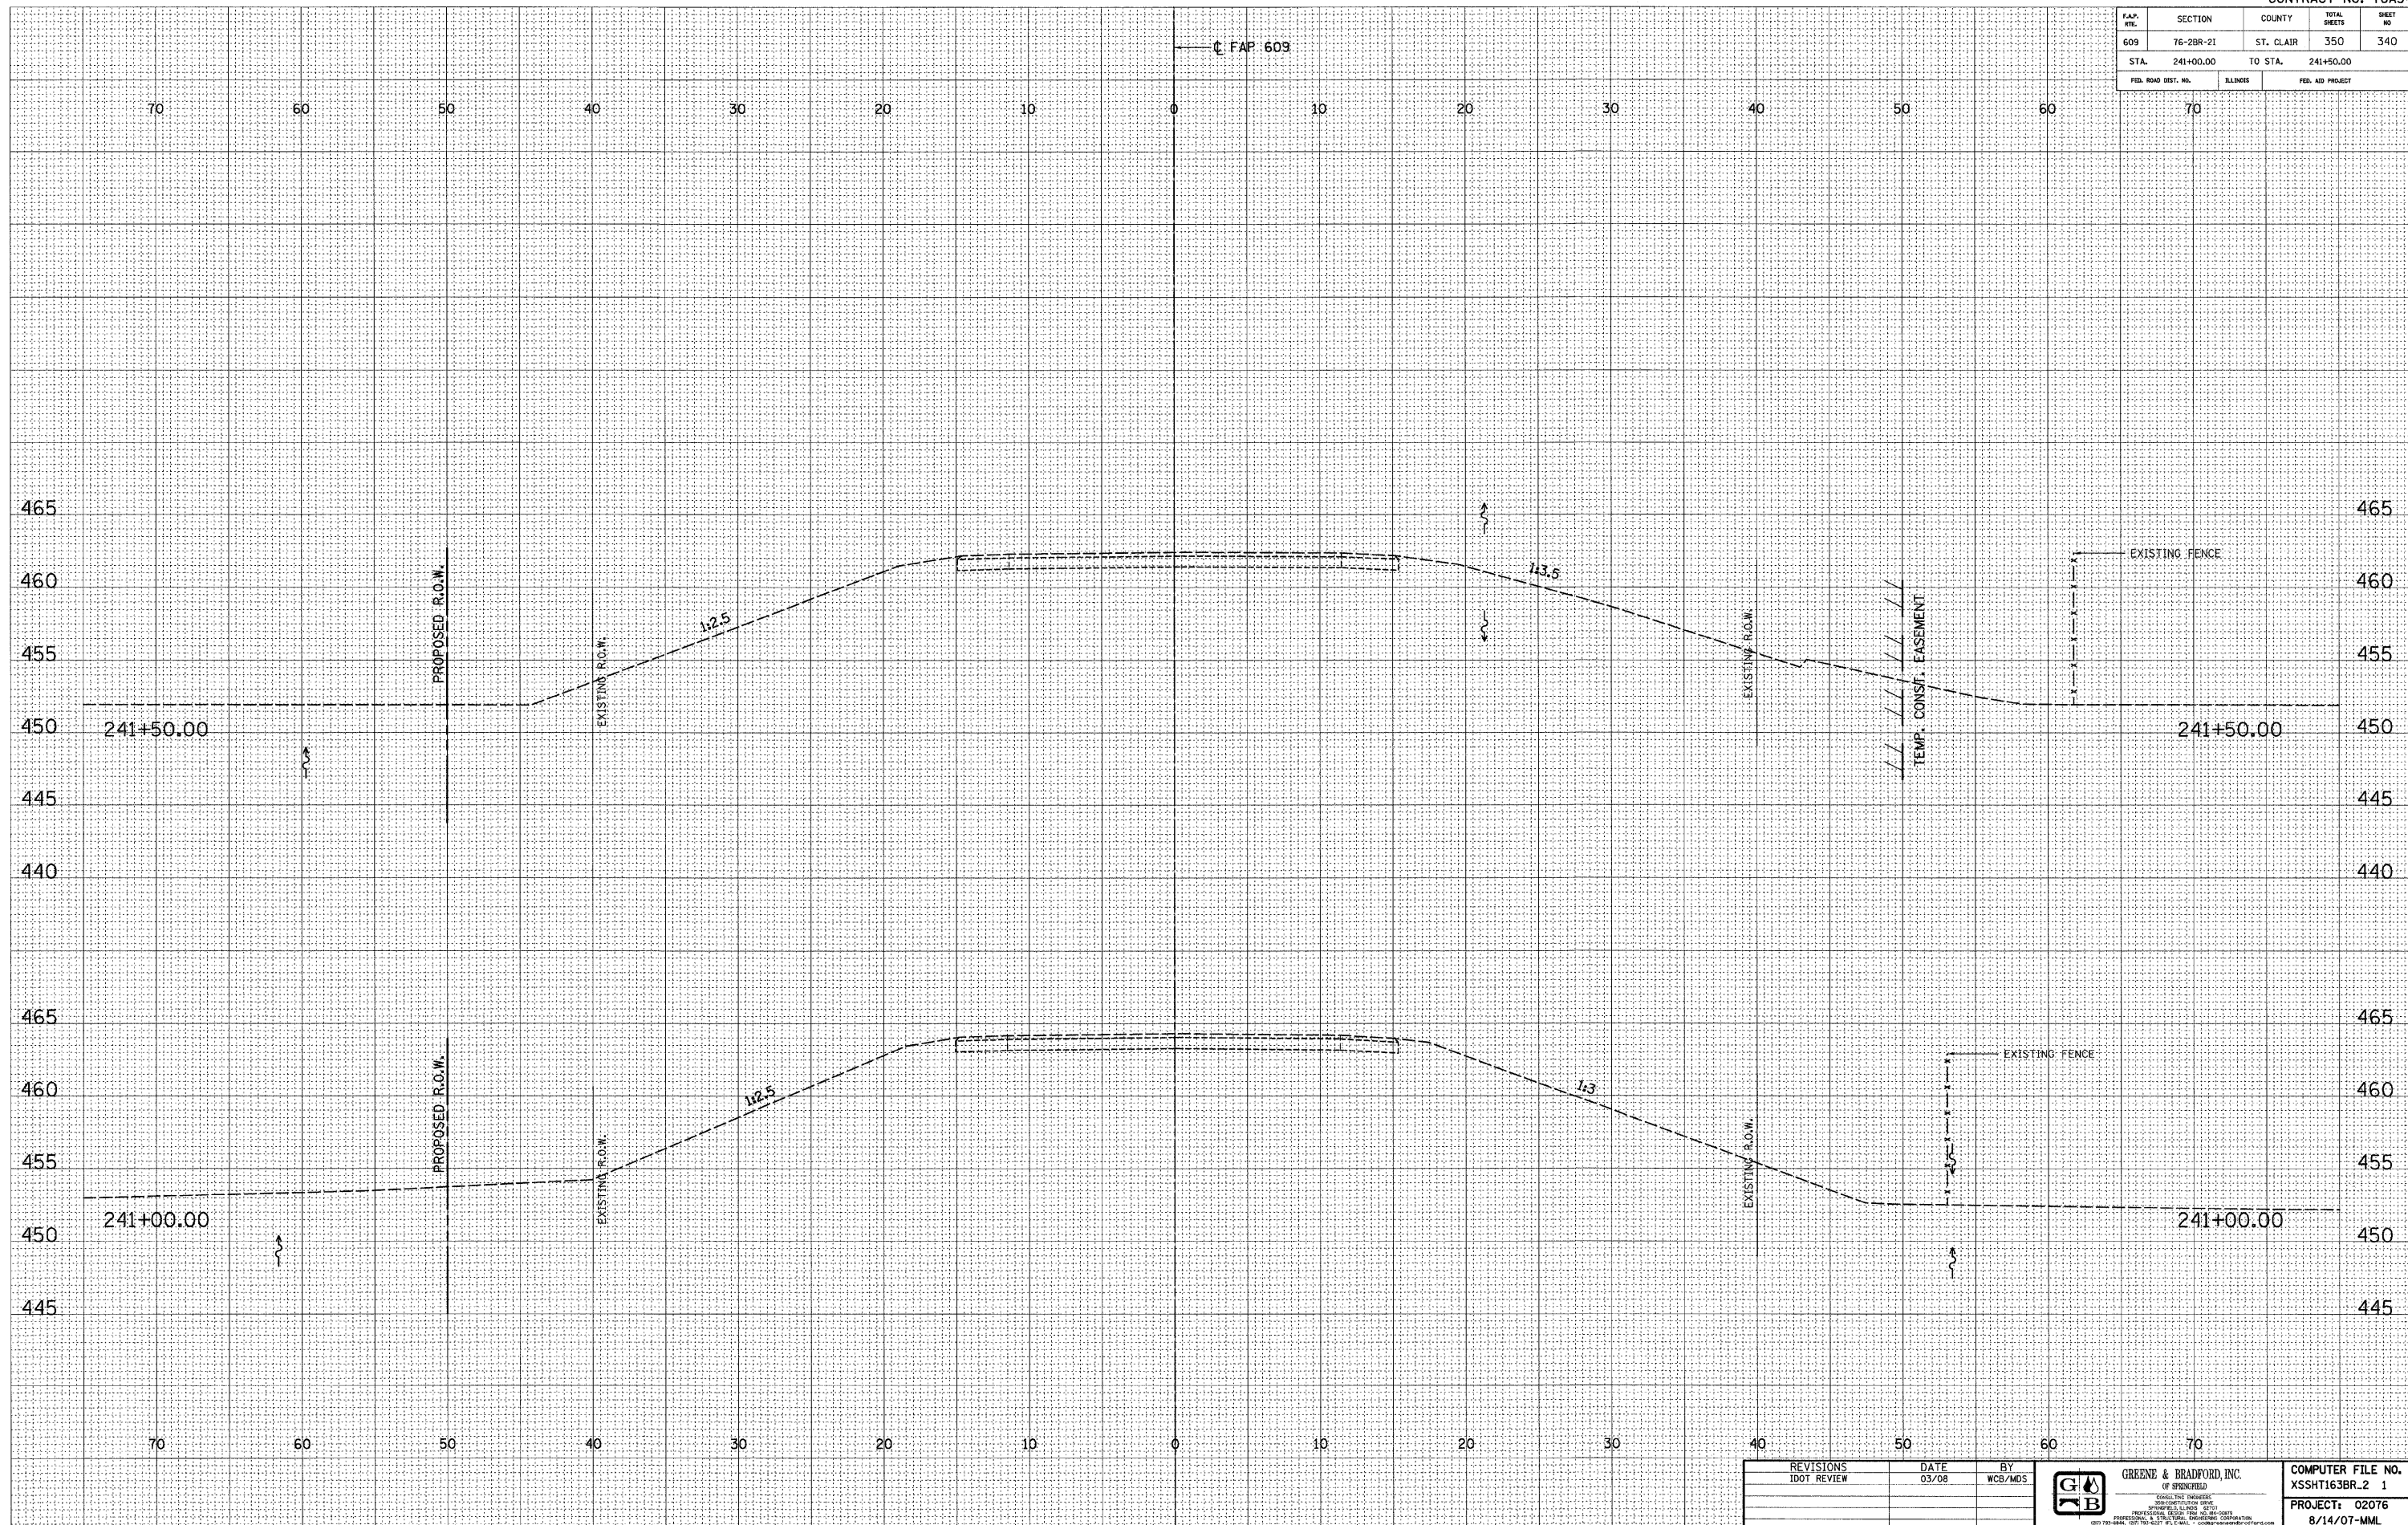

REVISIONS	DATE	BY
	03/08	WCB/MDS

<p>GREENE & BRADFORD, INC. OF SPRINGFIELD CONSULTING ENGINEERS REGISTERED PROFESSIONAL ENGINEERS PROFESSIONAL & TECHNICAL ASSISTANTS</p>	<p>COMPUTER FILE NO. XSSHT163BR_2 1</p>
	<p>PROJECT: 02076 8/14/07-MML</p>