


F.A.P. ETC.	SECTION	COUNTY	TOTAL SHEETS	SHEET NO.
609	76-2BR-21	ST. CLAIR	350	350
STA. 2+00.00		TO STA. 2+00.00		
FED. ROAD DIST. NO.	ILLINOIS	FED. AID PROJECT		

BY	DATE

BY	DATE

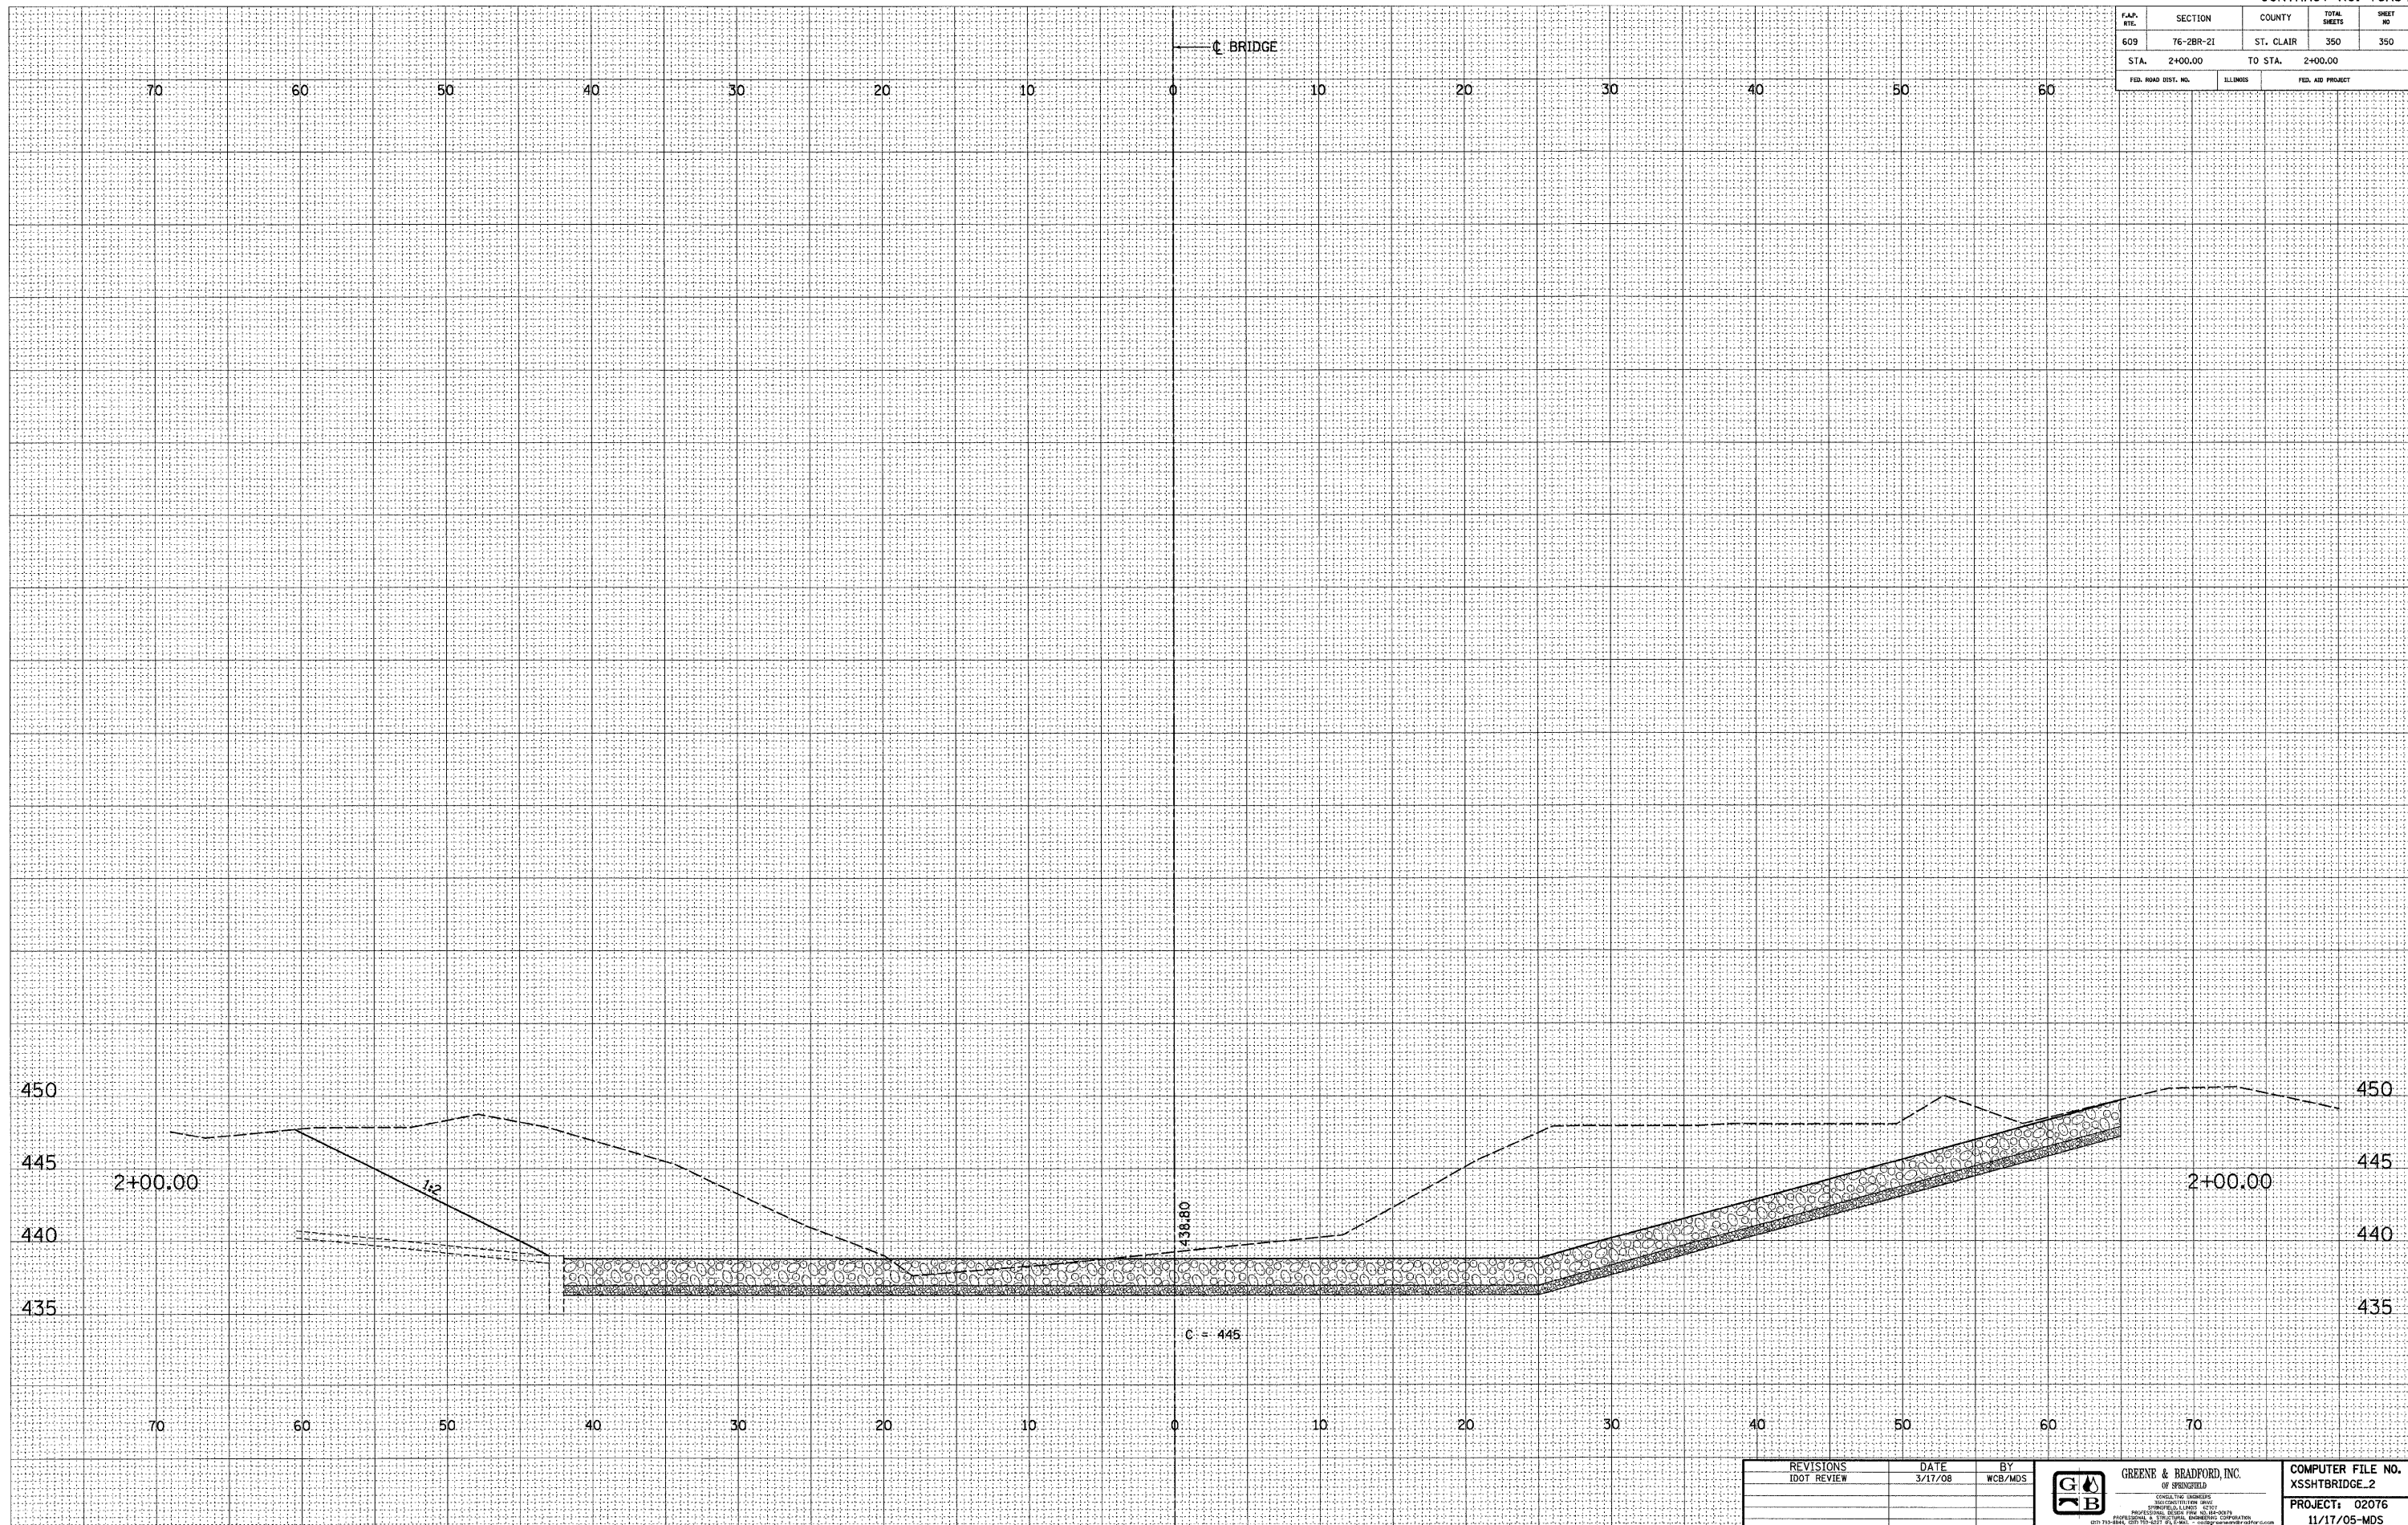

IDOTXSEC-5 1:5 8/07/00

REVISIONS	DATE	BY

 GREEN & BRADFORD, INC. CIVIL ENGINEERING CONSULTING AND PROFESSIONAL SERVICES CORPORATION 1225 N. WASHINGTON ST., SUITE 100 SPRINGFIELD, ILLINOIS 62761 (618) 233-8444 FAX (618) 233-8445 www.greenbradford.com	COMPUTER FILE NO. XSSHTBRIDGE_2 PROJECT: 02076 11/17/05-MDS
--	--