



STA. 519+30 TO STA. 532+65.56 NB  
 STA. 519+30 TO STA. 533+34.62 SB  
 STA. 569+16 TO STA. 716+94 NB  
 STA. 567+47 TO STA. 723+75.27 SB  
 STA. 753+41.68 TO STA. 1001+88 NB  
 STA. 758+96 TO STA. 1001+88 SB

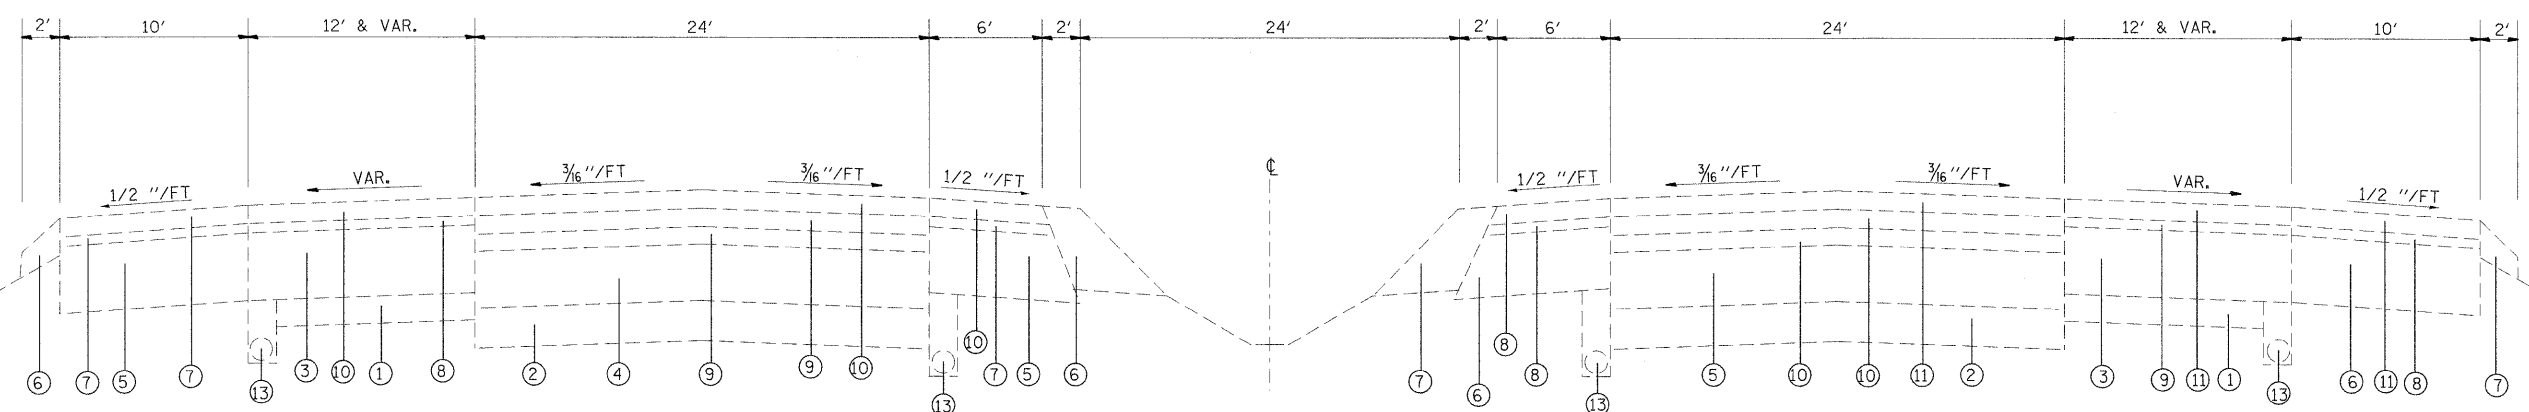

STA. 532+65.56 TO STA. 569+16 NB  
 STA. 533+34.62 TO STA. 567+47 SB  
 STA. 716+94 TO STA. 753+41.68 NB  
 STA. 723+75.27 TO STA. 758+96 SB

**LEGEND**

- ① EXIST. SUBBASE, 4"
- ② EXIST. SUBBASE, 7"
- ③ EXIST. PCC PAVEMENT 8"
- ④ EXIST. PCC PAVEMENT 9"
- ⑤ EXIST. PCC PAVEMENT 10"
- ⑥ EXIST. HMA SHOULDERS, 8"
- ⑦ EXIST. AGG. SHOULDERS
- ⑧ EXIST. HMA SHOULDER RESURF.
- ⑨ EXIST. HMA RESURF., 1.5"
- ⑩ EXIST. HMA RESURF., 2.5" - 2.75"
- ⑪ EXIST. HMA RESURF., 3.25"
- ⑫ EXIST. HMA RESURF., 4.25"
- ⑬ EXIST. UNDERDRAIN

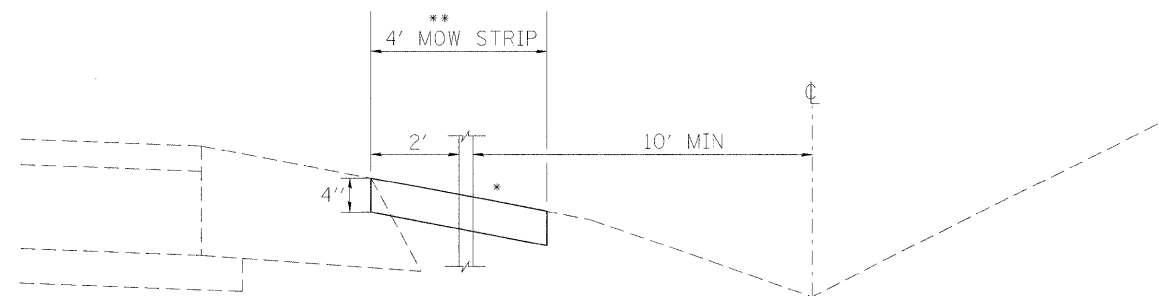

\* MATCH EXISTING SLOPE;  
 MUST BE 4:1 OR FLATTER.

\* MEDIAN SLOPES VARY 6:1 AND FLATTER  
 \*\* LOCATION OF HTC AND MOW STRIP VARIES BETWEEN  
 EB AND WB LANES. SEE PLAN SHEETS FOR LOCATIONS.

FILE NAME = e:\projects\ed04707\plan\pin04707a.dgn	USER NAME = conoverpj	DESIGNED - DRAWN - CHECKED - DATE -	REVISED - REVISED - REVISED - REVISED -	<b>STATE OF ILLINOIS DEPARTMENT OF TRANSPORTATION</b>	<b>TYPICAL SECTIONS</b>			F.A.I. RTE. 55	SECTION 60-(2,3)I	COUNTY MADISON	TOTAL SHEETS 78	SHEET NO. 6
					SCALE: _____	SHEET NO. 2 OF 2 SHEETS	STA. _____ TO STA. _____	CONTRACT NO. 76A76				
FED. ROAD DIST. NO. ILLINOIS FED. AID PROJECT												