


F.A. RTE.	SECTION	COUNTY	TOTAL SHEETS	SHEET NO.
C.H. 7	03-00147-01-BR	STARK	25	25
STA. 158+00		TO STA. 158+80		
ROAD DIST. ILLINOIS				
CONTRACT NO. 89452				

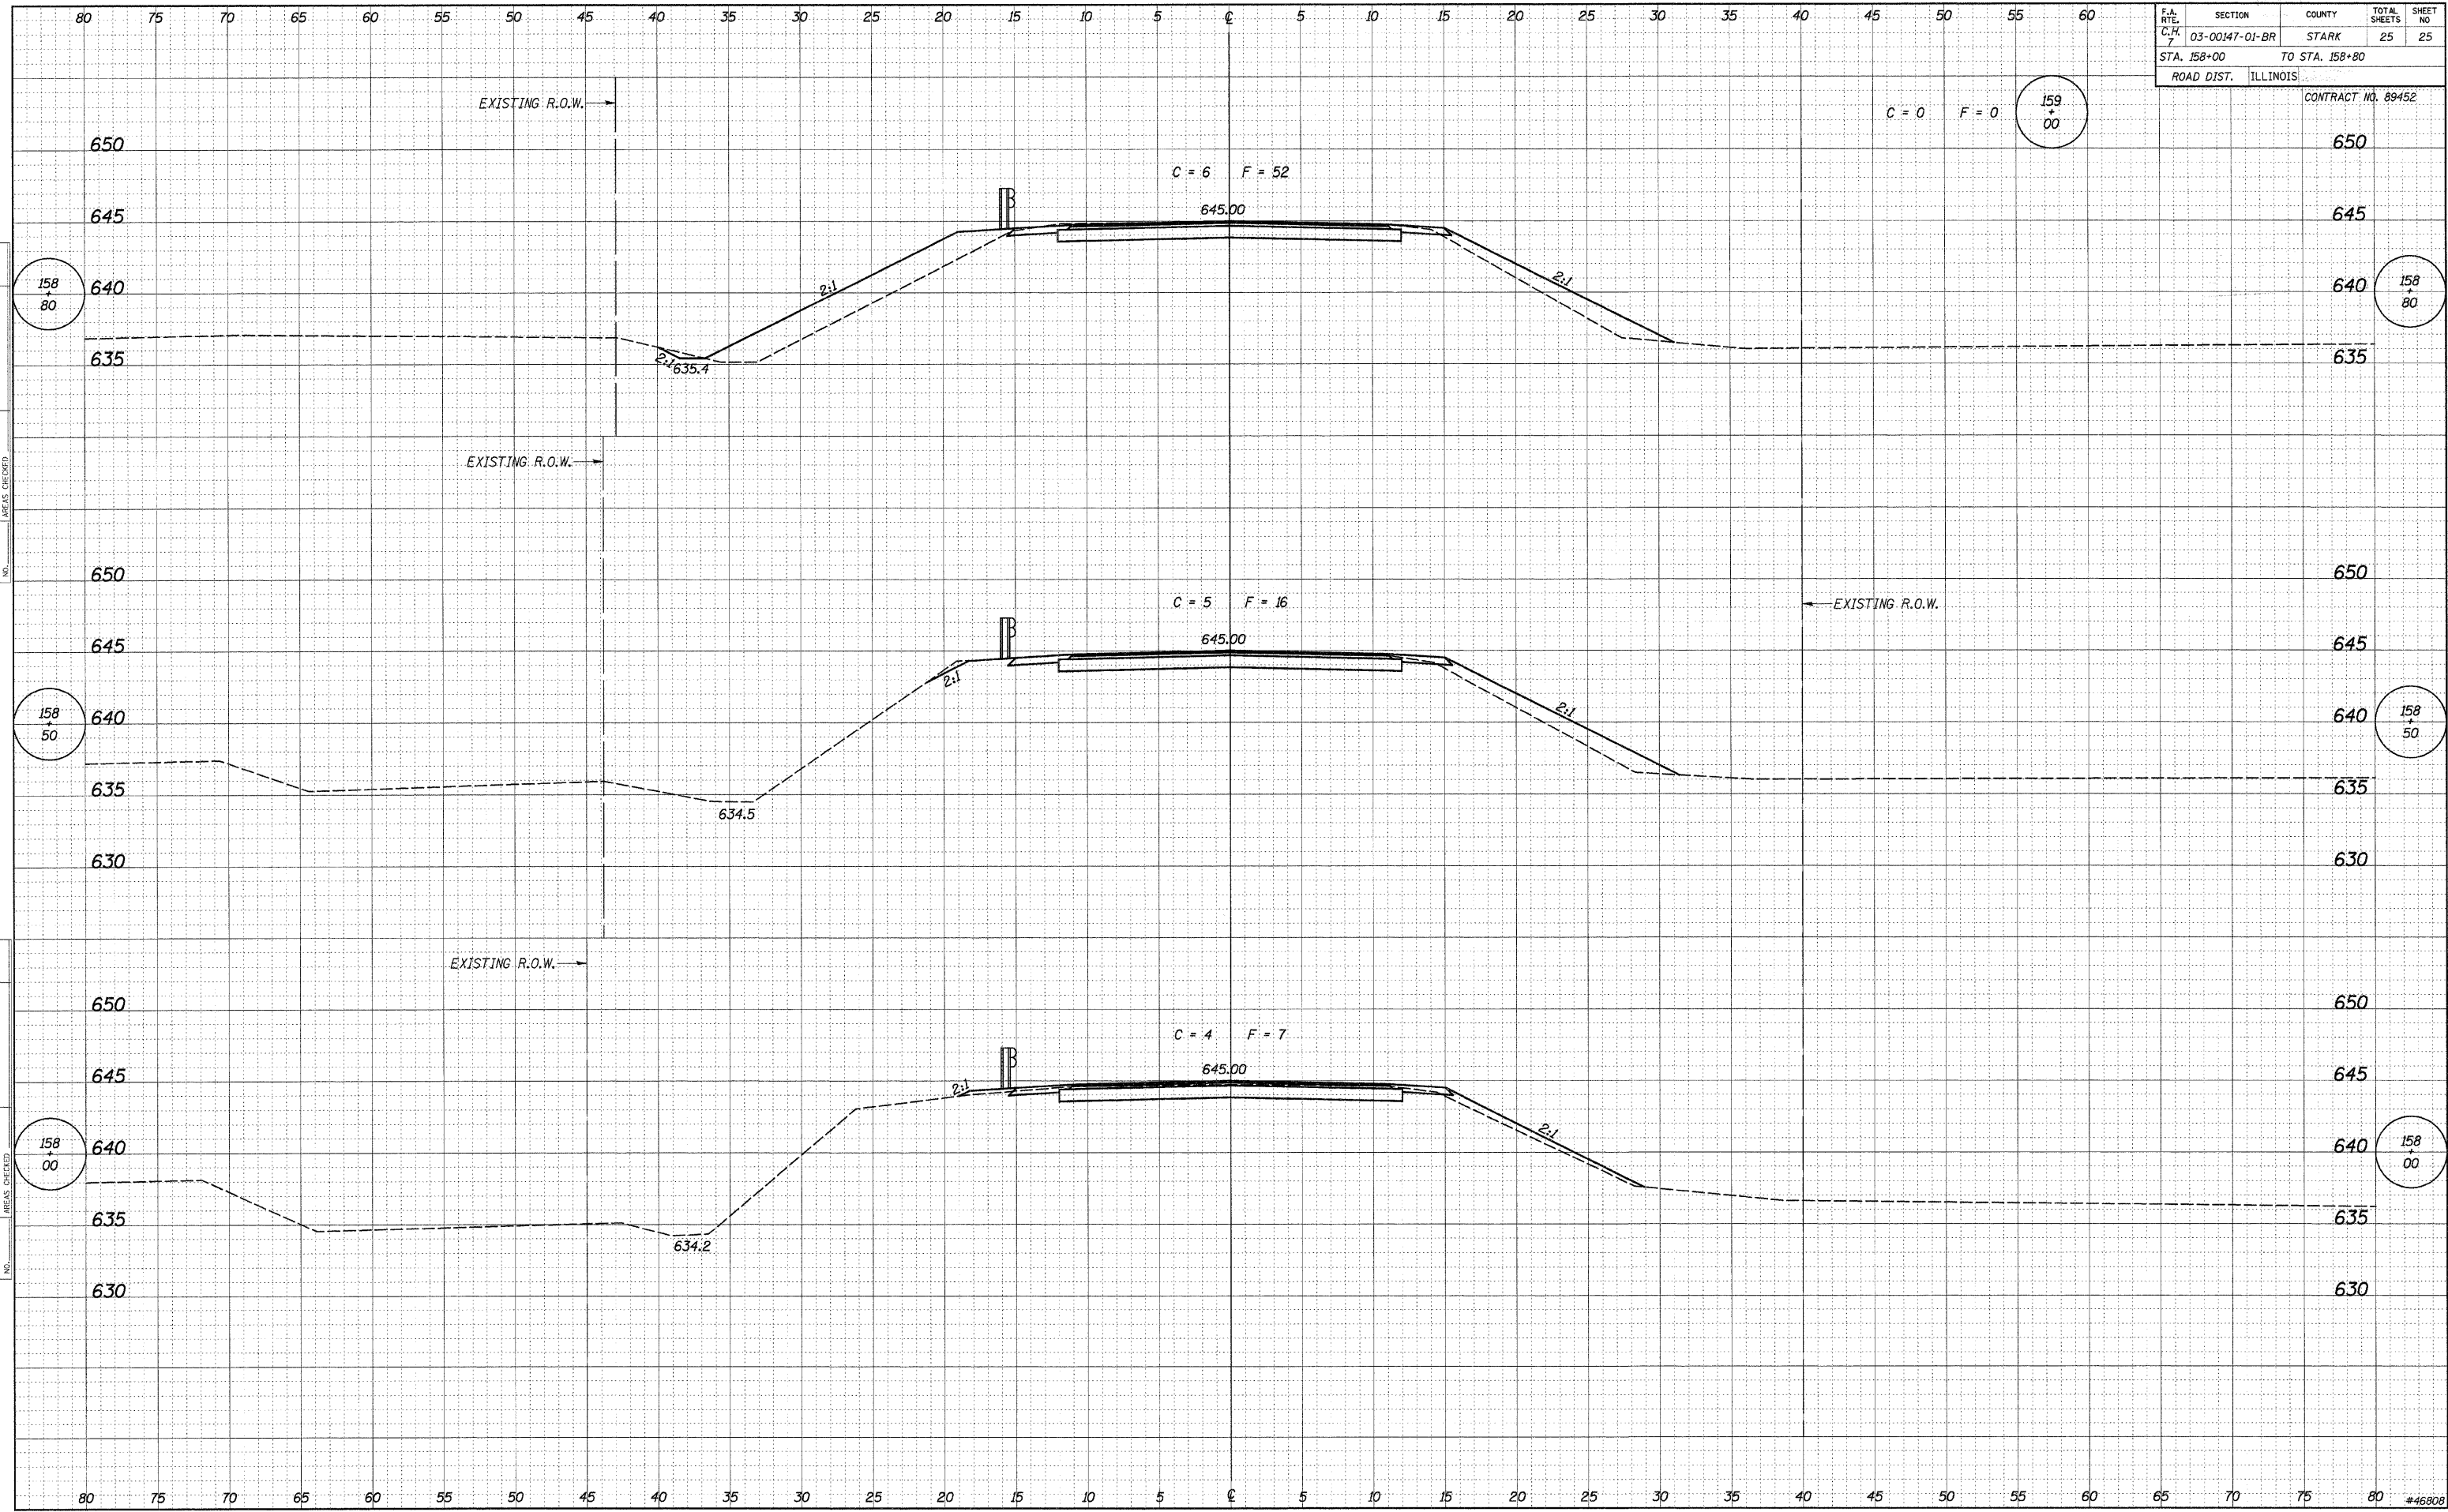

DATE: _____
 BY: _____
 CHECKED: _____
 SURVEY NO. _____
 NOTE BOOK NO. _____
 PLATTED: _____
 TEMPLATE: _____
 AREAS CHECKED: _____

DATE: 06/12/06
 BY: S.A.P.
 CHECKED: _____
 SURVEY NO. _____
 NOTE BOOK NO. _____
 PLATTED: _____
 TEMPLATE: _____
 AREAS CHECKED: _____