


| | | | |
|--------------|----------|----|------|
| FINAL SURVEY | SURVEYED | BY | DATE |
| NOTE BOOK | PLOTTED | | |
| NO. | TEMPLATE | | |
| | AREAS | | |
| | CHECKED | | |

| | | | |
|-----------------|----------|----|------|
| ORIGINAL SURVEY | SURVEYED | BY | DATE |
| NOTE BOOK | PLOTTED | | |
| NO. | TEMPLATE | | |
| | AREAS | | |
| | CHECKED | | |

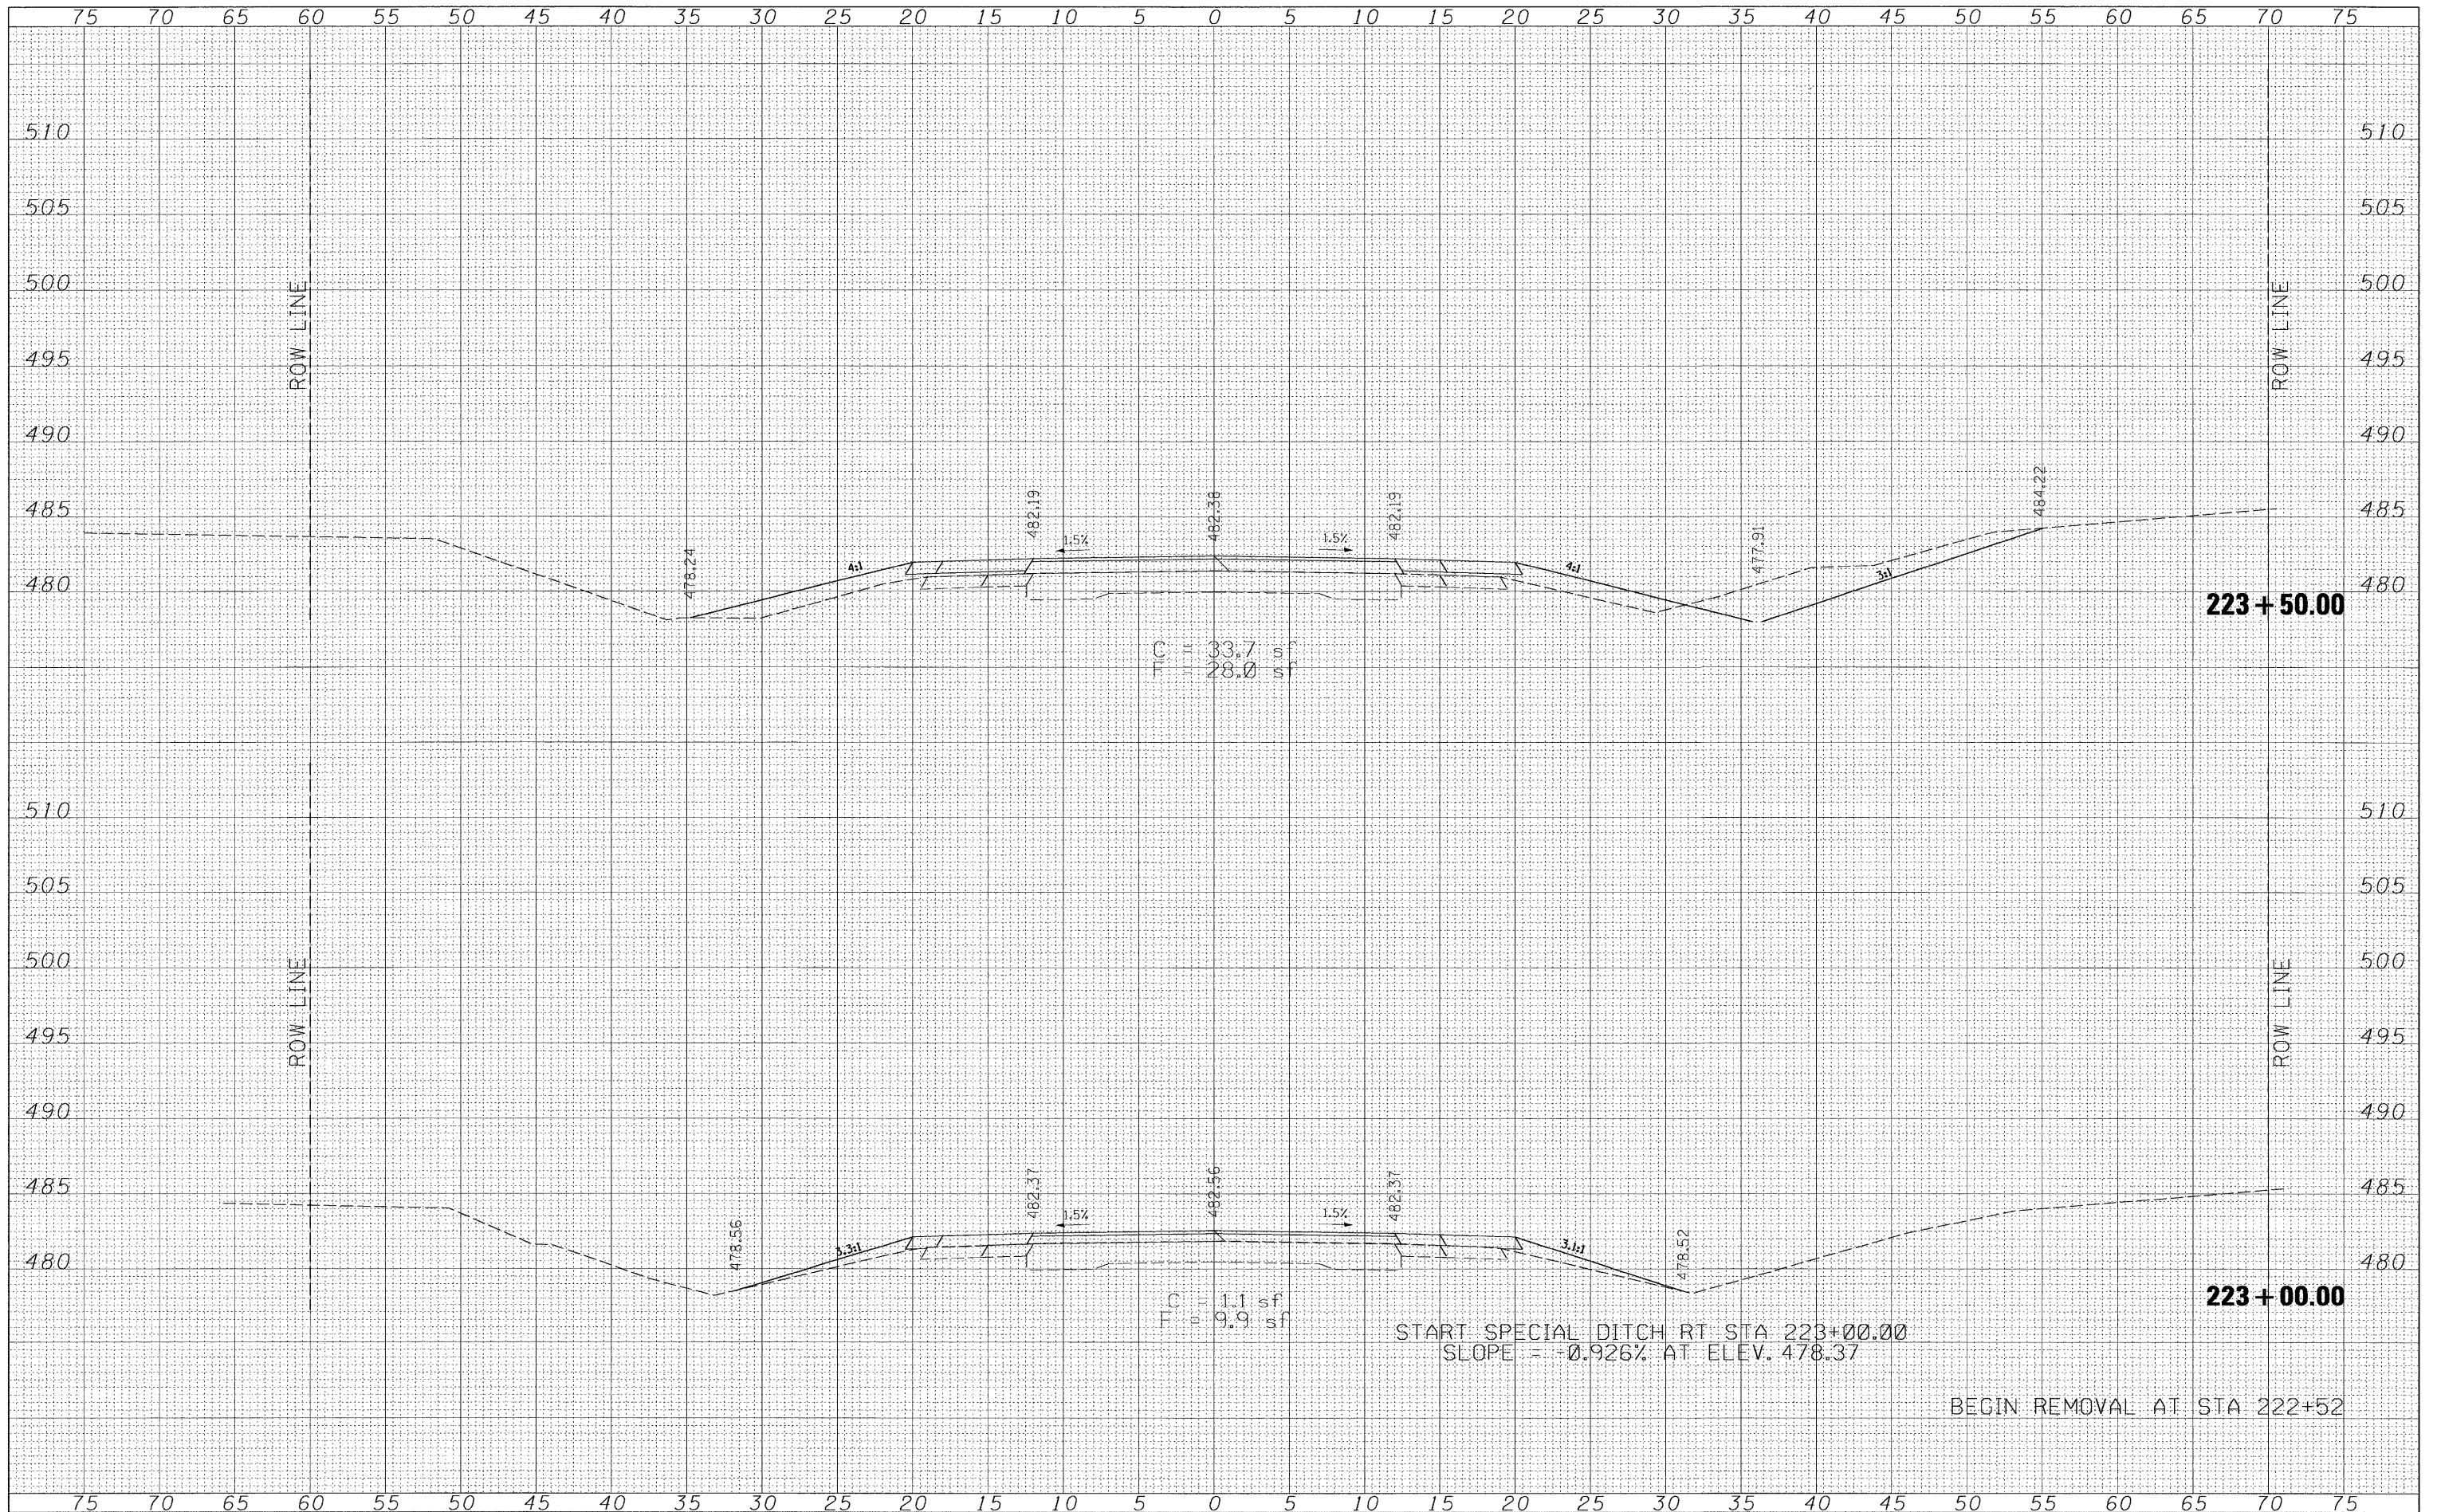

FILE NAME = P:\06a1711-5\Design\Design\1711-5xsc sheets.dgn

USER NAME = *USER*

PLOT SCALE = 5.000" / IN.

PLOT DATE = 8/26/2008

DESIGNED -

DRAWN -

CHECKED -

DATE -

REVISED -

REVISED -

REVISED -

REVISED -

**STATE OF ILLINOIS
DEPARTMENT OF TRANSPORTATION**

CROSS SECTION SHEETS

SCALE: SHEET NO. OF SHEETS STA. 223+00.00 TO STA. 223+50.00

| | | | | |
|---------------------|-------------------|---------------------------|--------------------|-----------------|
| F.A.P. RTE. 322 | SECTION 24BR-1 | COUNTY FAYETTE | TOTAL SHEETS 57 | SHEET NO. 45 |
| FED. ROAD DIST. NO. | | ILLINOIS FED. AID PROJECT | | |
| CONTRACT NO. 94770 | | | | |