


FINAL SURVEY	BY	DATE
SURVEYED		
PLOTTED		
NOTE BOOK		
AREAS CHECKED		
NO.		

ORIGINAL SURVEY	BY	DATE
SURVEYED		
PLOTTED		
NOTE BOOK		
AREAS CHECKED		
NO.		

LAYOUT	DJP/MNM	10/10/07
DRAWN	DJP	10/10/07
REVIEWED	JMM	02/07/08

© Copyright Hanson Professional Services Inc. 2005
HANSON
 Hanson Professional Services Inc.

CONTRACT # 95552

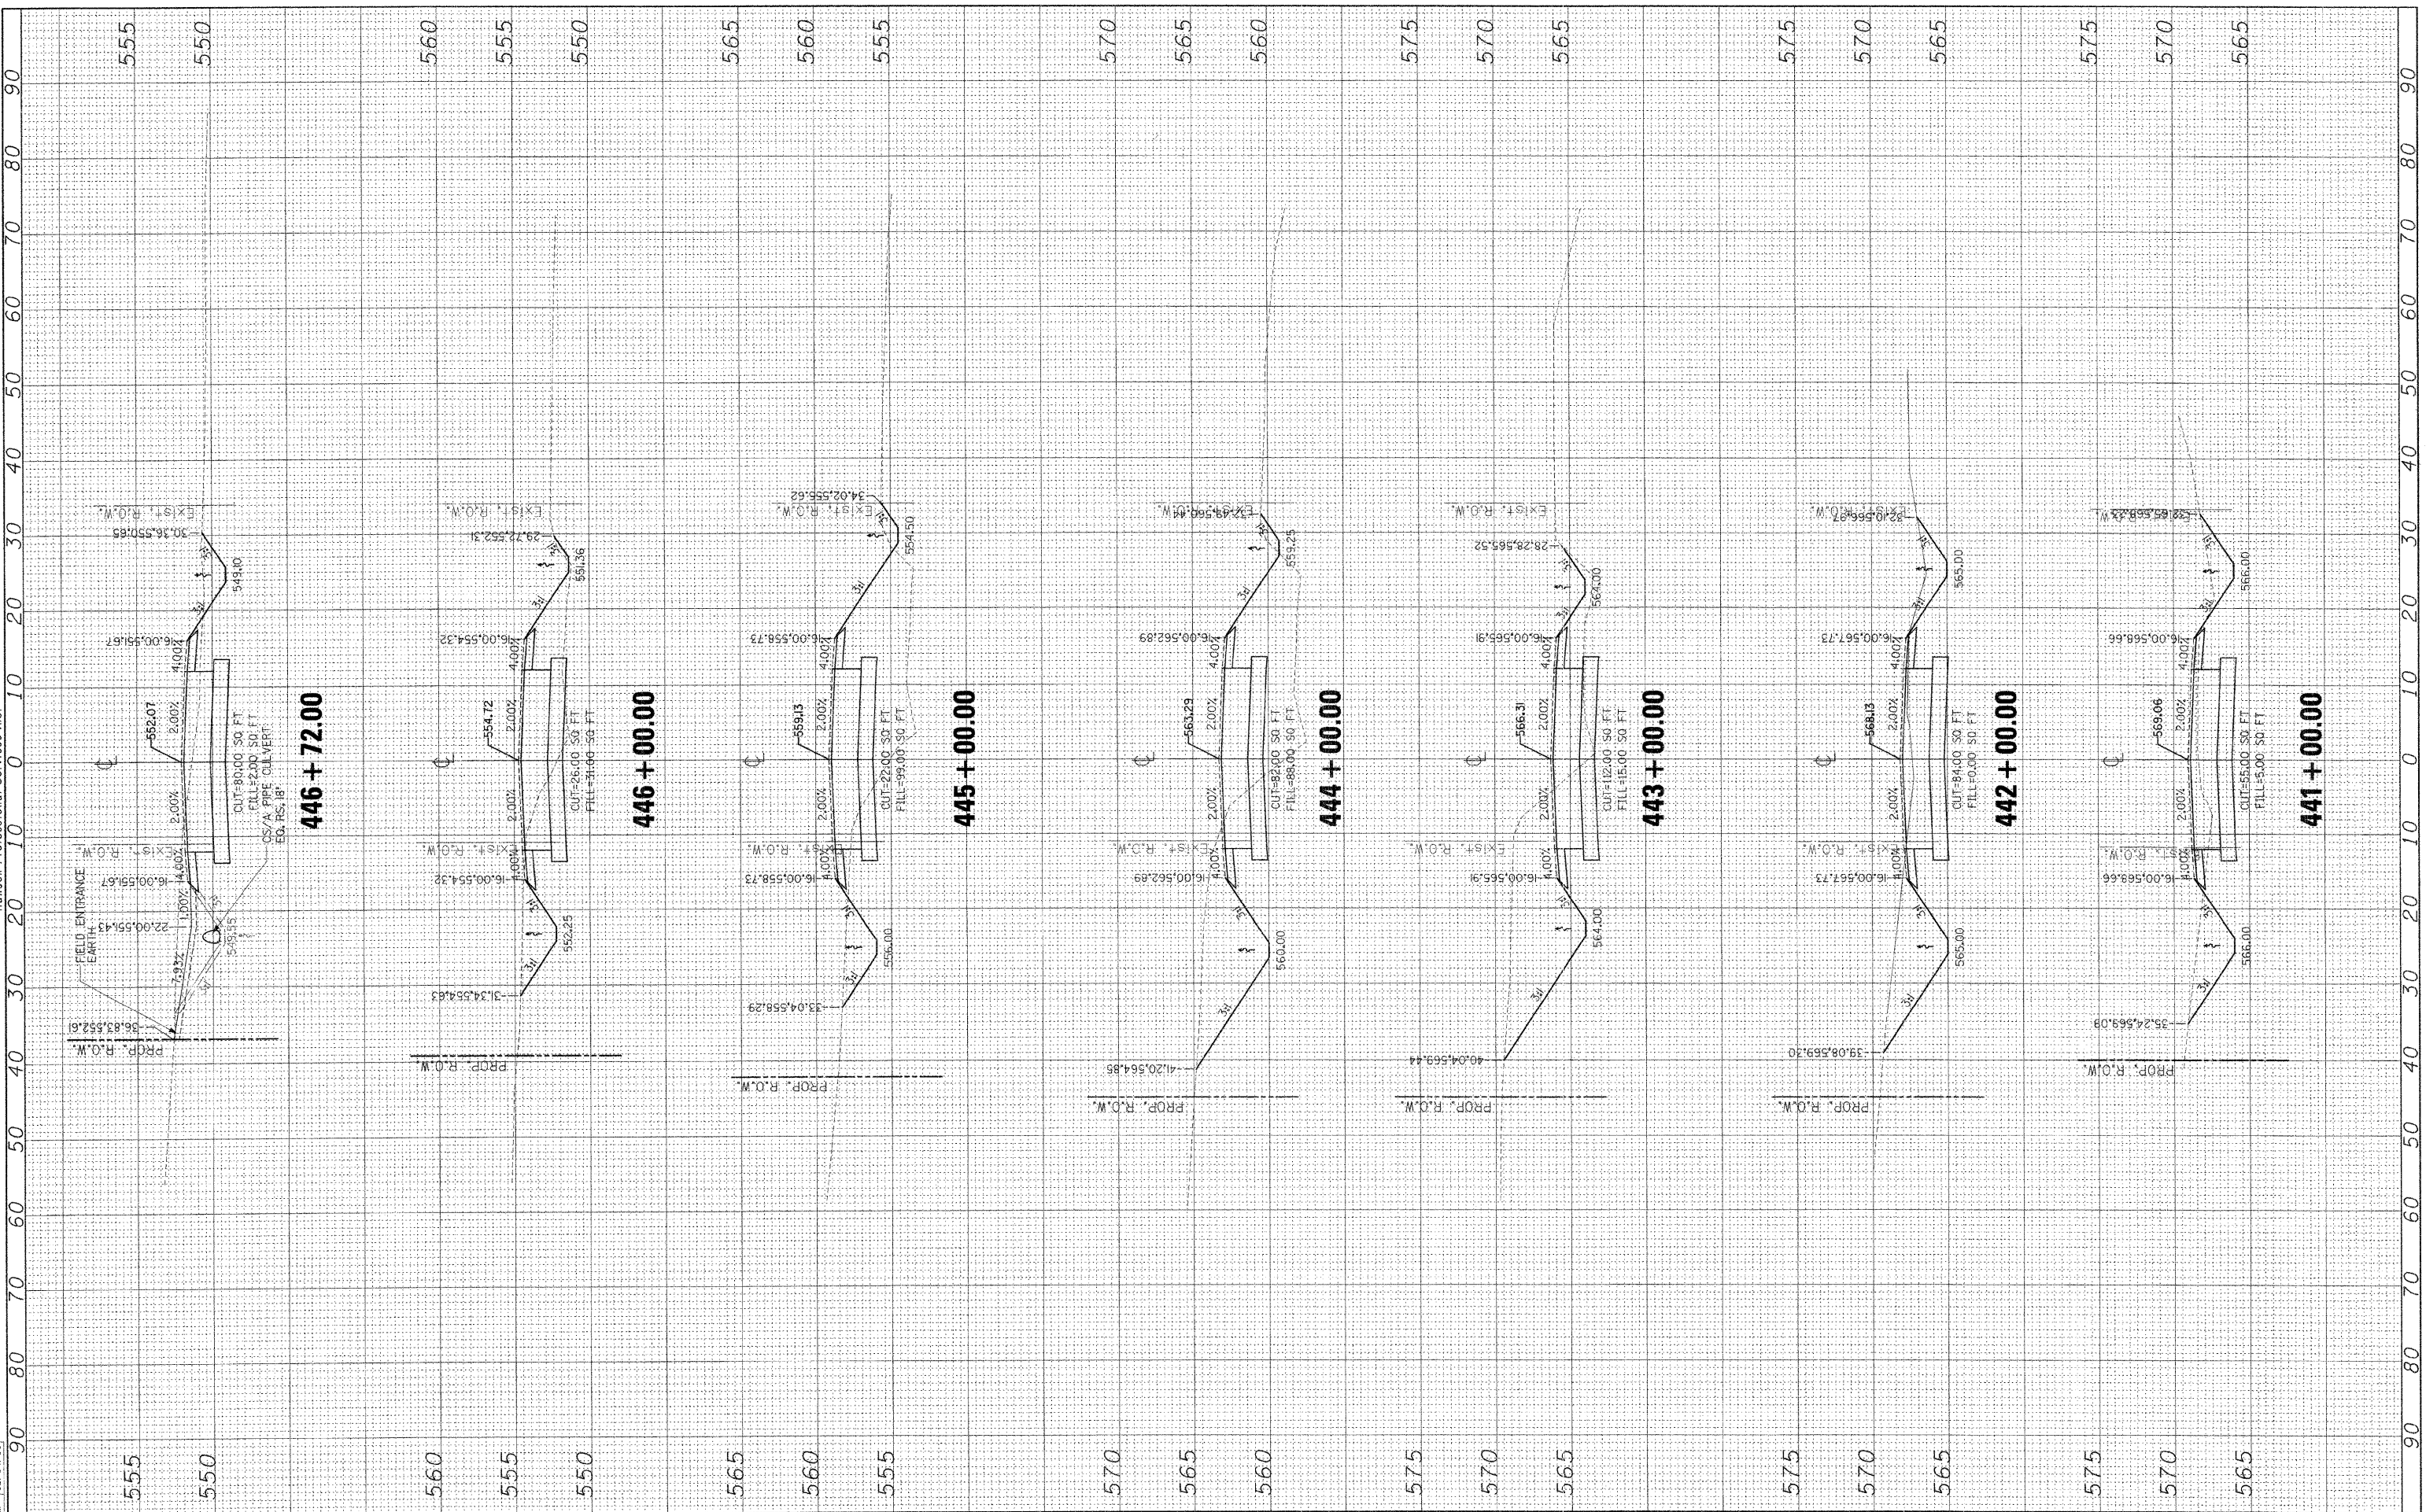

FILE NAME = T:\01\jobs\01s222\B\CADD\Road\Sheets\VC-301.dgn

USER NAME =	Pop00275
DESIGNED -	MNM/DJP
DRAWN -	DJP
CHECKED -	MNM
DATE -	10/10/07

REVISED -	
REVISED -	
REVISED -	
REVISED -	

**STATE OF ILLINOIS
 DEPARTMENT OF TRANSPORTATION**

CROSS SECTIONS - MAINLINE	
SCALE:	SHEET NO. 2 OF 16 SHEETS
STA. 441+00.00 TO STA. 446+72.00	

F.A.S. RTE.	SECTION	COUNTY	TOTAL SHEETS	SHEET NO.
662	00-00061-00-BR	CUMBERLAND	85	68
CONTRACT NO. 95552				
FED. ROAD DIST. NO. ILLINOIS FED. AID PROJECT				