


FINAL SURVEY	BY	DATE
NOTE BOOK		
NO.		

ORIGINAL SURVEY	BY	DATE
NOTE BOOK		
NO.		

LAYOUT	DJP	MM	10/10/07
DRAWN	DJP	MM	10/10/07
REVIEWED	JMM	MM	02/24/08

© Copyright Hanson Professional Services Inc. 2008
HANSON
 Hanson Professional Services Inc.

CONTRACT # 95552

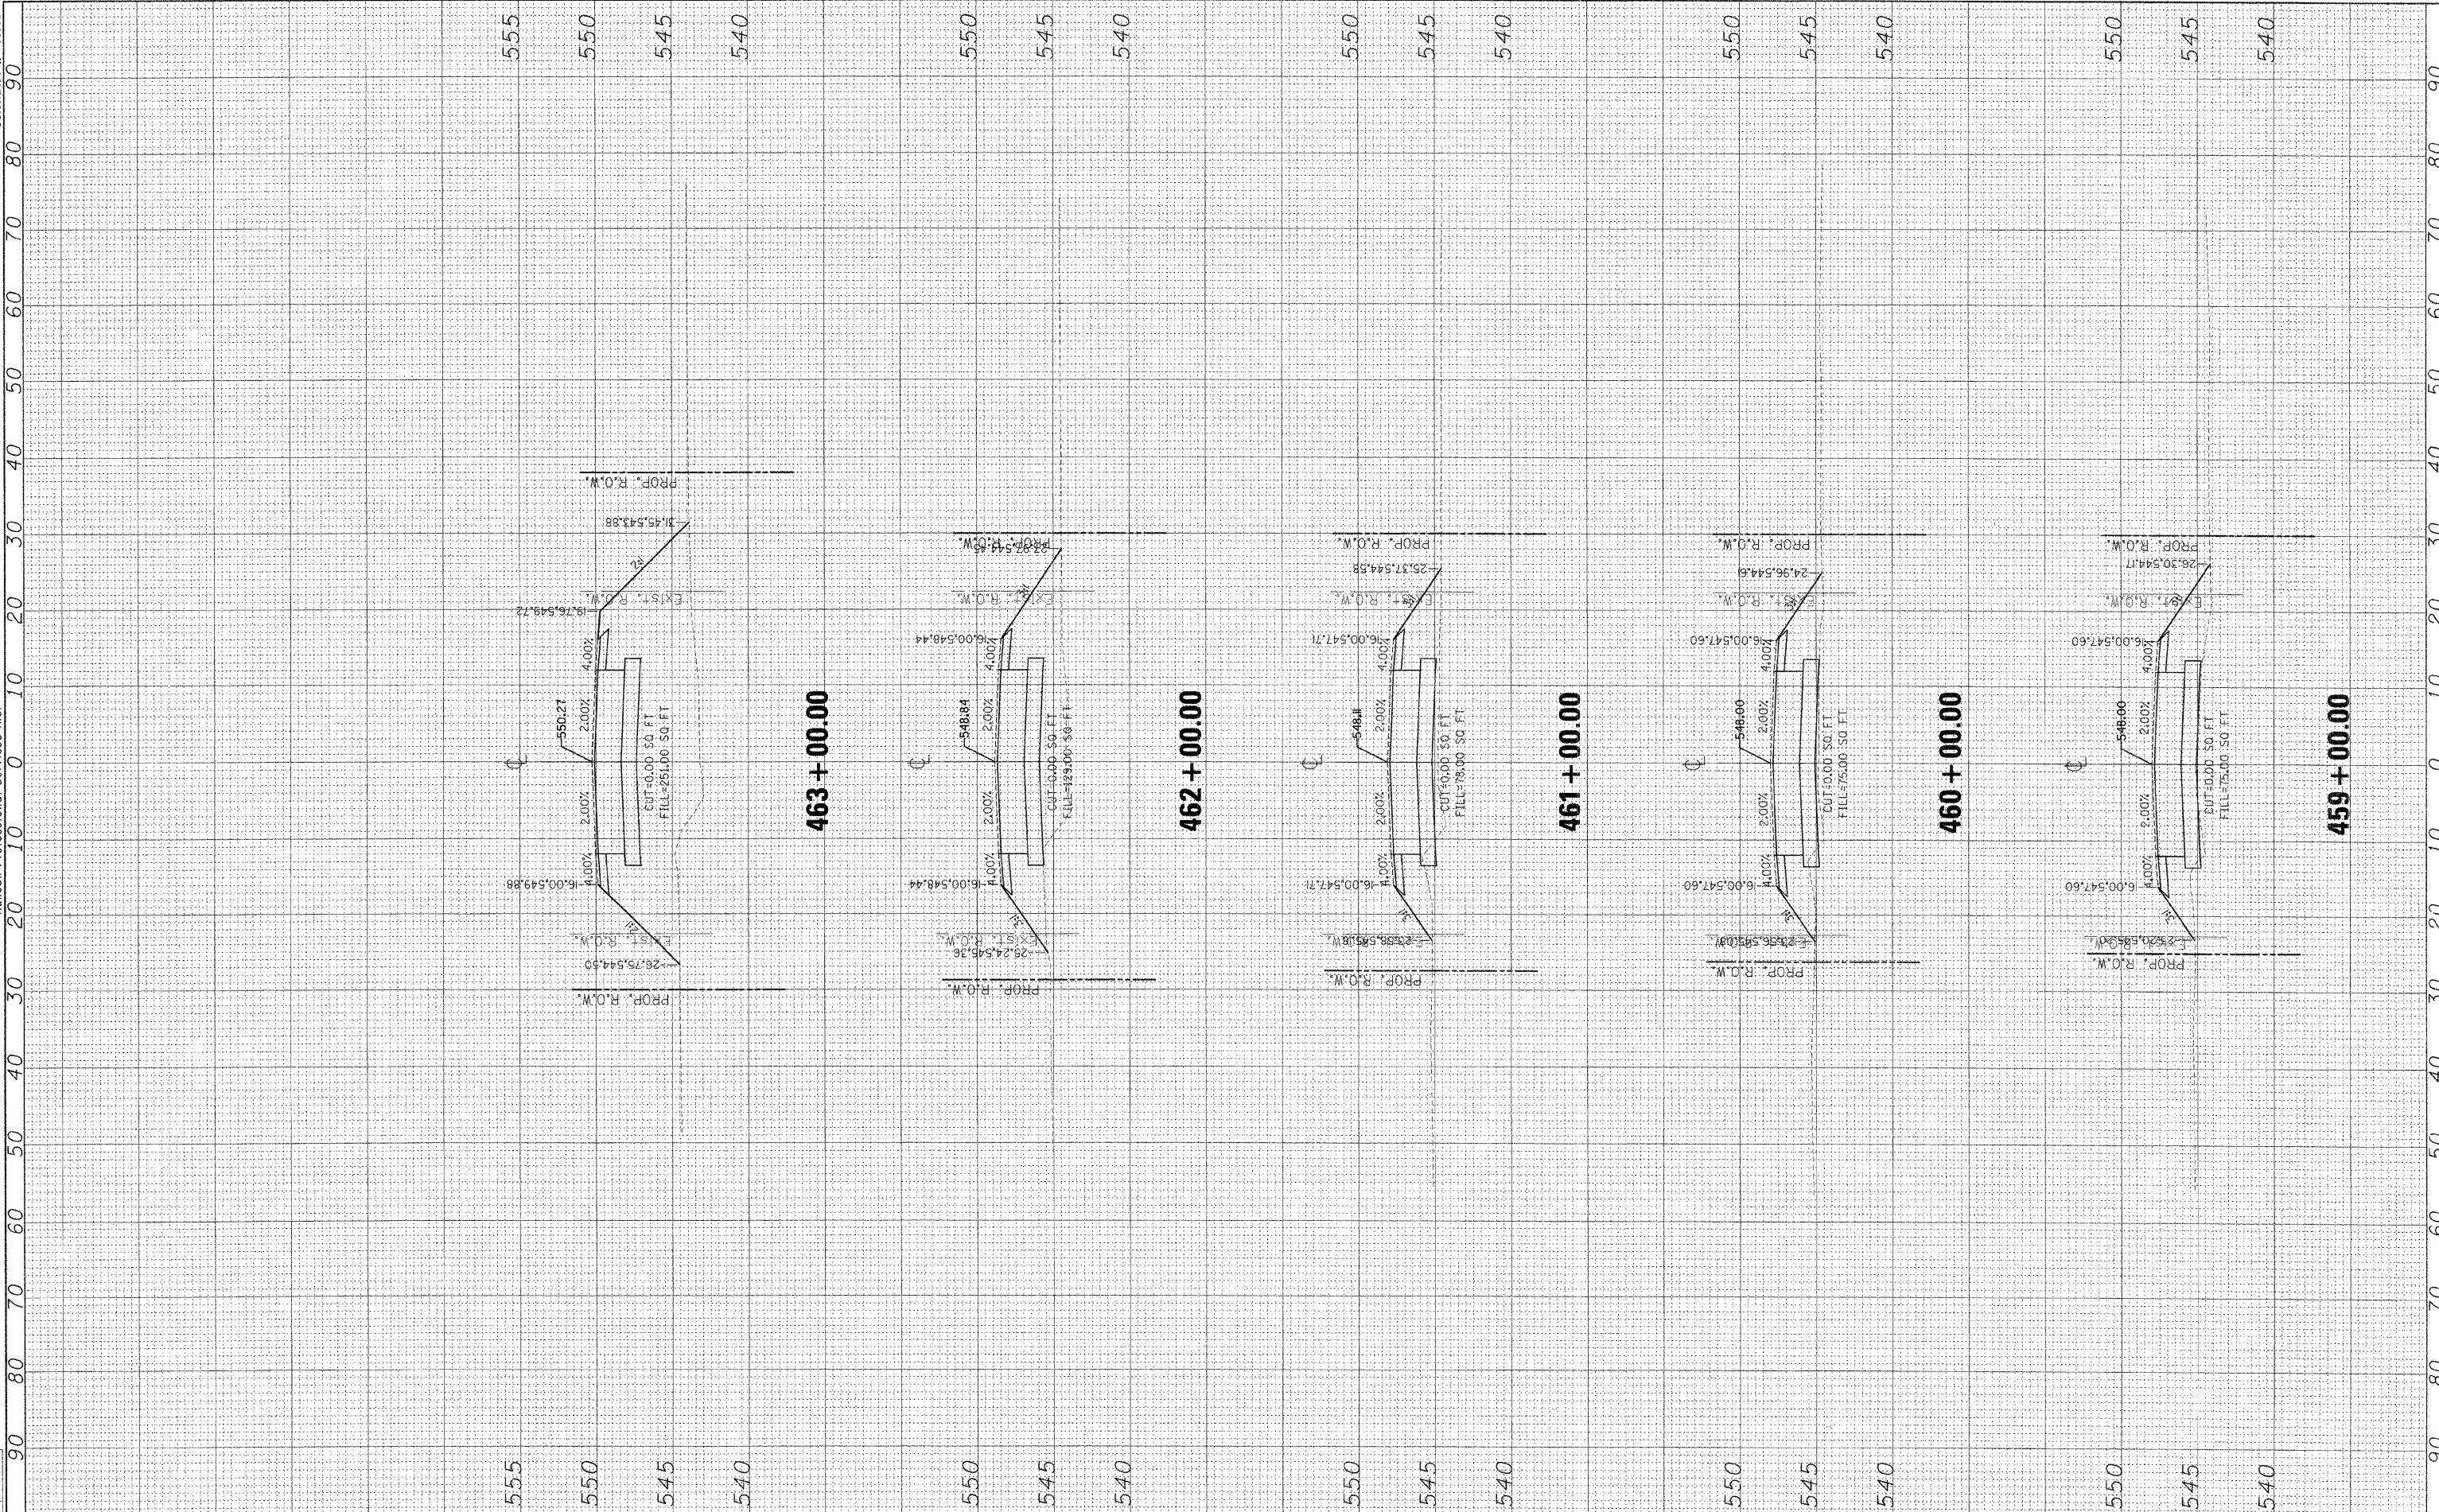

FILE NAME = \\s:\01\jobs\01a2021\B\CADD\Road\Sheets\VC - 301.dgn

USER NAME = Pop00275
 PLOT SCALE = 9.4444 "/ IN.
 PLOT DATE = 04/04/2008, 10:58 AM

DESIGNED - MNM/DJP
 DRAWN - DJP
 CHECKED - MNM
 DATE - 10/10/07

REVISED -
 REVISED -
 REVISED -
 REVISED -

**STATE OF ILLINOIS
 DEPARTMENT OF TRANSPORTATION**

SCALE: SHEET NO. 5 OF 16 SHEETS STA. 459+00.00 TO STA. 463+00.00

CROSS SECTIONS - MAINLINE

F.A.S. RTE	SECTION	COUNTY	TOTAL SHEETS	SHEET NO.
662	00-00061-00-BR	CUMBERLAND	85	71
FED. ROAD DIST. NO. [ILL]NOTS FED. AID PROJECT			CONTRACT NO. 95552	