


FINAL SURVEY	DATE
SURVEYED	BY
PLOTTED	DATE
NOTE BOOK	NO.
AREAS CHECKED	

ORIGINAL SURVEY	DATE
SURVEYED	BY
PLOTTED	DATE
NOTE BOOK	NO.
AREAS CHECKED	

LAYOUT	DJP/MNM	10/10/07
DRAWN	DJP	10/10/07
REVIEWED	MNM	02/04/08

© Copyright Hanson Professional Services Inc. 2008
HANSON
 Hanson Professional Services Inc.

CONTRACT # 95552

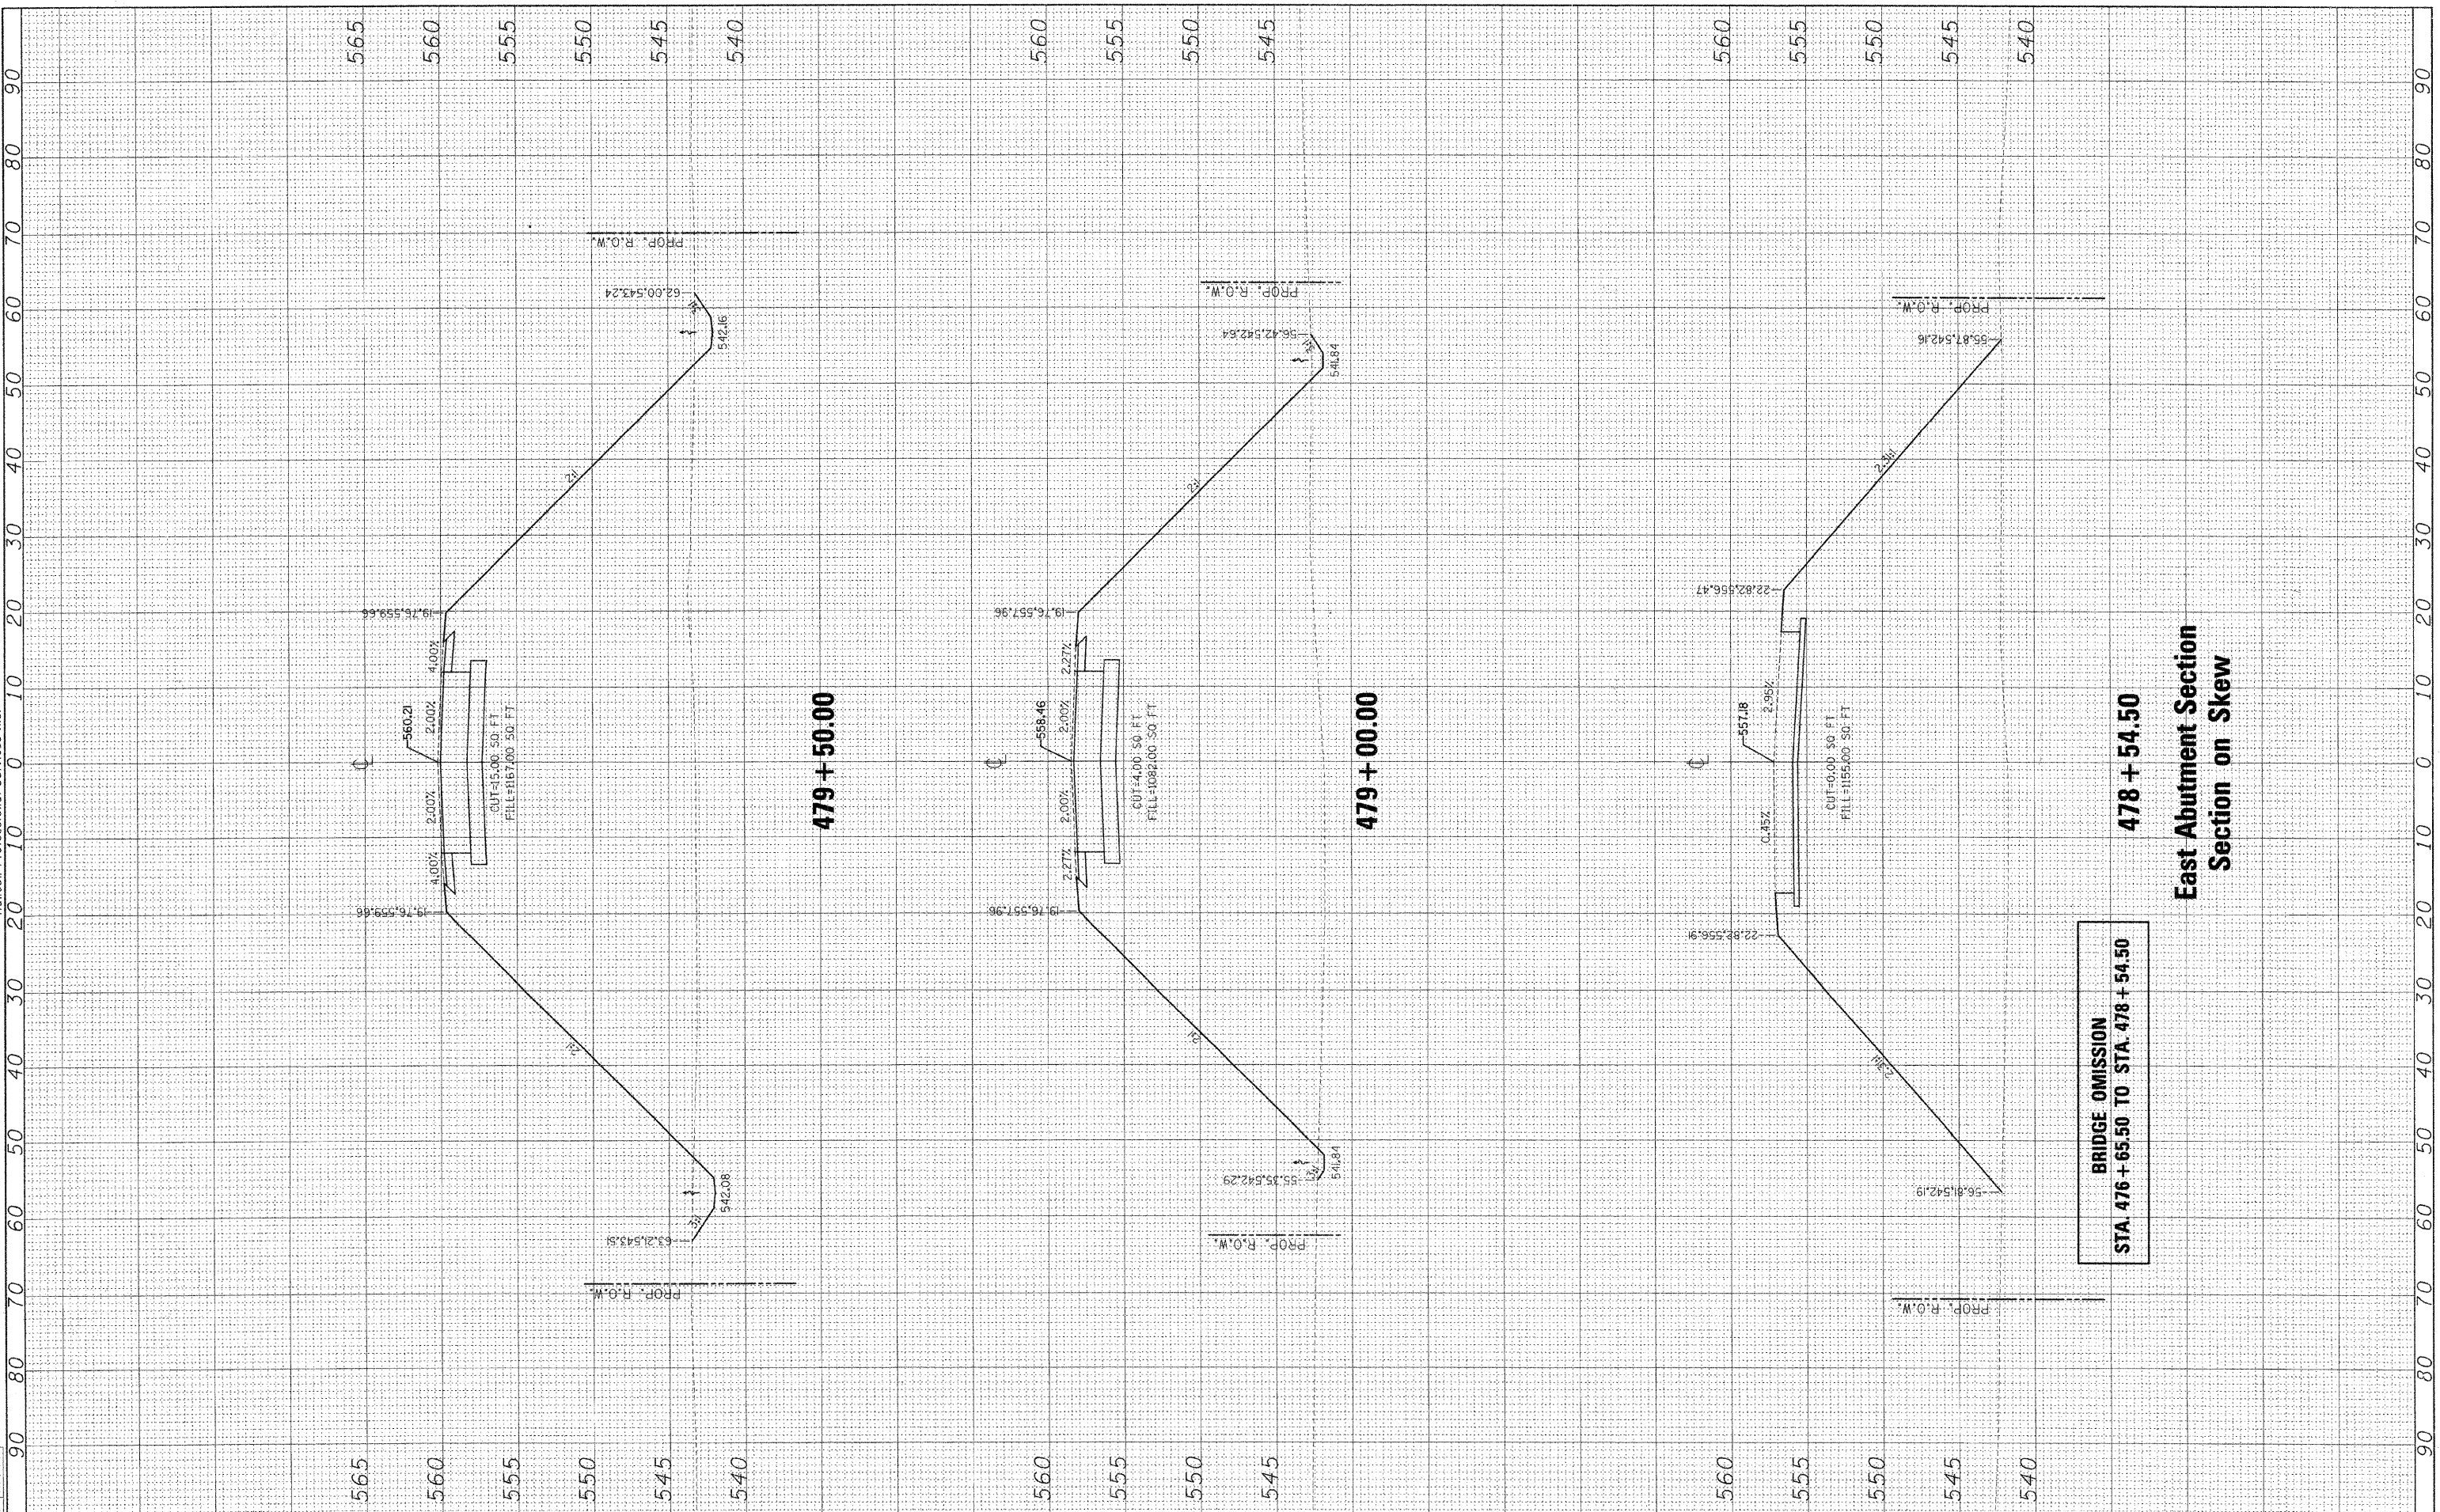

FILE NAME =
 I:\01_jobs\01s2021B\VCADD\Road\Sheet\VC-301.dgn

USER NAME = Prep00275
 DESIGNED - MNM/DJP
 DRAWN - DJP
 CHECKED - MNM
 PLOT DATE = 04/04/2008, 10:58 AM

REVISED -
 REVISED -
 REVISED -
 REVISED -

STATE OF ILLINOIS
 DEPARTMENT OF TRANSPORTATION

CROSS SECTIONS - MAINLINE
 SCALE: SHEET NO. 10 OF 16 SHEETS STA. 478+54.50 TO STA. 479+50.00

F.A.S. RTE	SECTION	COUNTY	TOTAL SHEETS	SHEET NO.
662	00-00061-00-BR	CUMBERLAND	85	76
CONTRACT NO. 95552				
FED. ROAD DIST. NO. ILLINOIS FED. AID PROJECT				