

CONTRACT # 95552

DATE	
BY	
SURVEYED	
NOTE BOOK	
AREAS CHECKED	
NO.	




DATE	
BY	
SURVEYED	
NOTE BOOK	
AREAS CHECKED	
NO.	

LAYOUT	DJP/MNM	10/10/07
DRAWN	DJP	10/10/07
REVIEWED	JMM	02/04/08

140 130 120 110 100 90 80 70 60 50 40 30 20 10 0 10 20 30 40 50 60 70 80 90 100 110 120 130 140 150 160

140 130 120 110 100 90 80 70 60 50 40 30 20 10 0 10 20 30 40 50 60 70 80 90 100 110 120 130 140 150 160

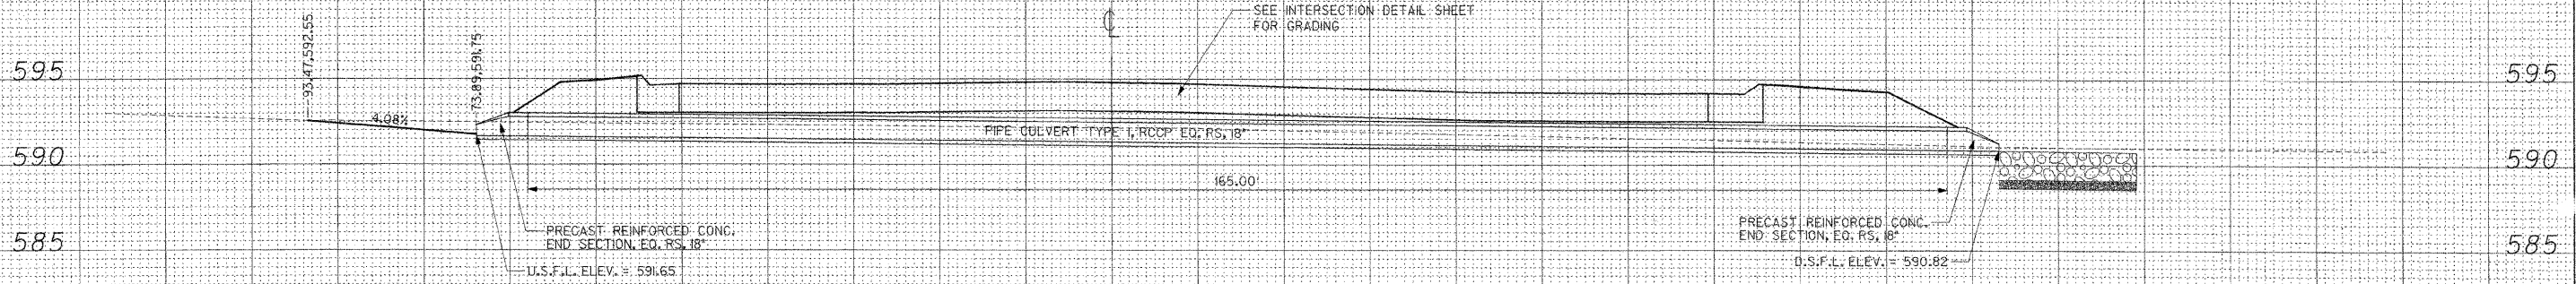

**499 + 65.65
Section on Skew**

FILE NAME =	USER NAME = Pcp00275	DESIGNED - MNM/DJP	REVISED -	STATE OF ILLINOIS DEPARTMENT OF TRANSPORTATION	CROSS SECTIONS - MAINLINE			F.A.S. RTE.	SECTION	COUNTY	TOTAL SHEETS	SHEET NO.
I:\01\jobs\01s2021B\CADD\Road\Sheet\C-301.dgn		DRAWN - DJP	REVISED -		SCALE:	SHEET NO. 16 OF 16 SHEETS	STA. 499+65.65 TO STA. 499+65.65	662	00-00061-00-BR	CUMBERLAND	85	82
		CHECKED - MNM	REVISED -		CONTRACT NO. 95552							
		DATE - 10/10/07	REVISED -		FED. ROAD DIST. NO. ILLINOIS FED. AID PROJECT							