


FINAL SURVEY BY DATE  
 SURVEYED FOR  
 NOTE BOOK NO.  
 PLANNING AREA  
 CHECKED

ORIGINAL SURVEY BY DA  
 SURVEYED FOR  
 NOTE BOOK NO.  
 PLANNING AREA  
 CHECKED

LAYOUT D.P./J.M.W. 07/10/07  
 DRAWN D.J.P. 10/10/07  
 REVIEWED J.M.W. 02/04/08



CONTRACT # 9552

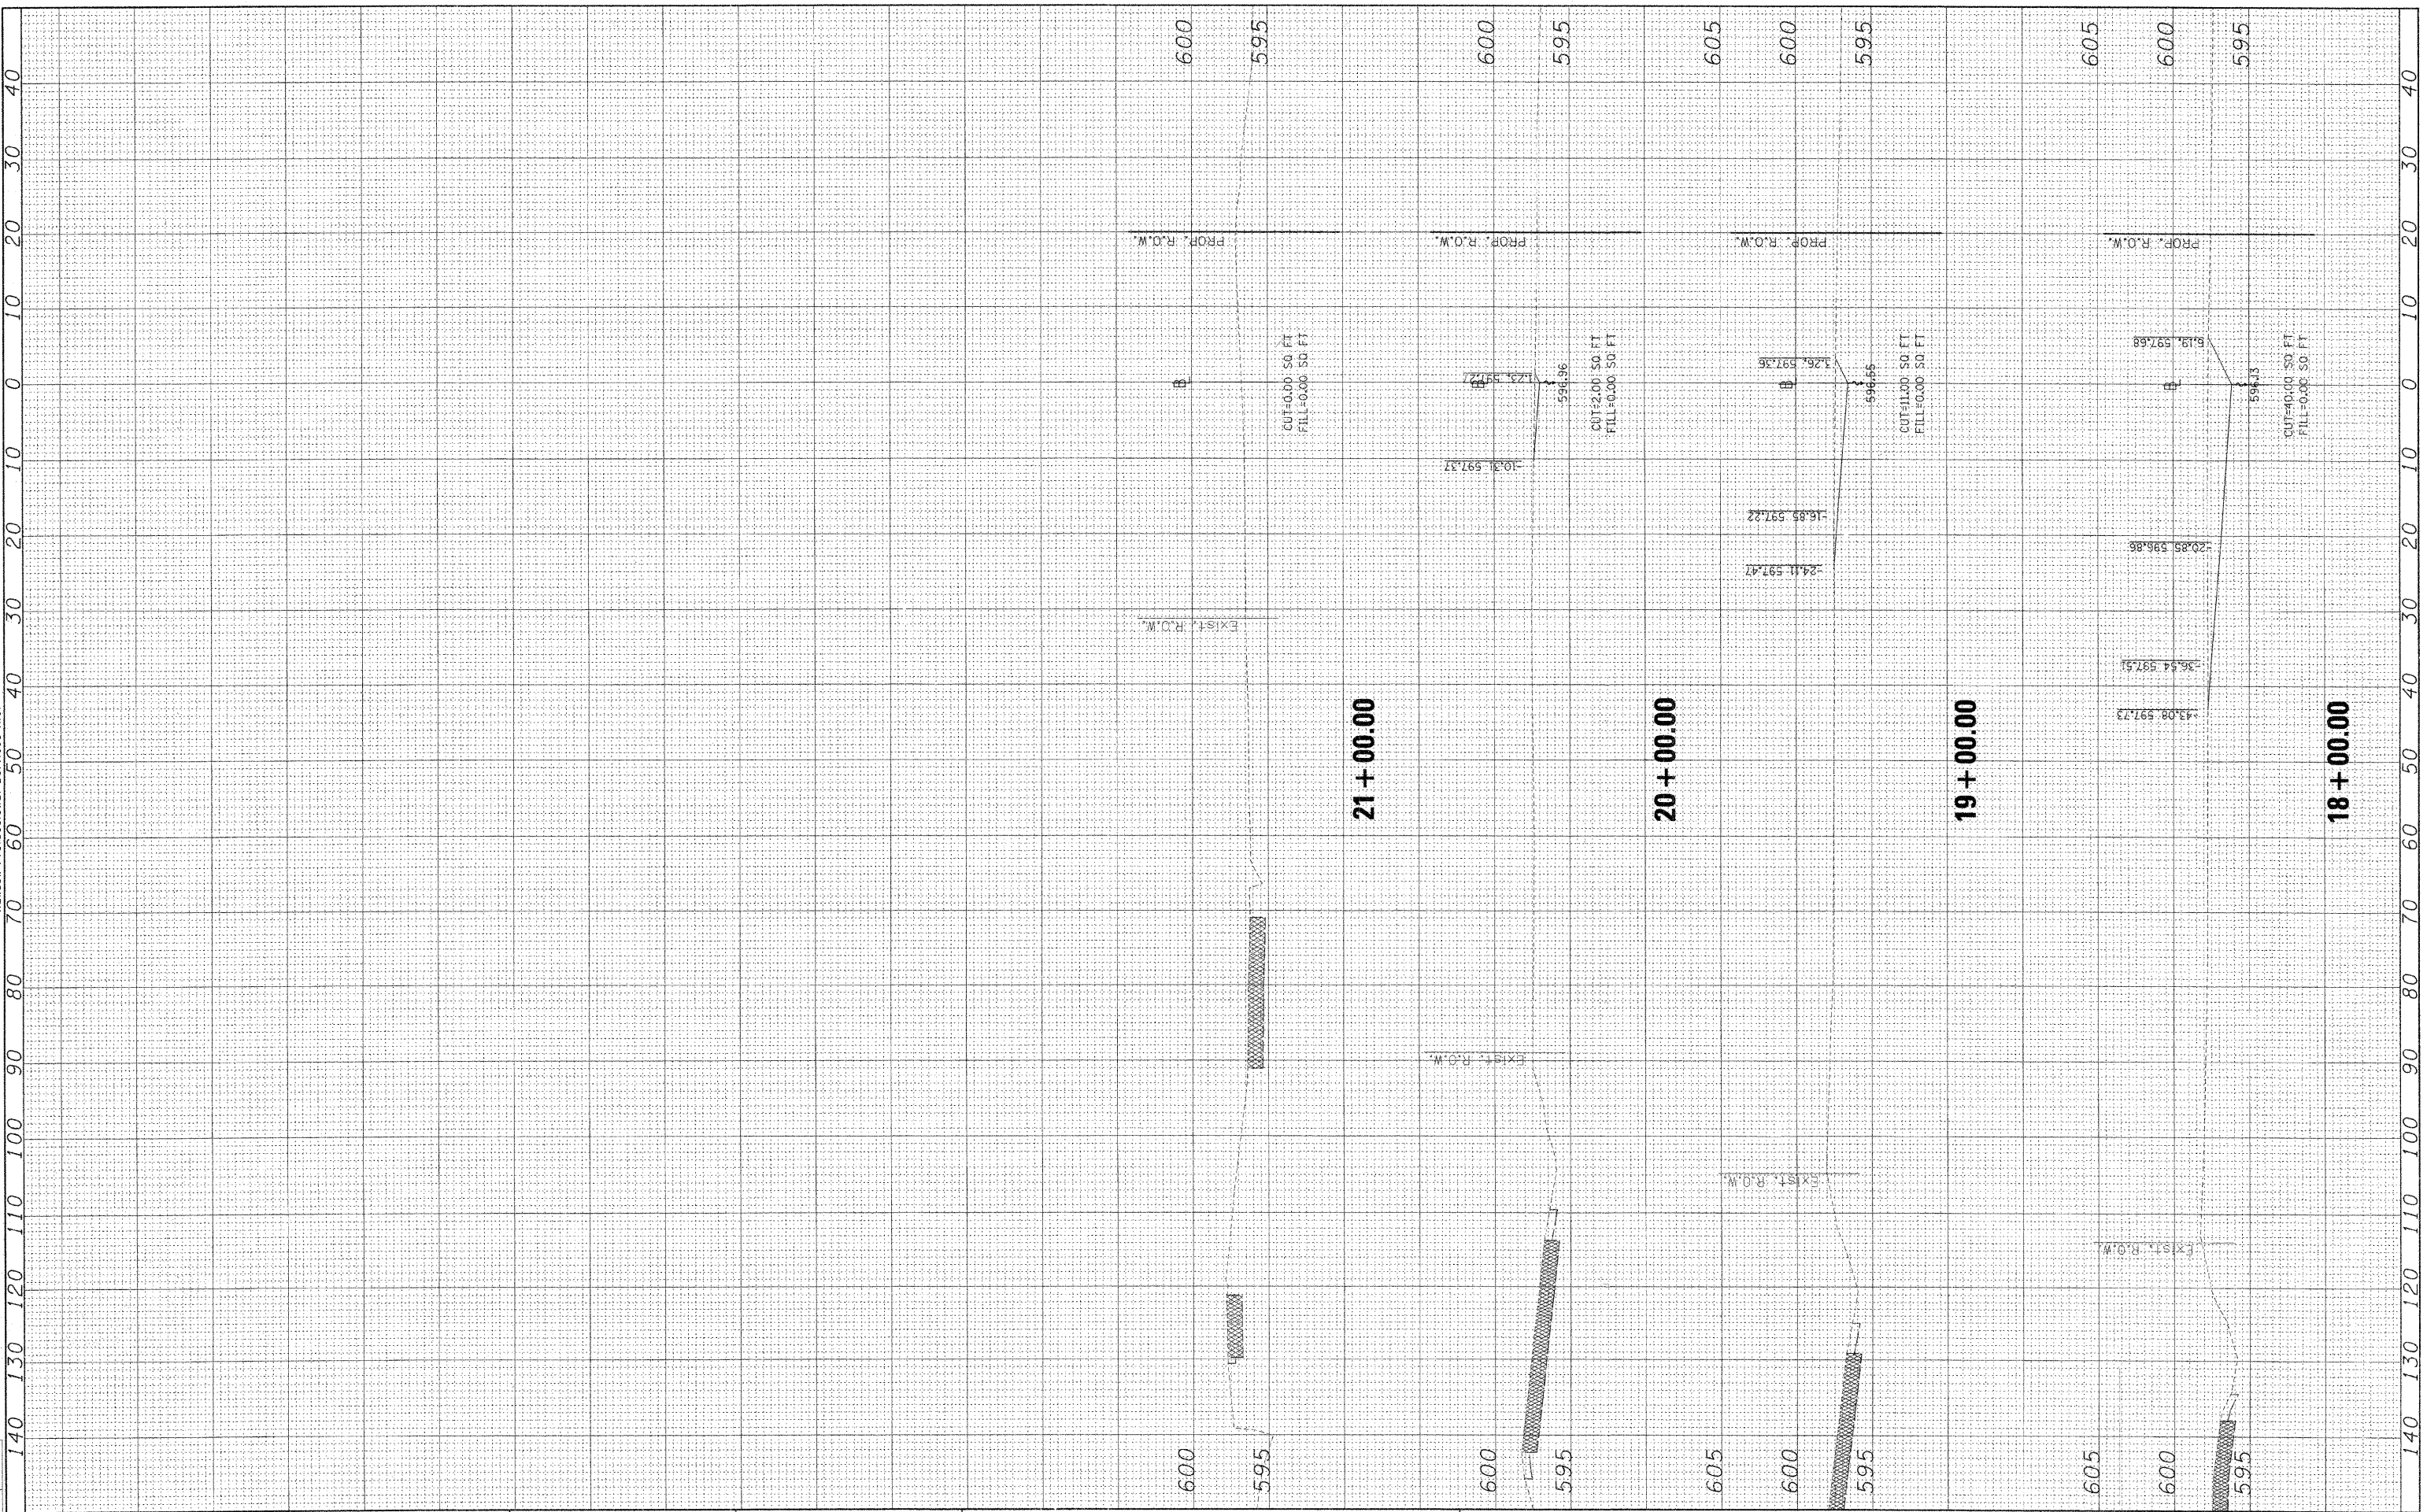

FILE NAME = h:\01\_jobs\01s2021B\CADD\Road\Model\VC-3021ef.txdg  
 USER NAME = Pop00275

DESIGNED -  
 DRAWN -  
 CHECKED -  
 DATE -

REVISED -  
 REVISED -  
 REVISED -  
 REVISED -

STATE OF ILLINOIS  
 DEPARTMENT OF TRANSPORTATION

CROSS SECTIONS - NORTH GRADING

SCALE: SHEET NO. 2 OF 2 SHEETS STA. 18+00.00 TO STA. 21+00.00

| F.A.S. RTE.                                   | SECTION       | COUNTY     | TOTAL SHEETS NO.   |
|---|---------------|------------|--------------------|
| 662   | 00-0061-00-BR | CUMBERLAND | 85 84              |
| FED. ROAD DIST. NO. ILLINOIS FED. AID PROJECT |               |            | CONTRACT NO. 95552 |