

INDEX OF SHEETS

1. COVER SHEET
2. SUMMARY OF QUANTITIES, GENERAL NOTES, PARAPET DETAILS, & SUBSTRUCTURE LAYOUT
3. GENERAL PLAN & ELEVATION
4. DECK SUPERSTRUCTURE & DETAILS
5. NORTH ABUTMENT DETAILS
6. SOUTH ABUTMENT DETAILS
7. ABUTMENT DETAILS
8. WINGWALL DETAILS
9. BAR SPLICER ASSEMBLY DETAILS
10. SOIL BORING LOGS

DESIGN CLASSIFICATION

Class: Urban Collector
 A.D.T.: 335
 A.D.T.T.: <5%
 Design Speed: 30mph

HIGHWAY STANDARDS: 280001-04
 420401-06
 515001-02
 601101
 630001-07
 631031-06
 701901

UTILITY COMPANIES

Telephone: SBC - Ameritech 203 Goethe Collinsville, IL 62234 (618)346-6420	Water: Caseyville Water Co. 909 South Main St. Caseyville, IL 62232 (618)344-1234
Gas & Electric: Ameren IP 2600 N. Center St. Maryville, IL 62062 (800)755-5000	Sanitary Sewers: Caseyville Township Sewer District 1 Ecology Dr. O'Fallon, IL 62269 (618)632-2414
Cable Television: Charter Communications 7645 Magna Drive Suite 100 Belleville, IL 62223 (618)277-0760	Fiber Optic: McLeod USA 102 E. Shafer St. Forsyth, IL 62535 (217)876-7194

J.U.L.I.E.
JOINT UTILITY LOCATION INFORMATION FOR EXCAVATION
 1-800-892-0123 or 811


STATE OF ILLINOIS

INNOVATIVE BRIDGE RESEARCH AND CONSTRUCTION PROGRAM

DETAILED PLANS FOR

PROPOSED BRIDGE

F.A.U. 9149
SECTION 06-00034-01-BR
CITY OF FAIRVIEW HEIGHTS
ST. CLAIR COUNTY
PROJECT NO. IBRC-9149 (003)
JOB NO. C-98-311-07

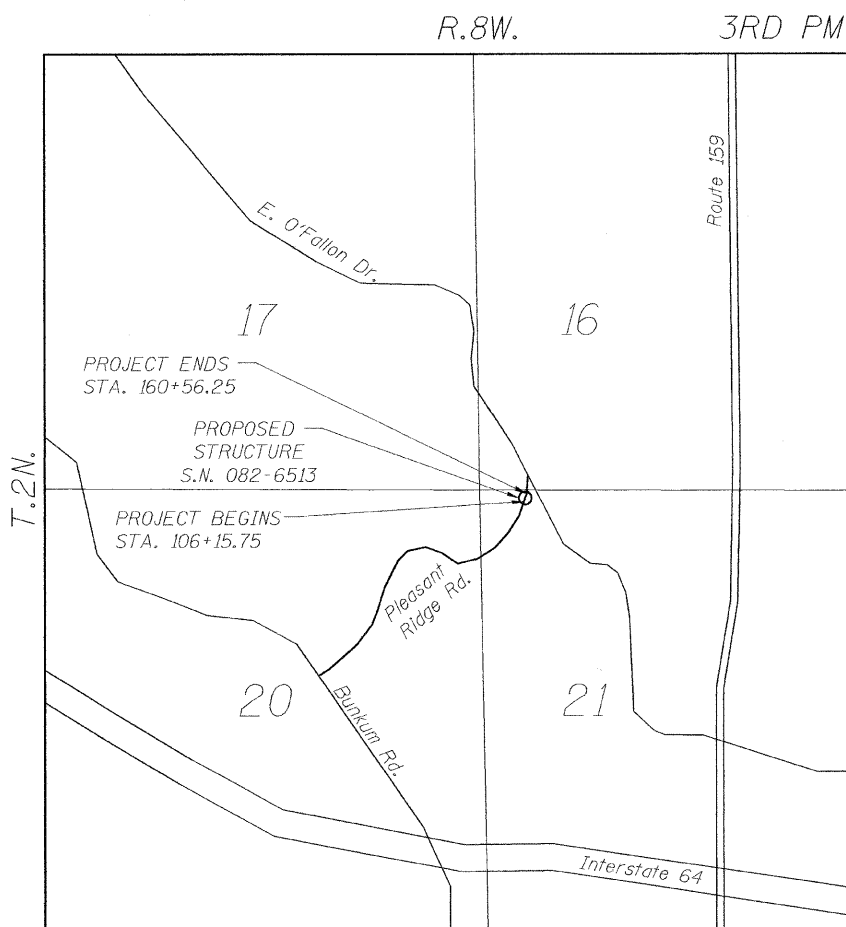

LOCATION MAP
 NET LENGTH OF PROJECT = 40.50 FT. / 0.008 MI.
 SCALE: NTS

EXISTING STRUCTURE:
 TWIN STEEL PIPE CULVERTS
 20'-0" ROADWAY WIDTH
 60'-0" LENGTH
 6° SKEW
 STRUCTURE #082-4018

PROPOSED STRUCTURE:
 SINGLE SPAN FIBERGLASS REINFORCED
 POLYMER BRIDGE ON CLOSED CONCRETE
 ABUTMENTS
 33'-10" OUT TO OUT DECK
 40'-6" BK TO BK ABUTMENT
 6° SKEW
 STRUCTURE NUMBER #082-6513

ROUTE NO.	SECTION	COUNTY	TOTAL SHEETS	SHEET NO.
F.A.U. 9149	06-00034-01-BR	ST. CLAIR	10	1
FED. ROAD DIST. NO. 7	ILLINOIS	FED. AID PROJECT		

Contract #97350



STATE OF ILLINOIS
DEPARTMENT OF TRANSPORTATION
DIVISION OF HIGHWAYS

APPROVED SEPTEMBER 8 2008
Paul D. Mitchell
 CITY OF FAIRVIEW HEIGHTS, MAYOR

PASSED 9/10 2008
[Signature]
 DISTRICT 8 ENGINEER OF LOCAL ROADS AND STREETS

RELEASING FOR BID
 BASED ON LIMITED
 REVIEW 9/10 2008
[Signature]
 DEPUTY DIRECTOR OF HIGHWAYS, REGION 5 ENGINEER



[Signature] 9-04-08
 Signature Date

McDonough-Whitlow, P.C.
 Consulting Engineers & Land Surveyors
 138 East Wood Street
 Hillsboro, IL 62049
 Phone: 217.532.9233
 Fax: 217.532.6300
 PROFESSIONAL DESIGN No. 194-002754