


DAI
 DESIGN ARCHITECTS, INC.
 PROFESSIONAL DESIGN NO. 164-000449


#5 BANK SQUARE
 EAST ST. LOUIS, IL 62203
 PH: 618.398.0890
 F: 618.398.1339
 HILLSBORO, IL
 SPRINGFIELD, IL
 MARION, IL

HR
 HURST-ROSCHÉ
 ENGINEERS, INC.
 PROFESSIONAL DESIGN NUMBER: 164-000298

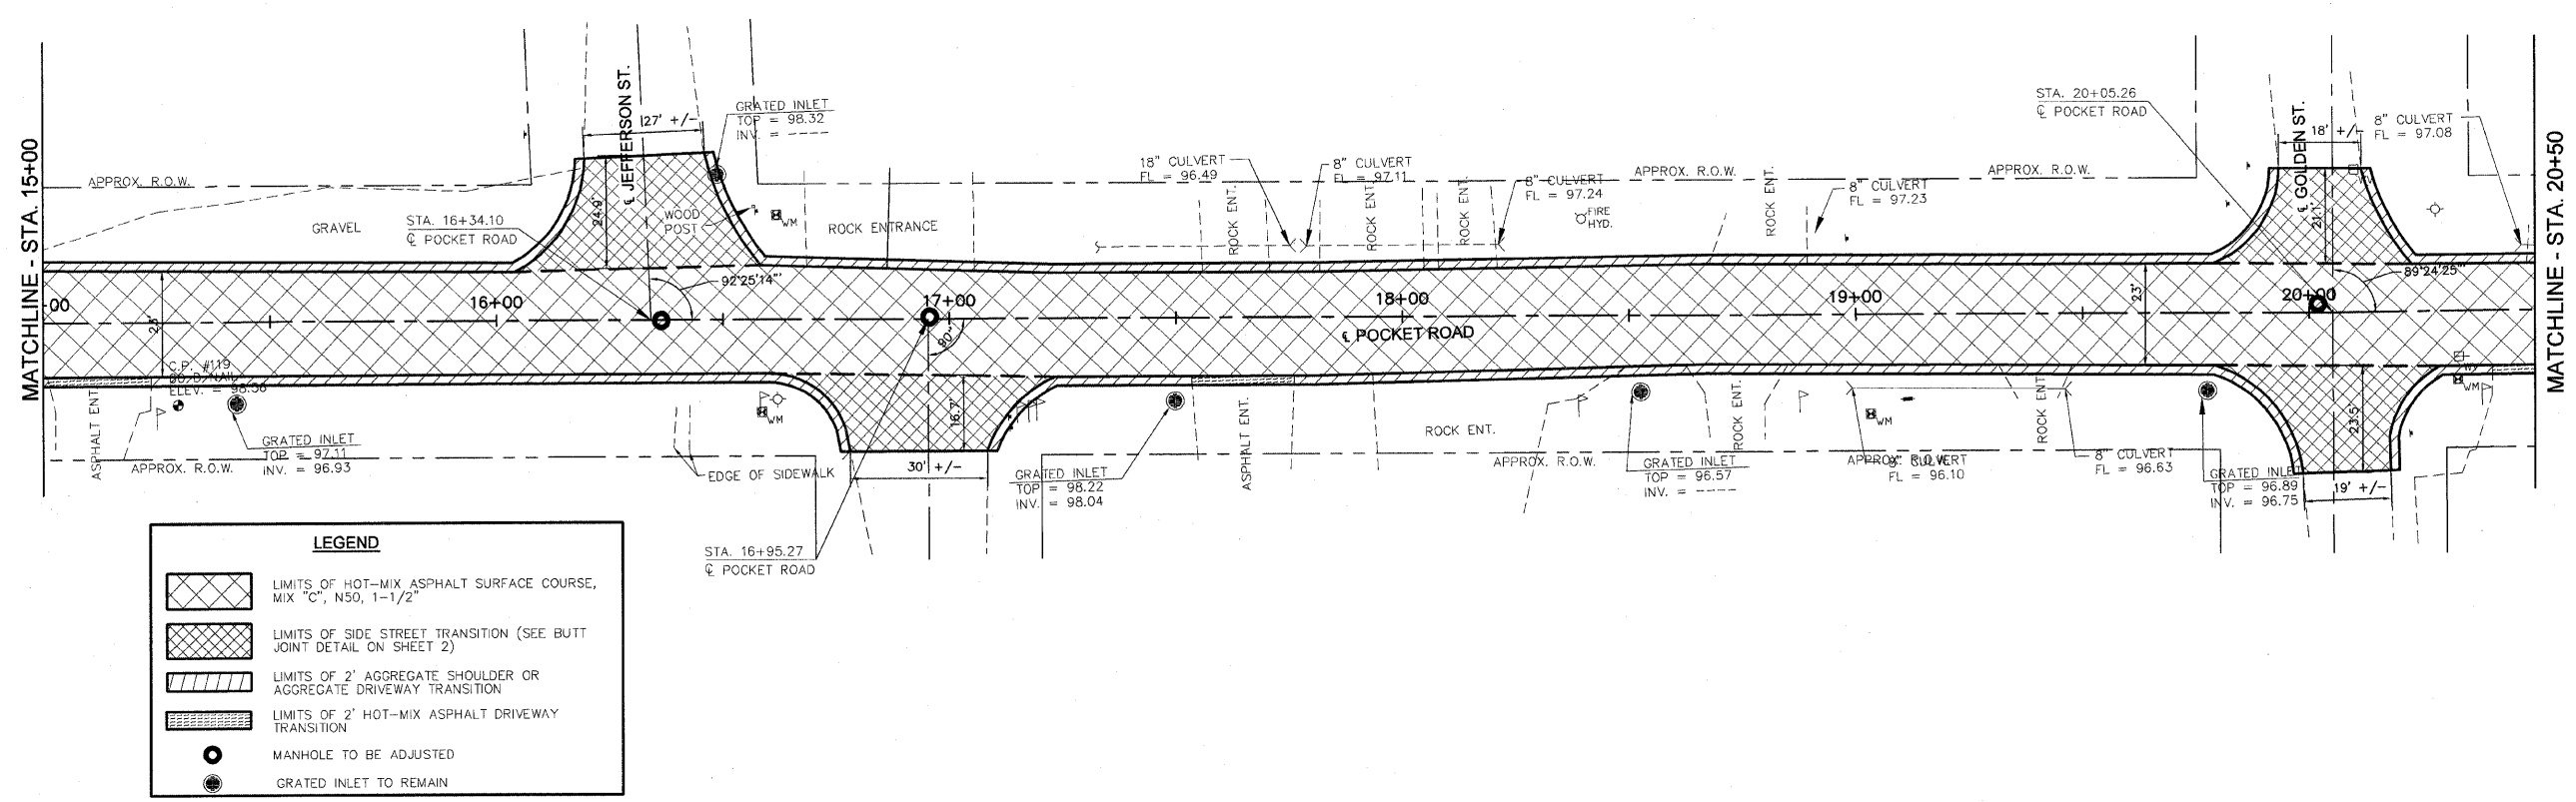


LEGEND

- LIMITS OF HOT-MIX ASPHALT SURFACE COURSE, MIX "C", N50, 1-1/2"
- LIMITS OF SIDE STREET TRANSITION (SEE BUTT JOINT DETAIL ON SHEET 2)
- LIMITS OF 2' AGGREGATE SHOULDER OR AGGREGATE DRIVEWAY TRANSITION
- LIMITS OF 2' HOT-MIX ASPHALT DRIVEWAY TRANSITION
- MANHOLE TO BE ADJUSTED
- GRATED INLET TO REMAIN

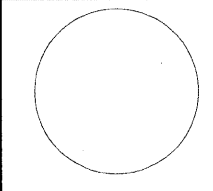

SIGNATURE _____
 DATE _____
 LICENSE EXPIRES _____

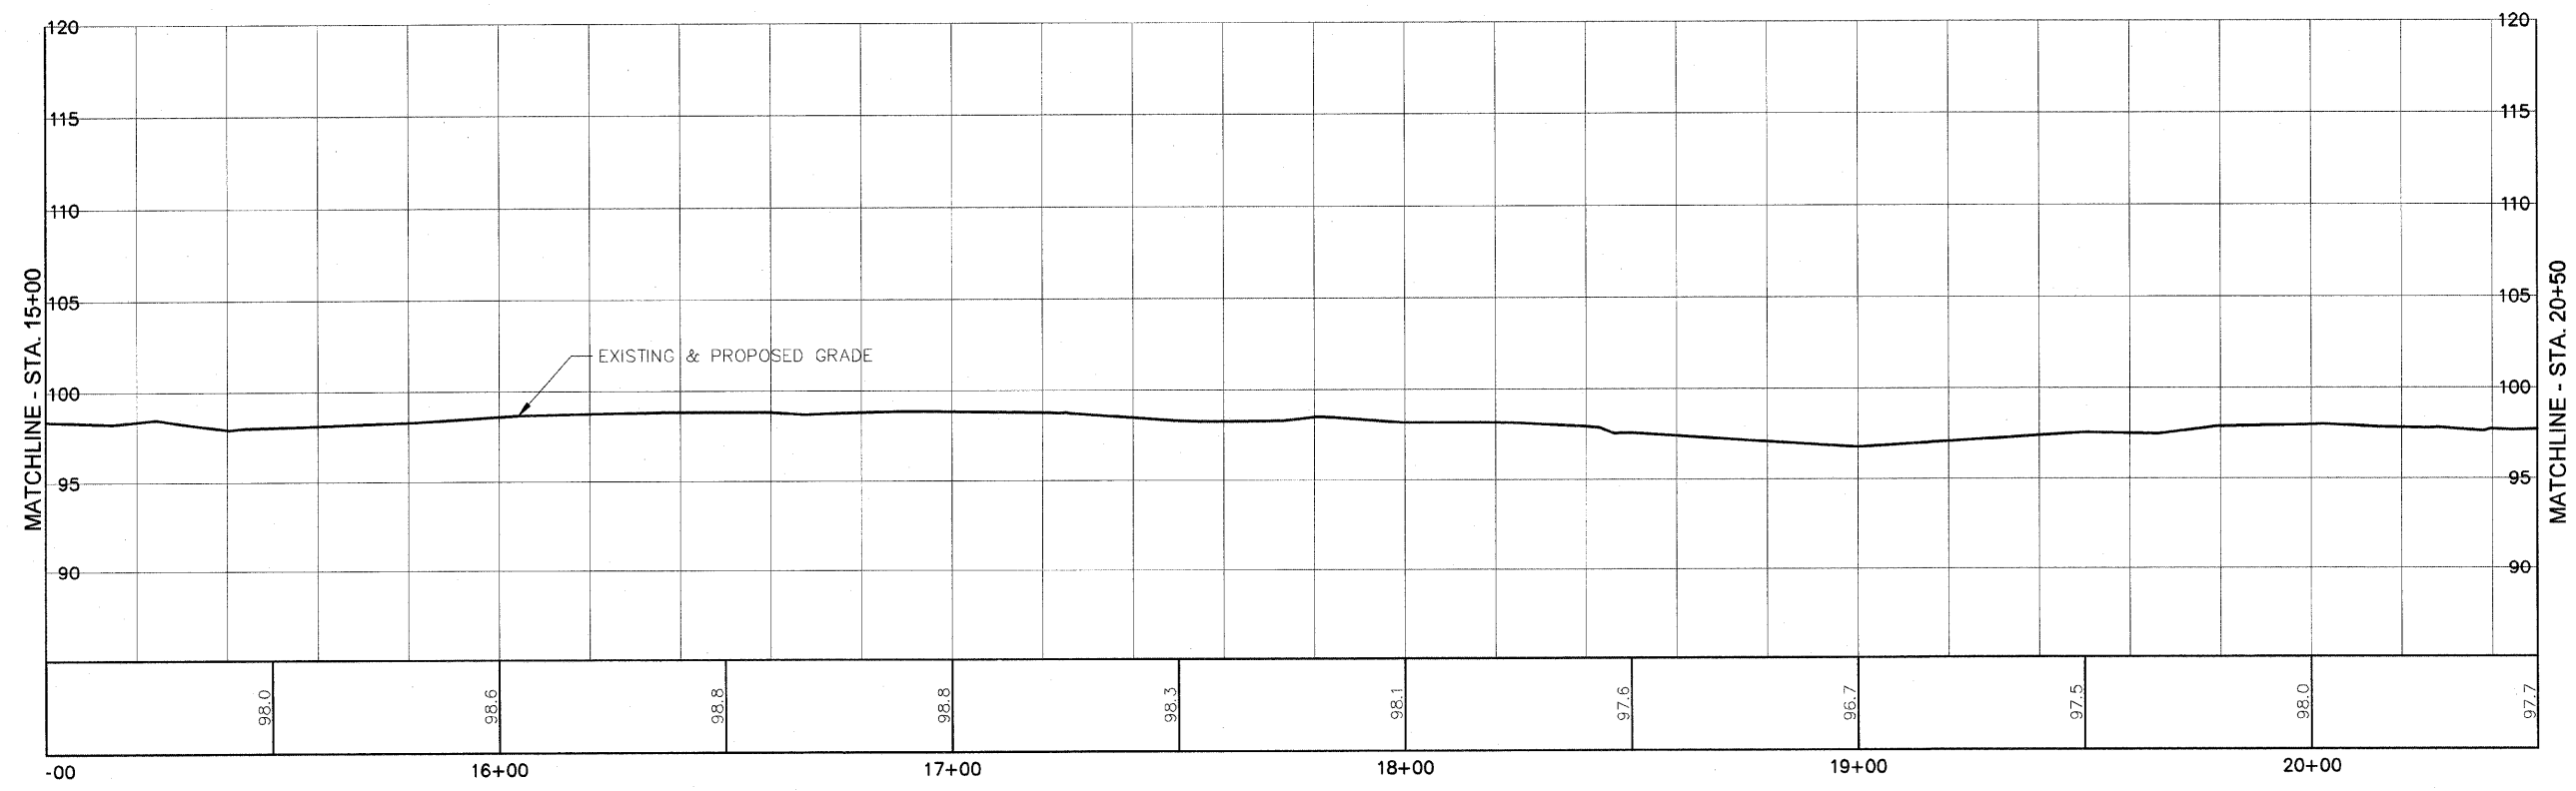

FEDERALLY FUNDED STREET RESURFACING
 CITY OF CENTREVILLE
 ST. CLAIR COUNTY, ILLINOIS
 SEC. 05-00015-00-RS

MARK	DATE	DESCRIPTION

PROJECT NO: 210-1916
 DESIGN: CKA DRAWN: SDD CHECK: MRA

PLAN SHEET -
 POCKET ROAD -
 ROBERT PRICE RD. TO
 PARK DRIVE

SCALE:
 1" = 20' HORIZ.
 1" = 5' VERT.